



Merewood, Gregory Road, Hedgerley, Bucks, SL2 3XW  
 Tel: 01753 647236 Mob: 07784 915944  
 email: s\_imon.hawkins@hotmail.co.uk

Site: 26 Washington Road, London SW13 9BH	1:100 @ A4
Drawing Title: Plan of Tree Constraints	March 2024

**Key:**

- Category A
- Category B
- Category C
- Category U

NOTE: Tree marked has approximate location.

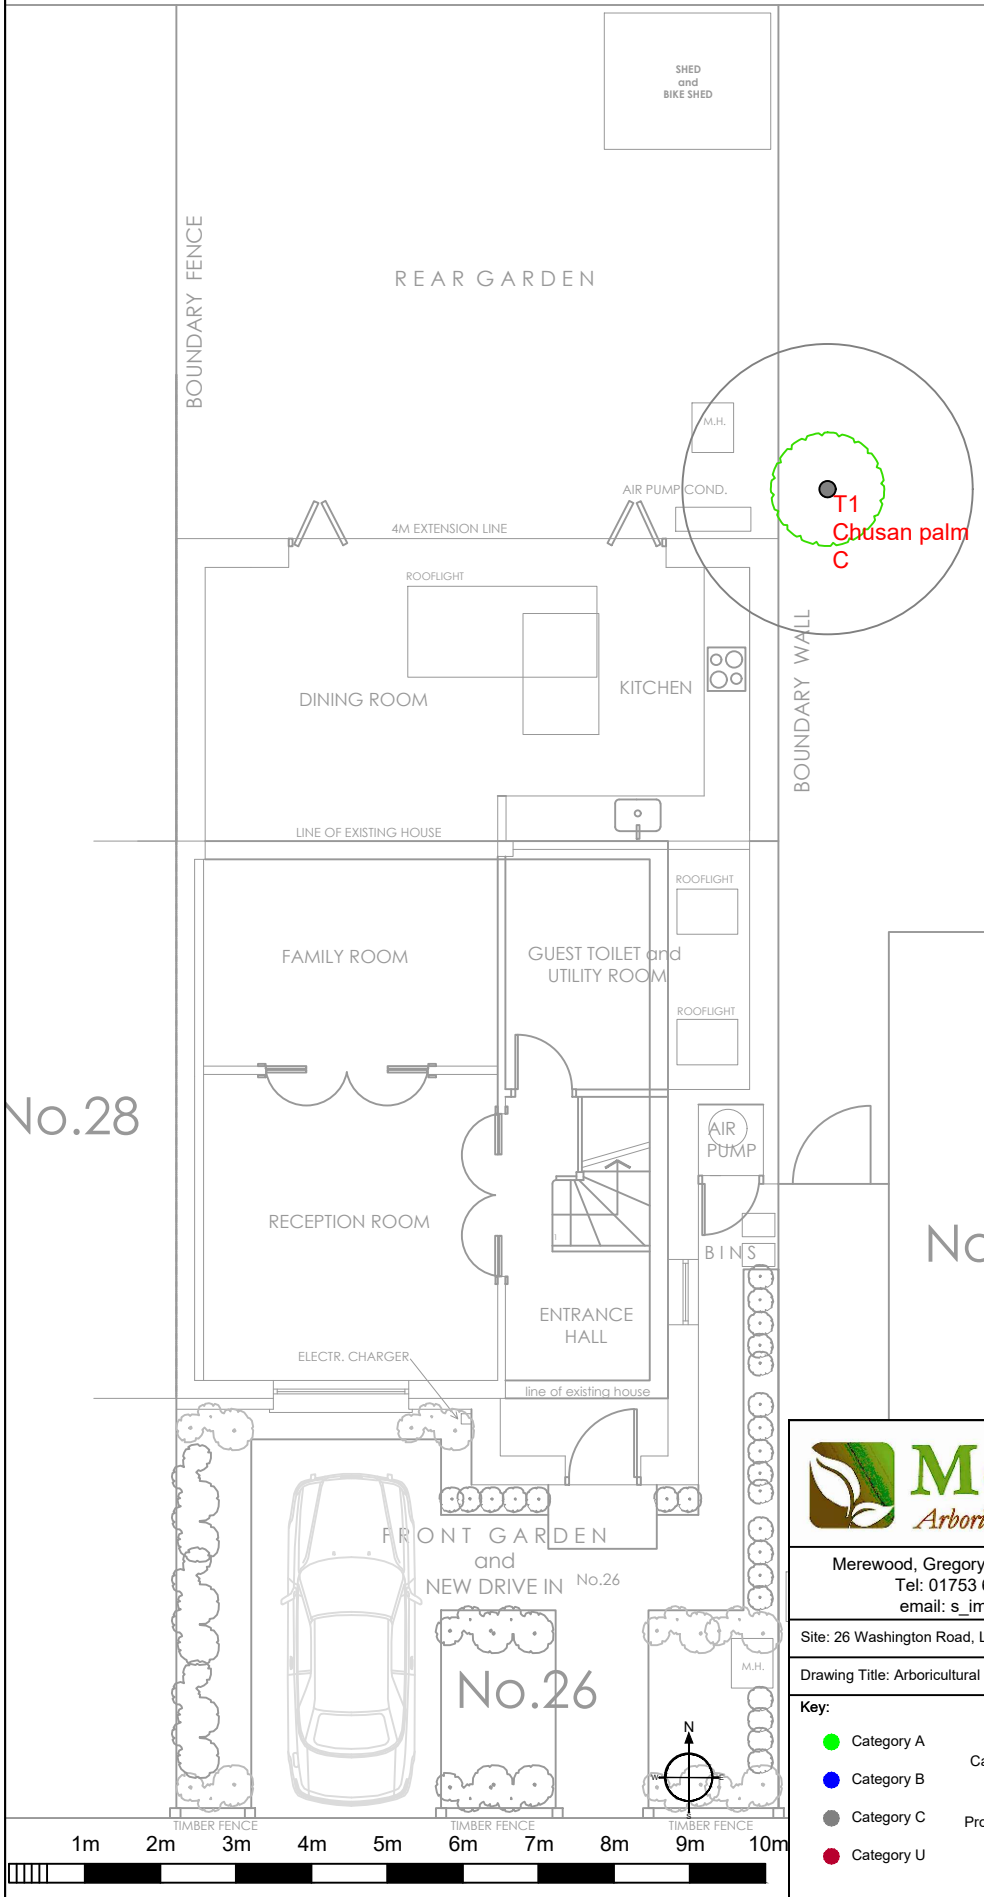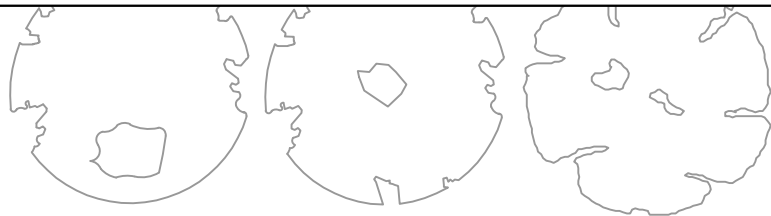

Merewood, Gregory Road, Hedgerley, Bucks, SL2 3XW  
 Tel: 01753 647236 Mob: 07784 915944  
 email: s\_imon.hawkins@hotmail.co.uk





Site: 26 Washington Road, London SW13 9BH	1:100 @ A4
Drawing Title: Arbicultural Impact Assessment	March 2024

**Key:**

- Category A
- Category B
- Category C
- Category U

○ Category  
○ Root Protection Area  
○ Crown Spread  
● Tree Number  
○ Species  
○ Category

NOTE: Tree marked has approximate location.

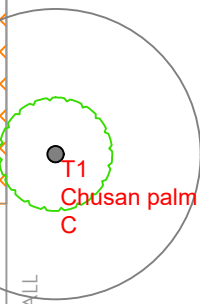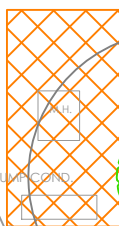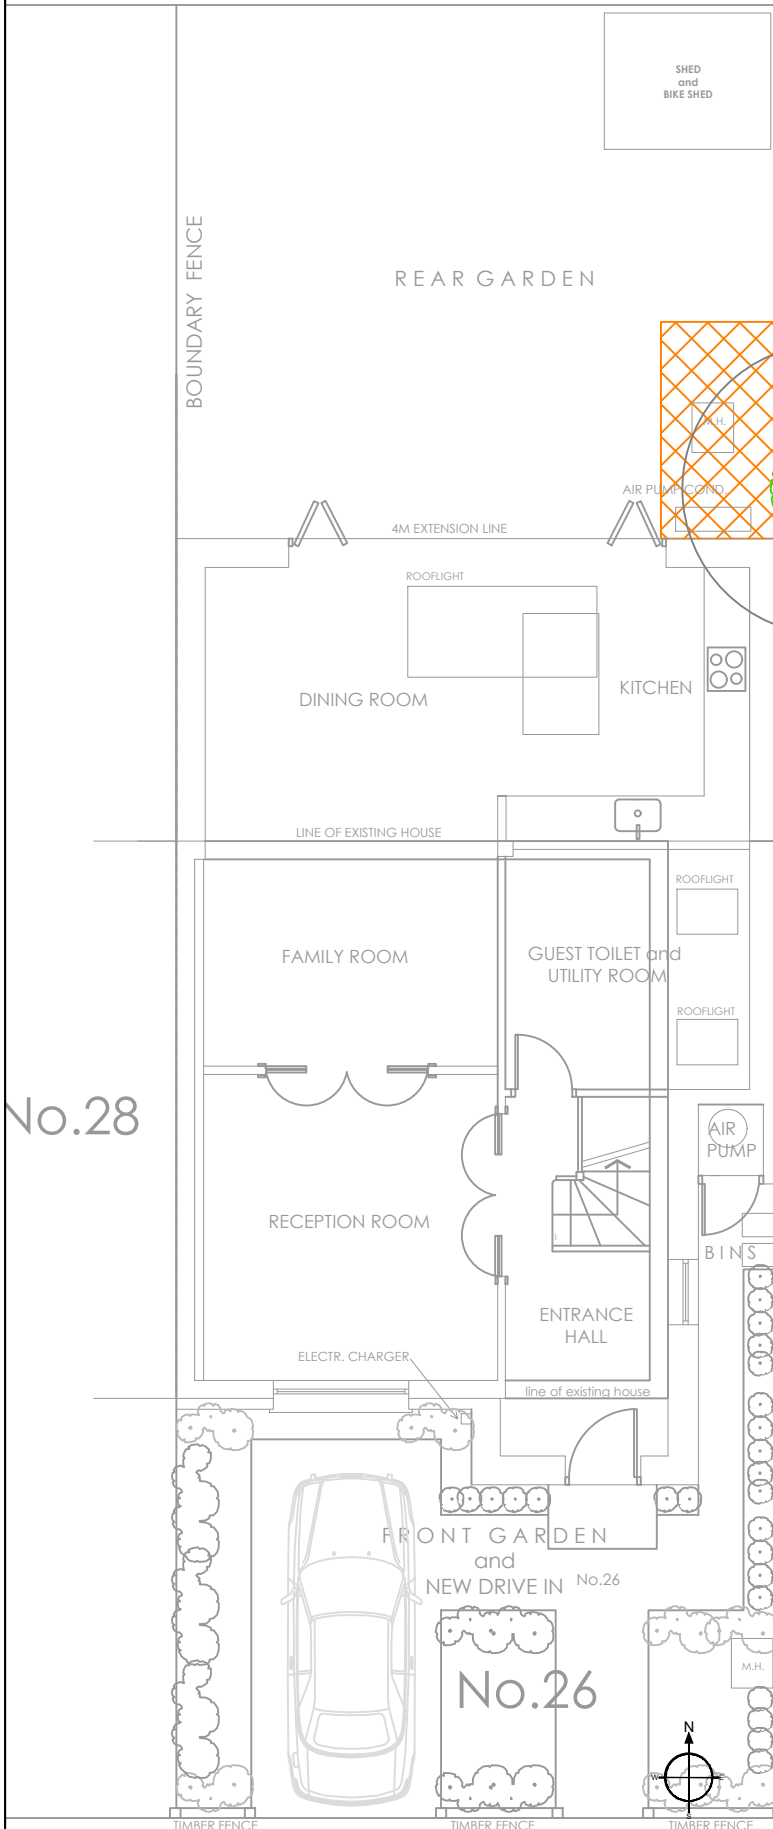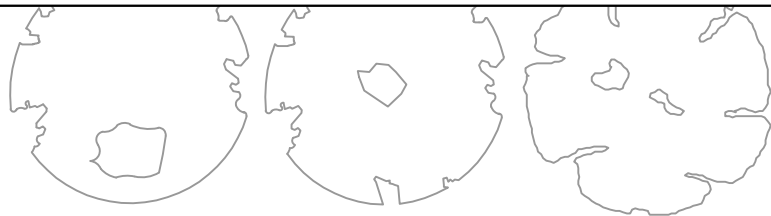

No.28

No.24



Merewood, Gregory Road, Hedgerley, Bucks. SL2 3XW  
 Tel: 01753 647236 Mob: 07784 915944  
 email: s\_imon.hawkins@hotmail.co.uk

Site: 26 Washington Road, London SW13 9BH 1:100 @ A4

Drawing Title: Tree Protection Plan March 2024

**Key:**

- Category A
- Category B
- Category C
- Category U

- Crown Spread
- Tree Number
- Species
- Category
- Root Protection Area

Temporary Ground Protection

NOTE: Tree marked has approximate location.

