



SCALE BAR




GENERAL NOTES: Do not scale from this drawing.  
 Dimensions must be checked on site.  
 This drawing is copyright of Grainne O'Keeffe Architects.  
 This drawing cannot be copied or used in any way without the  
 express permission of Grainne O'Keeffe Architects.  
 Neighbouring properties not surveyed unless stated

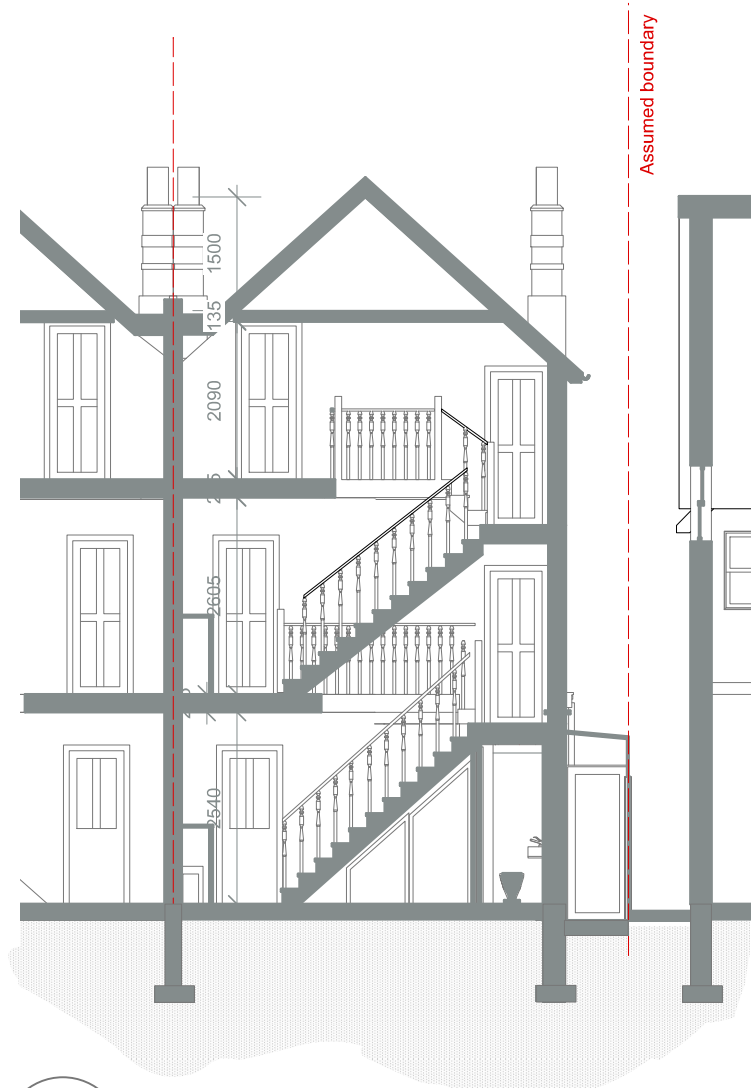

1 Section AA  
 Scale: 1:100

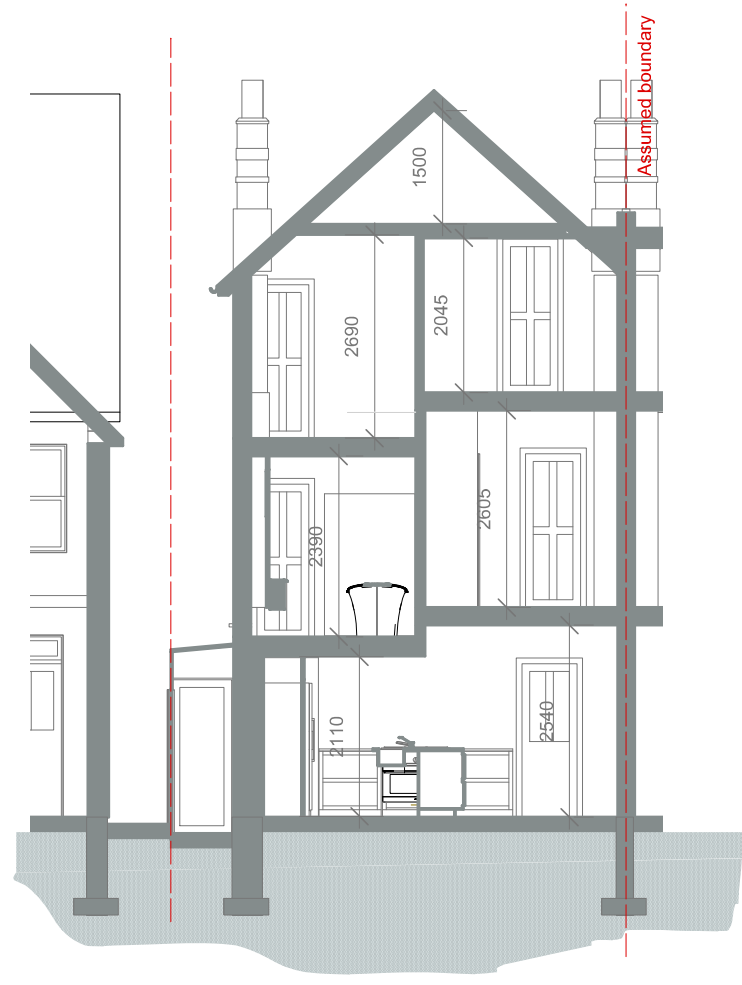

2 Section BB  
 Scale: 1:100

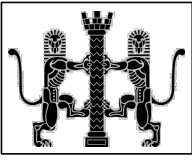

**GRÁINNE O'KEEFFE ARCHITECTS LIMITED**  
 Atrium, 36 Broad Lane, Hampton, TW12 3AZ  
 020 8941 1061 07976 389970  
 grainnearch@btopenworld.com  
[www.gokarchitects.co.uk](http://www.gokarchitects.co.uk)

Job Name  
**27 Princes Road**

Drawing Name  
**Sections AA BB Existing**

Job No  
**2024-08**

Dwg No  
**09**

Scale  
**1:100**

Revisions		Rev No

Last Edited:  
**21/6/24**  
**9:24:30**