

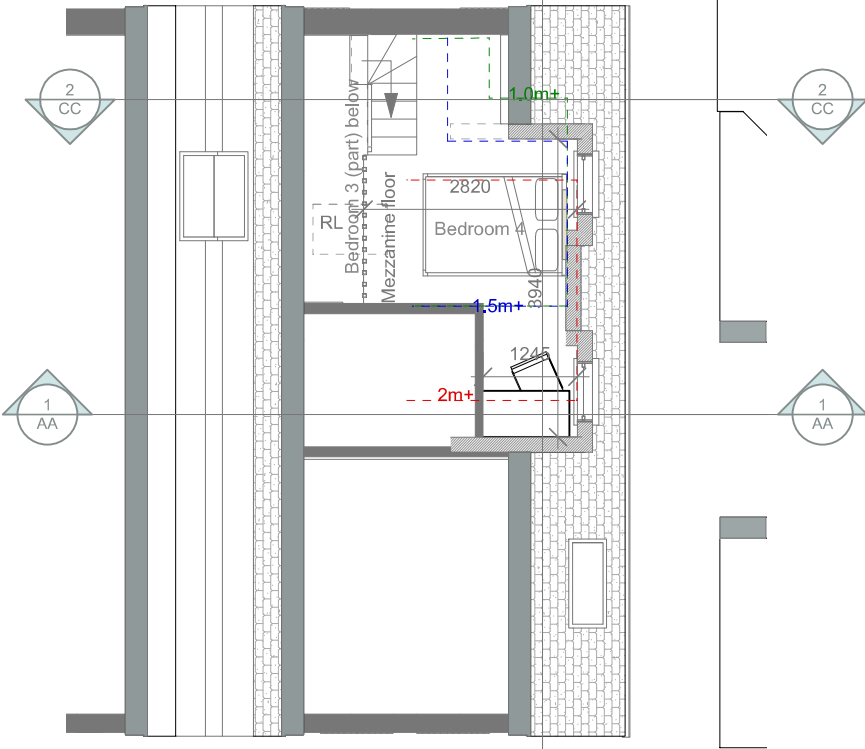


GENERAL NOTES: Do not scale from this drawing.
 Dimensions must be checked on site.
 This drawing is copyright of Grainne O'Keeffe Architects.
 This drawing cannot be copied or used in any way without the
 express permission of Grainne O'Keeffe Architects.
 Neighbouring properties not surveyed unless stated

1 2nd floor
 Scale: 1:100

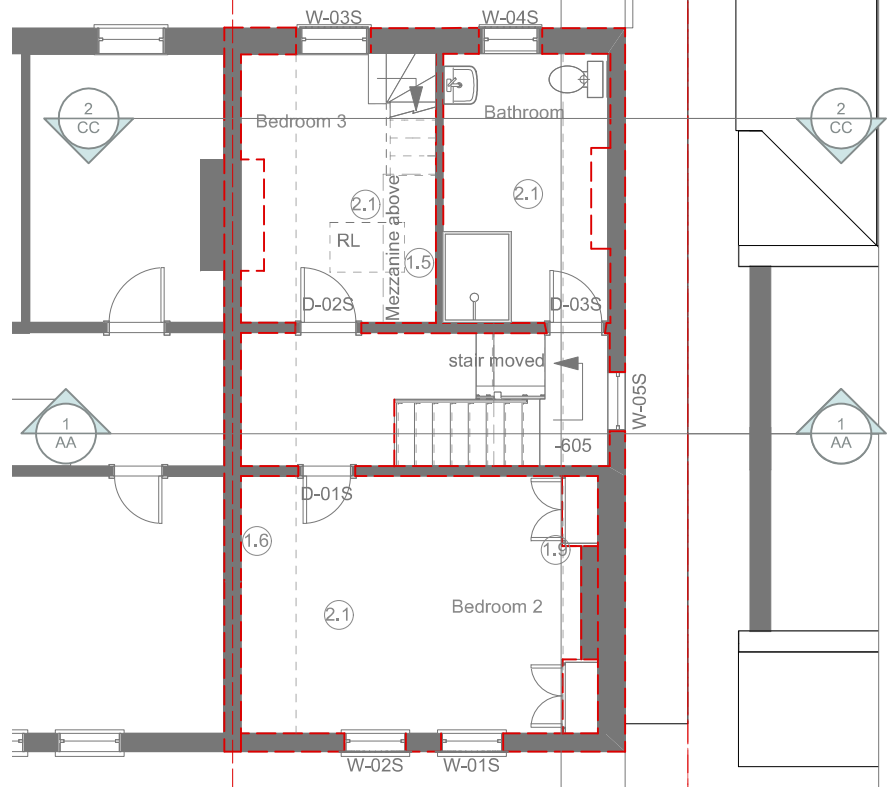

2 Cut through loft
 Scale: 1:100

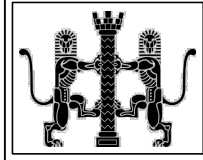

GRÁINNE O'KEEFFE ARCHITECTS LIMITED
 Atrium, 36 Broad Lane, Hampton, TW12 3AZ
 020 8941 1061 07976 389970
 grainnearch@btopenworld.com
www.gokarchitects.co.uk

Job Name
27 Princes Road

Drawing Name
Second floor Proposed

Job No
2024-08

Dwg No
14

Scale
1:100

Revisions	Rev No
Last Edited: 6/9/24 12:03:06	