




EXISTING BLOCK PLAN
Scale: 1:200

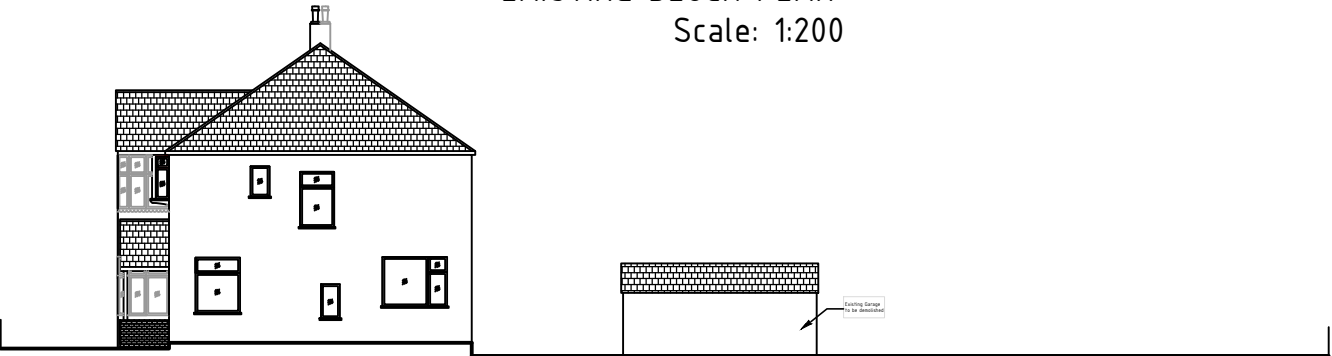

EXISTING BLOCK PLAN SIDE ELEVATION
Scale: 1:200

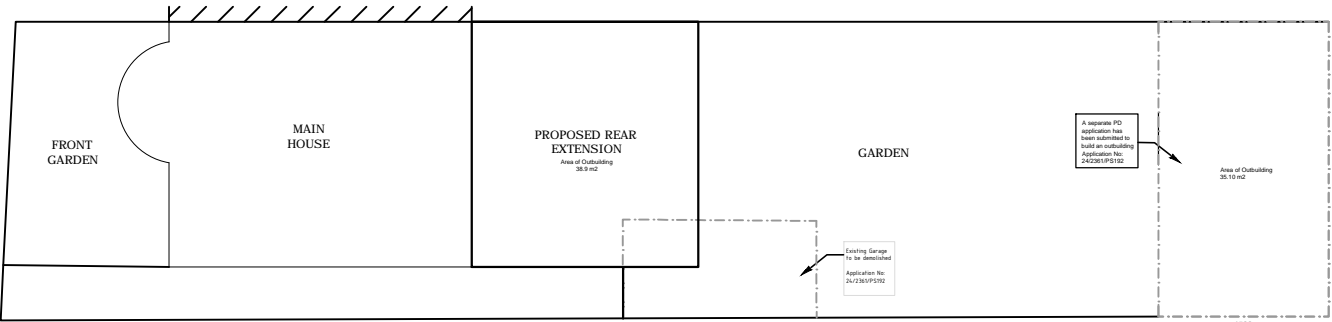

PROPOSED BLOCK PLAN
Scale: 1:200

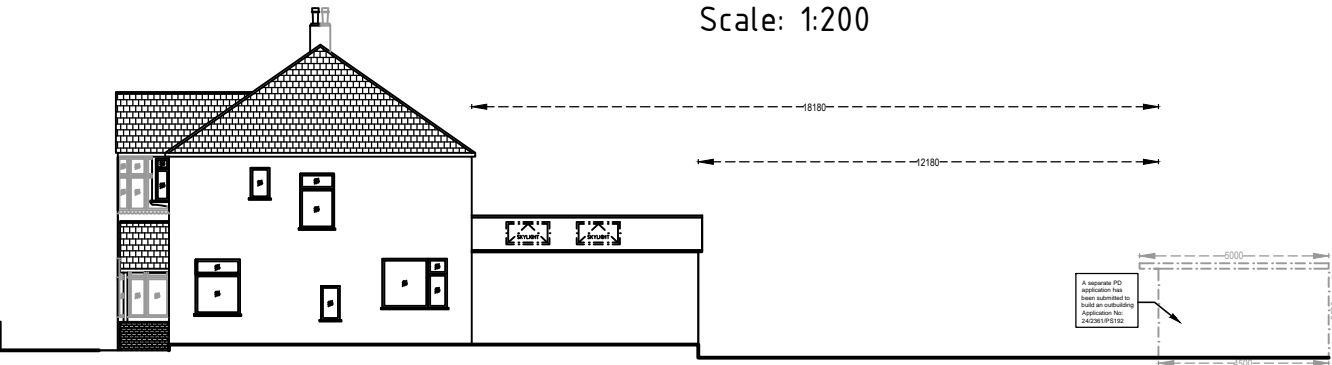

PROPOSED BLOCK PLAN SIDE ELEVATION
Scale: 1:200

Scale: 1:200 0 0.5m 1 1.5 2 2.5 3 3.5 4 4.5 5 5.5 6 6.5 7 7.5 8 8.5 9 9.5 10 m

$$\left(\begin{array}{l} \text{Total Area of Land:} \\ 274.17 \text{ m}^2 \end{array} - \begin{array}{l} \text{Total Area of Original} \\ \text{House: } 47.64 \text{ m}^2 \end{array} \right) / 2 = 113.26$$
$$\begin{array}{l} \text{Total Area of Existing} \\ \text{Extension : } 0.00 \text{ m}^2 \end{array} + \begin{array}{l} \text{Total Area of new} \\ \text{extension : } 38.90 \text{ m}^2 \end{array} + \begin{array}{l} \text{Total Area of Proposed} \\ \text{outbuilding Under} \\ \text{APN: 24/2361/PS192} \\ \text{: } 35.10 \text{ m}^2 \end{array} = 74.00$$



29A Waterloo Road
Epsom , Surrey KT19 8EX

Mobile: (0750) 781 17 01
E-Mail: kablandesign@hotmail.co.uk



NOTES

1. This drawing to be read in conjunction with all relevant drawings.Any discrepancies found to be notified to the Supervising Officer immediately
2. Only figured dimensions to be used for constructional purposes
3. All works to be carried with all relevant local authority approvals and to the satisfaction of the building control inspector,existing structure to be opened for inspection If required.All dimensions are to be checked on site prior to commencement of works.
4. This drawing is copyright of KABLAN DESIGN and can not be reproduced without KABLAN DESIGN's approval

THIS IS A PLANNING DRAWING ONLY

Client: Mr. Ufuk Gumusoz

Address:10 Chase Gardens, Twickenham,
TW2 7PB

Drawing Title

Eisting & Proposed Block plans

Existing & Proposed Block Plan
Side Elevations

DRAWING NUMBER : 38.0924.04

Revision: SEP 2024 Scale: 1:200 @ A3

ALL DIMENSIONS TO BE VERIFIED ON SITE