

**Gordon House Garden**  
Planting Schedule  
19/02/2024

Area	Plant	size	quantity	proposed planting season
1	Laurus nobilis	4m high x 1m wide	16	Spring or Autumn 2024
2	Magnolia grandiflora	4.5m high x 2.5m wide	1	Spring or Autumn 2024
	Laurus nobilis	3.5m high x 2m wide	5	Spring or Autumn 2024
	Malus transitoria	2.5m high x 2m wide	1	Spring or Autumn 2024
	Liriodendron tulipifera	3.5m high x 2m wide feathered	1	Spring or Autumn 2024
	Crataegus prunifolia	3m high x 2.5m wide multi-stem	2	Spring or Autumn 2024
3	Laurus nobilis	4m high x 2.5m wide	3	Spring or Autumn 2024
	Eleagnus umbellata	2m high x 1m wide	2	Spring or Autumn 2024
	Laurus nobilis	3.5m high x 2m wide	4	Spring or Autumn 2024
	Prunus lusitanica Angustifolia	4m high x 2.5m wide	1	Spring or Autumn 2025
4	Prunus lusitanica Angustifolia	4.5m high x 3m wide	3	Spring or Autumn 2024
	Laurus nobilis	4.5m high x 2m wide	5	Spring or Autumn 2024
5	Laurus nobilis	4m high x 2.5m wide	3	Spring or Autumn 2024
6	Prunus lusitanica Angustifolia	4.5m high x 3m wide	3	Spring or Autumn 2024
	Laurus nobilis	4.5m high x 3m wide	1	Spring or Autumn 2024
7	Prunus lusitanica Angustifolia	4.5m high x 3m wide	1	Spring or Autumn 2024
	Laurus nobilis	4.5m high x 3m wide	3	Spring or Autumn 2024
	Magnolia grandiflora	4.5m high x 2.5m wide	1	Spring or Autumn 2024
	Camellia sasanqua	3m high x 2m wide	3	Spring or Autumn 2024
	Osmanthus heterophyllus	2.5m high x 1.25m wide	2	Spring or Autumn 2024
	Taxus baccata	4m high x 3.5m wide	3	Spring or Autumn 2024
8	Magnolia grandiflora	4.5m high x 2.5m wide	1	Spring or Autumn 2024
	Prunus lusitanica Angustifolia	4.5m high x 3m wide	3	Spring or Autumn 2024
	Taxus baccata	4m high x 3.5m wide	2	Spring or Autumn 2024
	Osmanthus heterophyllus	2.5m high x 1.25m wide	5	Spring or Autumn 2024
	Laurus nobilis	4.5m high x 2m wide	1	Spring or Autumn 2024
	Crataegus monogyna	3m high x 2m multistem	1	Spring or Autumn 2024


  

South Garden Planting				
S3-10	trees	Eleagnus umbellata	2.5m high multistem	3 Autumn 2025
		Crataegus laevifolia 'Carrerei'	2.5m high multistem	3 Autumn 2025
		Crataegus coggygria	2.5m high multistem	5 Autumn 2025

North Garden Planting				
N1-10	trees	Malus transitoria	2.5m high multistem	1 Autumn 2025
		Claudaxtris lutea	2.5m high multistem	1 Autumn 2025
		Crataegus monogyna	2m high multistem	1 Autumn 2025

- Additional Trees**
- 1 no. Malus transitoria multi-stem 2m high
  - 1 no. Quercus robur 18-20cm girth
  - 3 no. Laurus nobilis 4-4.5m high x 3m wide
  - 9 no. Laurus nobilis 4-4.5m high x 1m wide

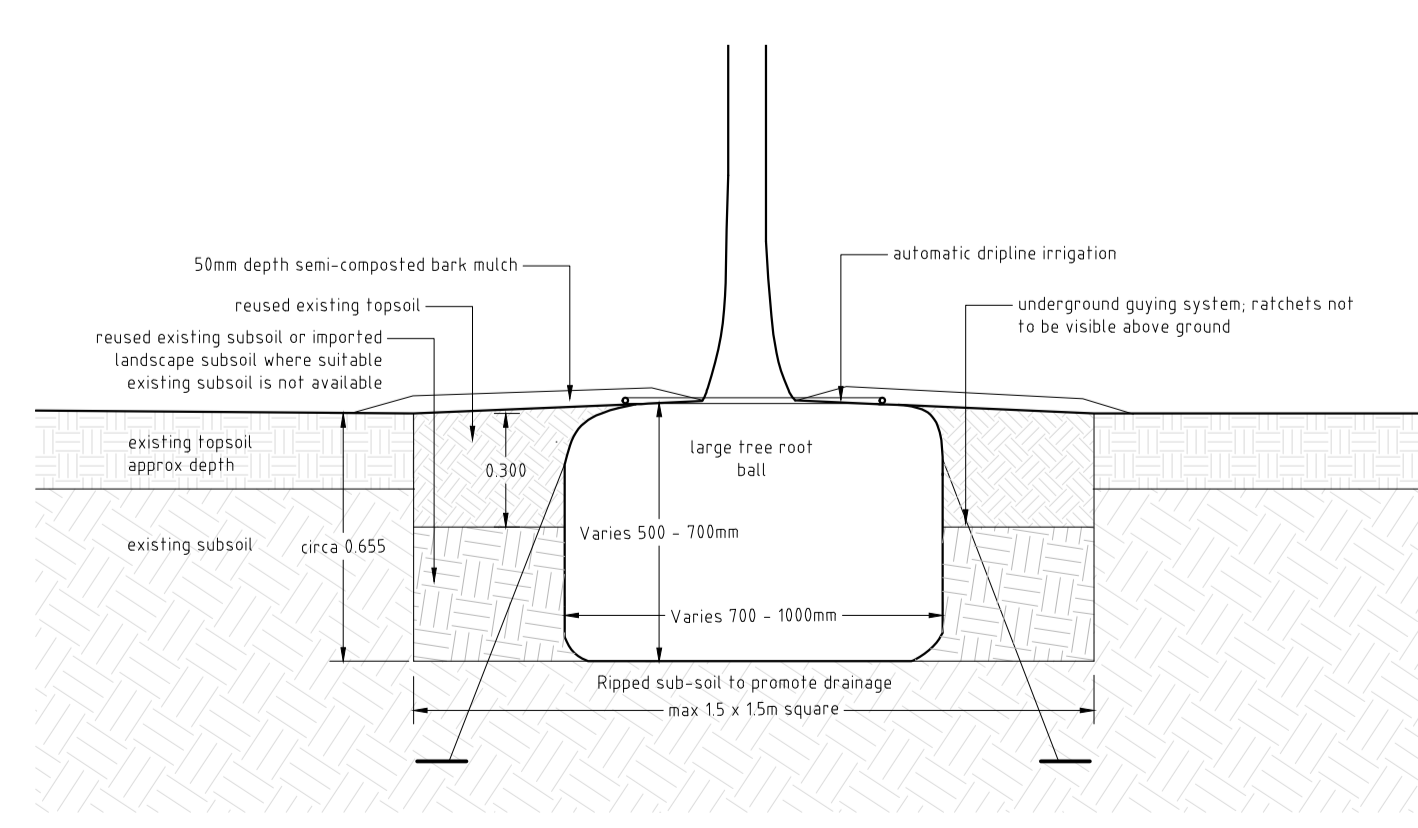

Detail 01 - Tree planting section  
Scale 1:20

**Program and Maintenance**  
Boundary planting April 2024  
Maintenance by contractor according to specification until May 2025.  
Thereafter by Gardener.  
South and North Gardens planting May - October 2025  
Maintenance by Gardener.

**Key 1:200**

Proposed Level  $\Delta 30.550$   
Existing Level  $\Delta 12.350$

Tree Proposed  $\odot$   
Tree Existing  $\circ$

Proposed plant bed  $\square$   
Proposed wildflowers and long grass  $\square$

Scale: 0 5m

**Tom Stuart-Smith Ltd**  
The Dairy Studio, Sengell Lane, Bedmond, Abbots Langley, W5 0EZ  
Tel: +44 (0)207 283 2100

Status: Planning

Project: Gordon House - Pool Garden

Drawing: Tree Planting Scheme

Scale: 1:100 @ A0  
Dwg: 445-L-P-812 Rev: P04

Date: 08/11/2023  
Date: 08/11/2023

Rev. Comment Date  
P02 Tree planting section added 05/03/2024  
P03 2 additional trees added 09/09/2024  
P04 A group of 9 additional Laurus nobilis added. Changes shown with red cloud 25/09/2024