



A  
01 | PROPOSED SECTION A-A | scale: 1:50


**COMMENT**  
 Limited head height to under side of stairs. Specialists staircase company to advise on optimum layout



A  
01 | PROPOSED SECTION B-B | scale: 1:50



A  
01 | PROPOSED SECTION C-C | scale: 1:50

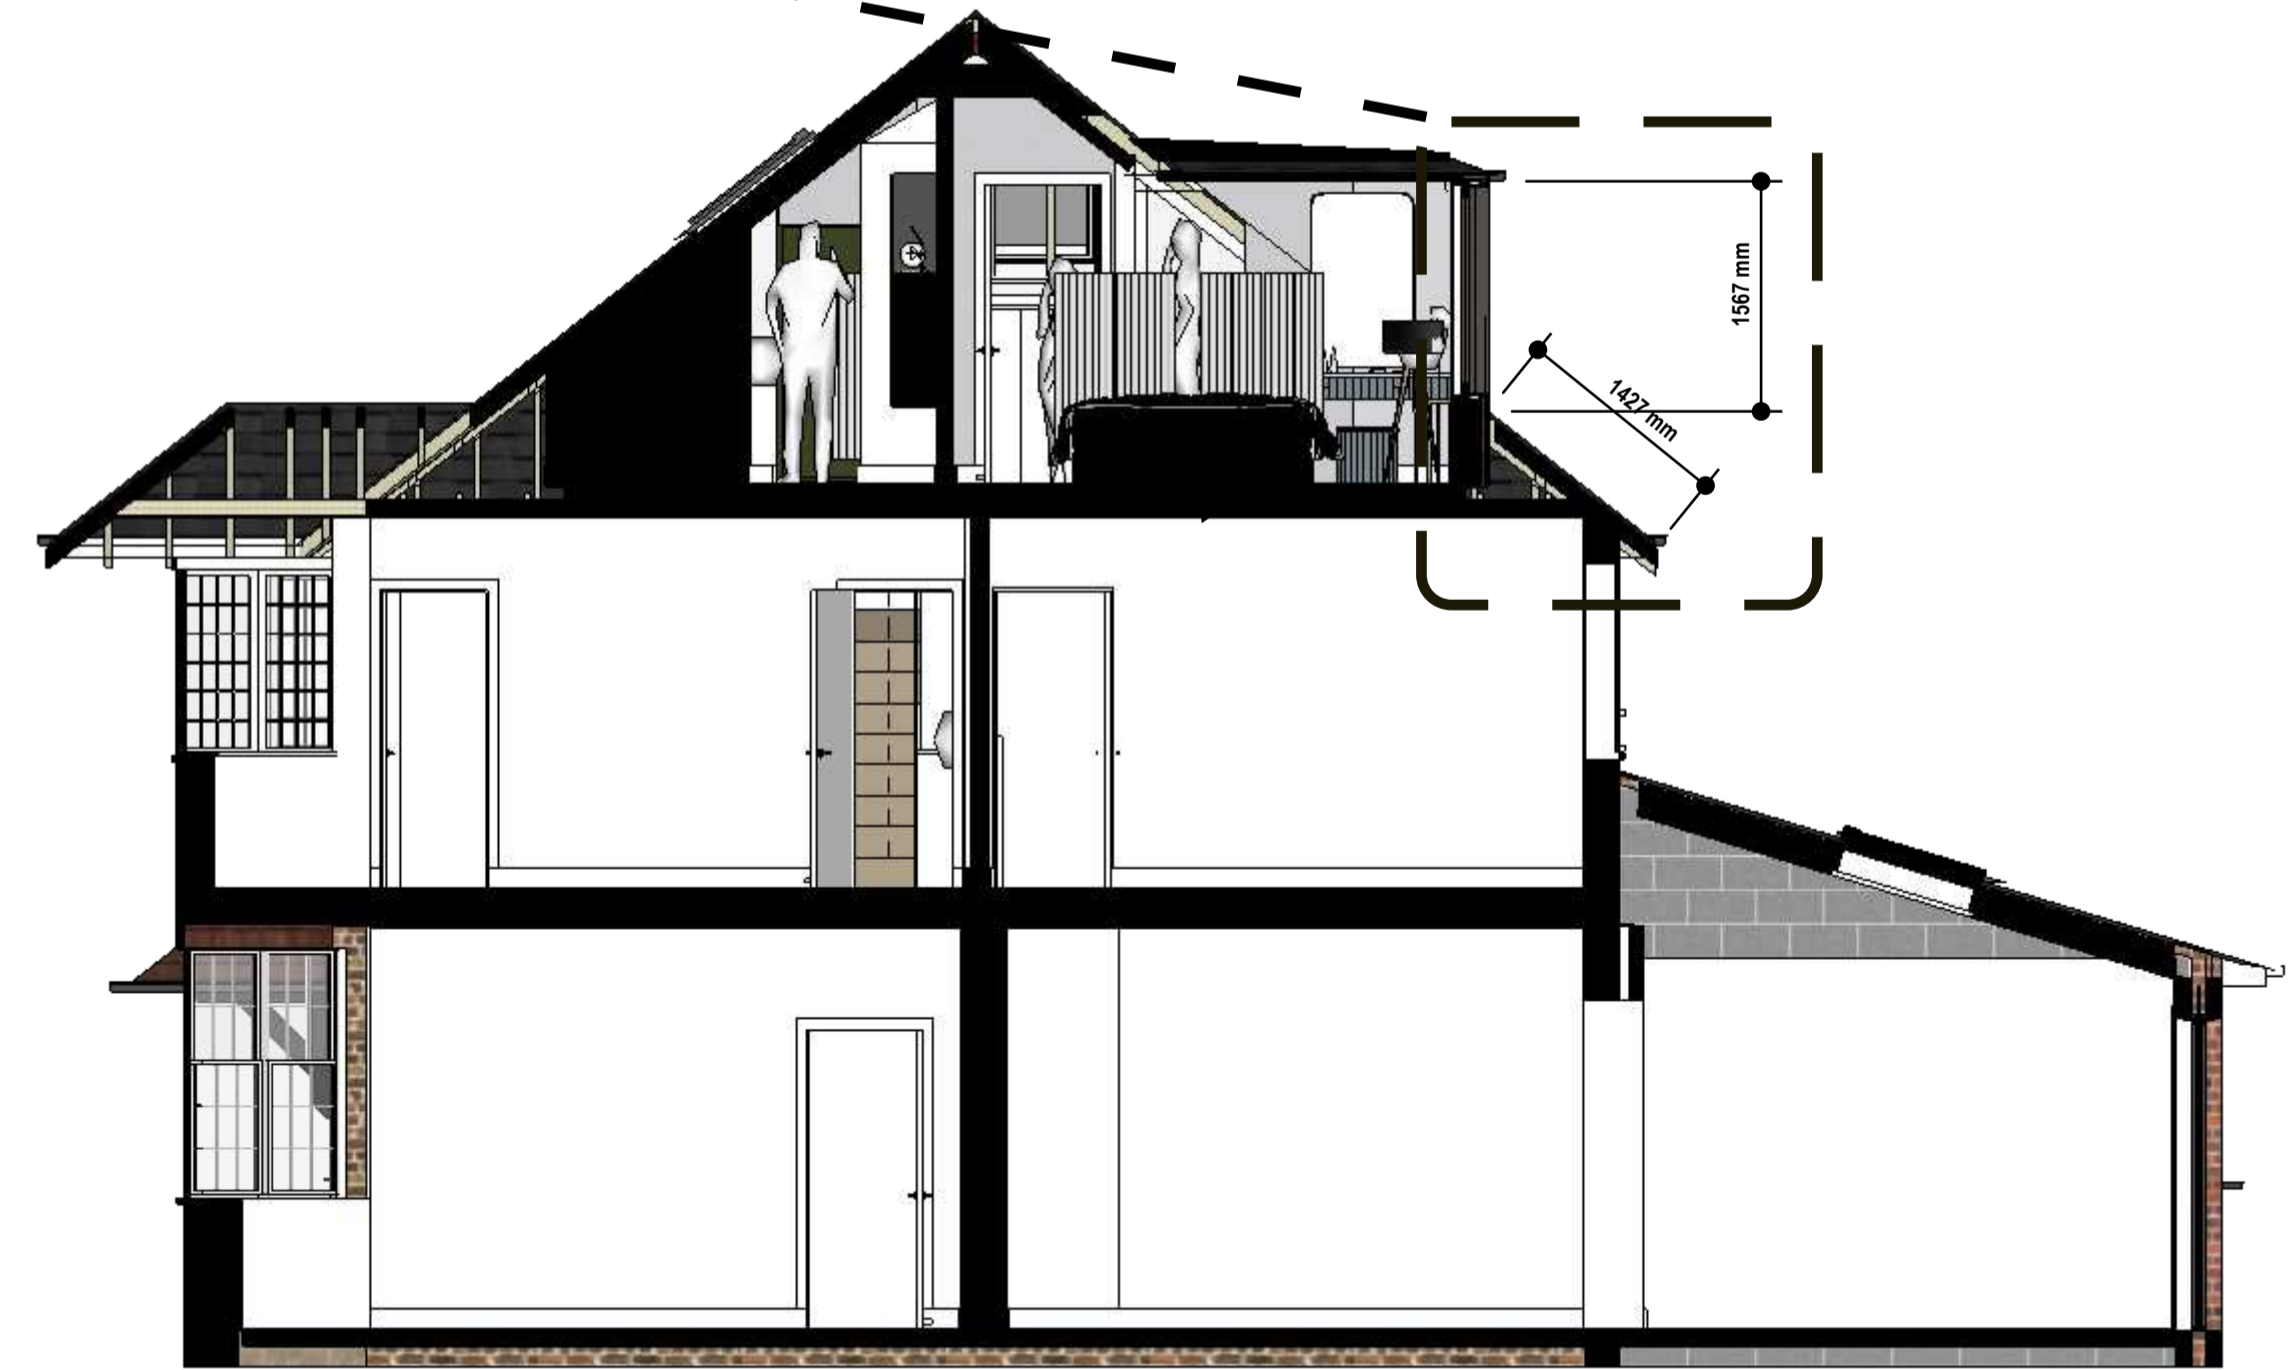

A  
01 | PROPOSED SECTION D-D | scale: 1:50

**COORDINATION**

<input checked="" type="checkbox"/> Preliminary Design	<input type="checkbox"/> Building Upgrade
<input checked="" type="checkbox"/> LDC Submitted	<input type="checkbox"/> Building Control Sign off
<input type="checkbox"/> Planning LDC Granted	<input type="checkbox"/> Thames Water

1:200	00 1 2 4
1:100	00 1 2 4
1:50	00 0.5 1 2