


Side (West) Elevation

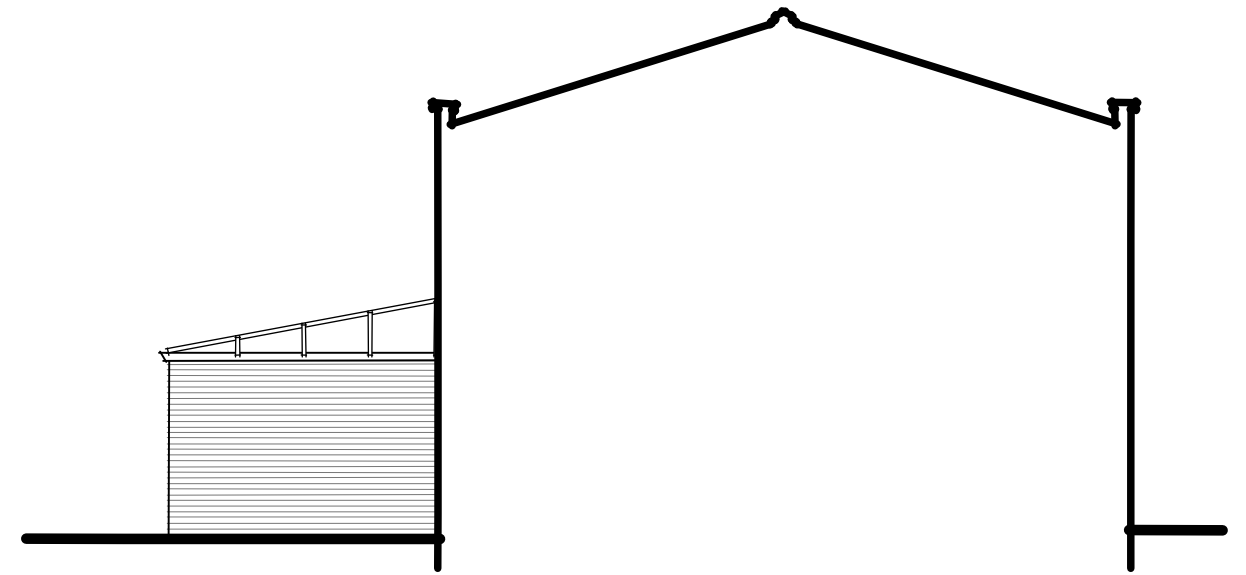

Side (East) Elevation



Front (North) Elevation



Rear (South) Elevation



Rev:	Description:	Date:
	Job Title: 13 Lancaster Place Twickenham	
	Drawing Title: Existing Elevations	
	Drawing No: 288/04	
	Scale: 1:100	
	Date: August 2024	

PL Robinson design
14 Deacon Close, Southampton, Hampshire, SO19 7BP
Tel: 02380440649 Mob: 07950654378
email: office@plrobinsondesign.co.uk