
This drawing is the copyright of PL Robinson Design Limited It may not be copied or altered without their written authority

All Dims must be checked on site

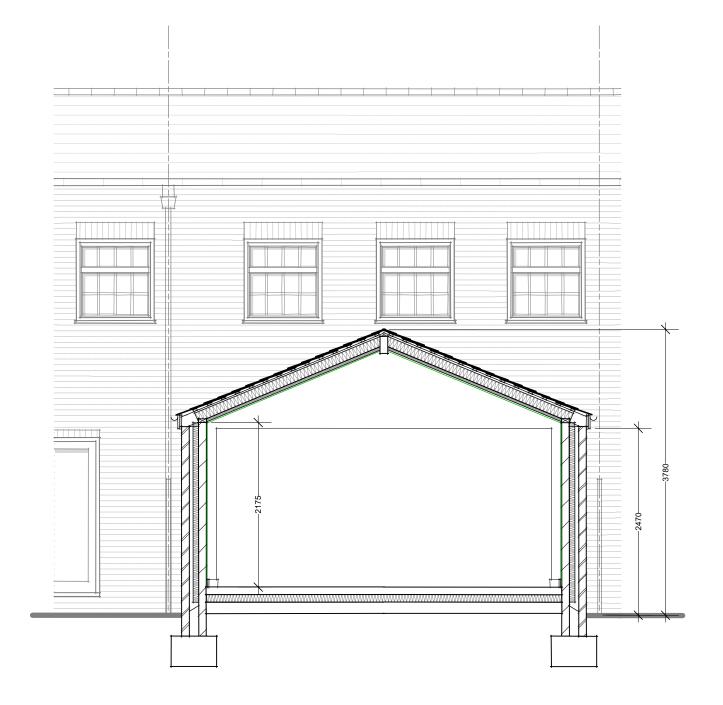

Rev: Planning Issue 04.10.24
Rev: Description: Date:

Job Title: 13 Lancaster Place

Twickenham

Drawing Title: Typical Section
Drawing No: 288/08B
Scale: 1:50

Date: August 2024

PL Robinson design

14 Deacon Close, Southampton, Hampshire, SO19 7BP Tel: 02380440649 Mob: 07950654378 email: office@plrobinsondesign.co.uk