


Side (West) Elevation



Side (East) Elevation

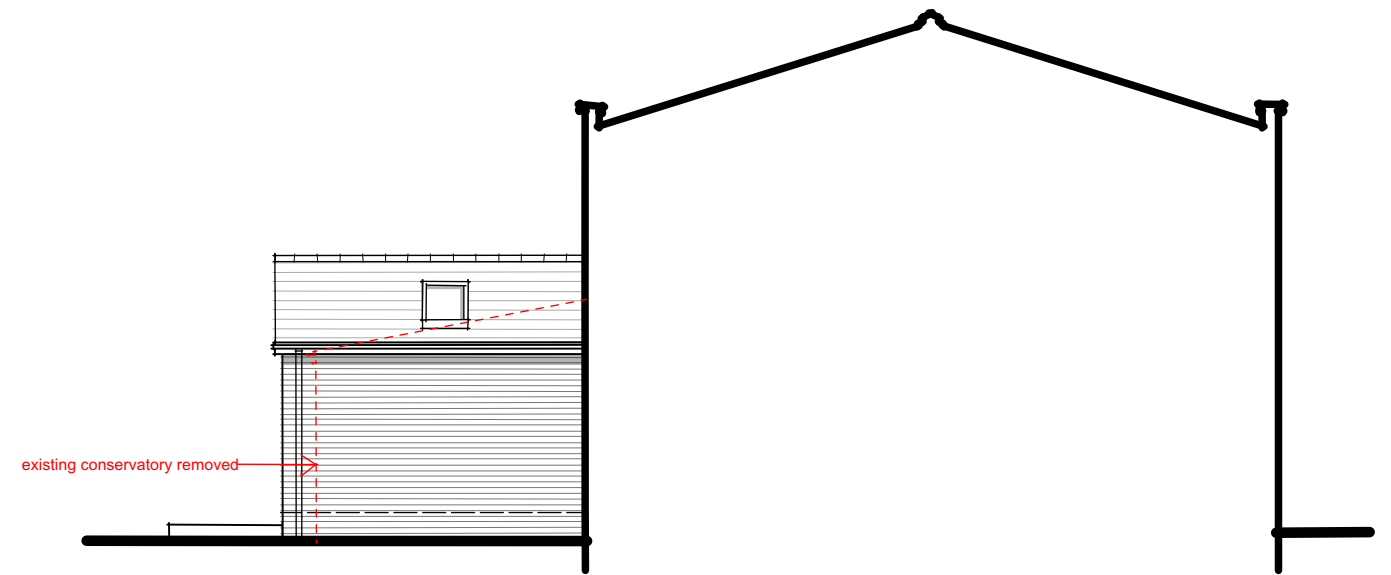

Front (North) Elevation



Rear (South) Elevation

Rev:C	Minor amendments	08.10.24
Rev:	Description:	Date:

Job Title: 13 Lancaster Place
 Twickenham

Drawing Title: Elevations

Drawing No: 288/09C

Scale: 1:100

Date: August 2024

PL Robinson design

14 Deacon Close, Southampton, Hampshire, SO19 7BP

Tel: 02380440649 Mob: 07950654378

email: office@plrobinsondesign.co.uk

