
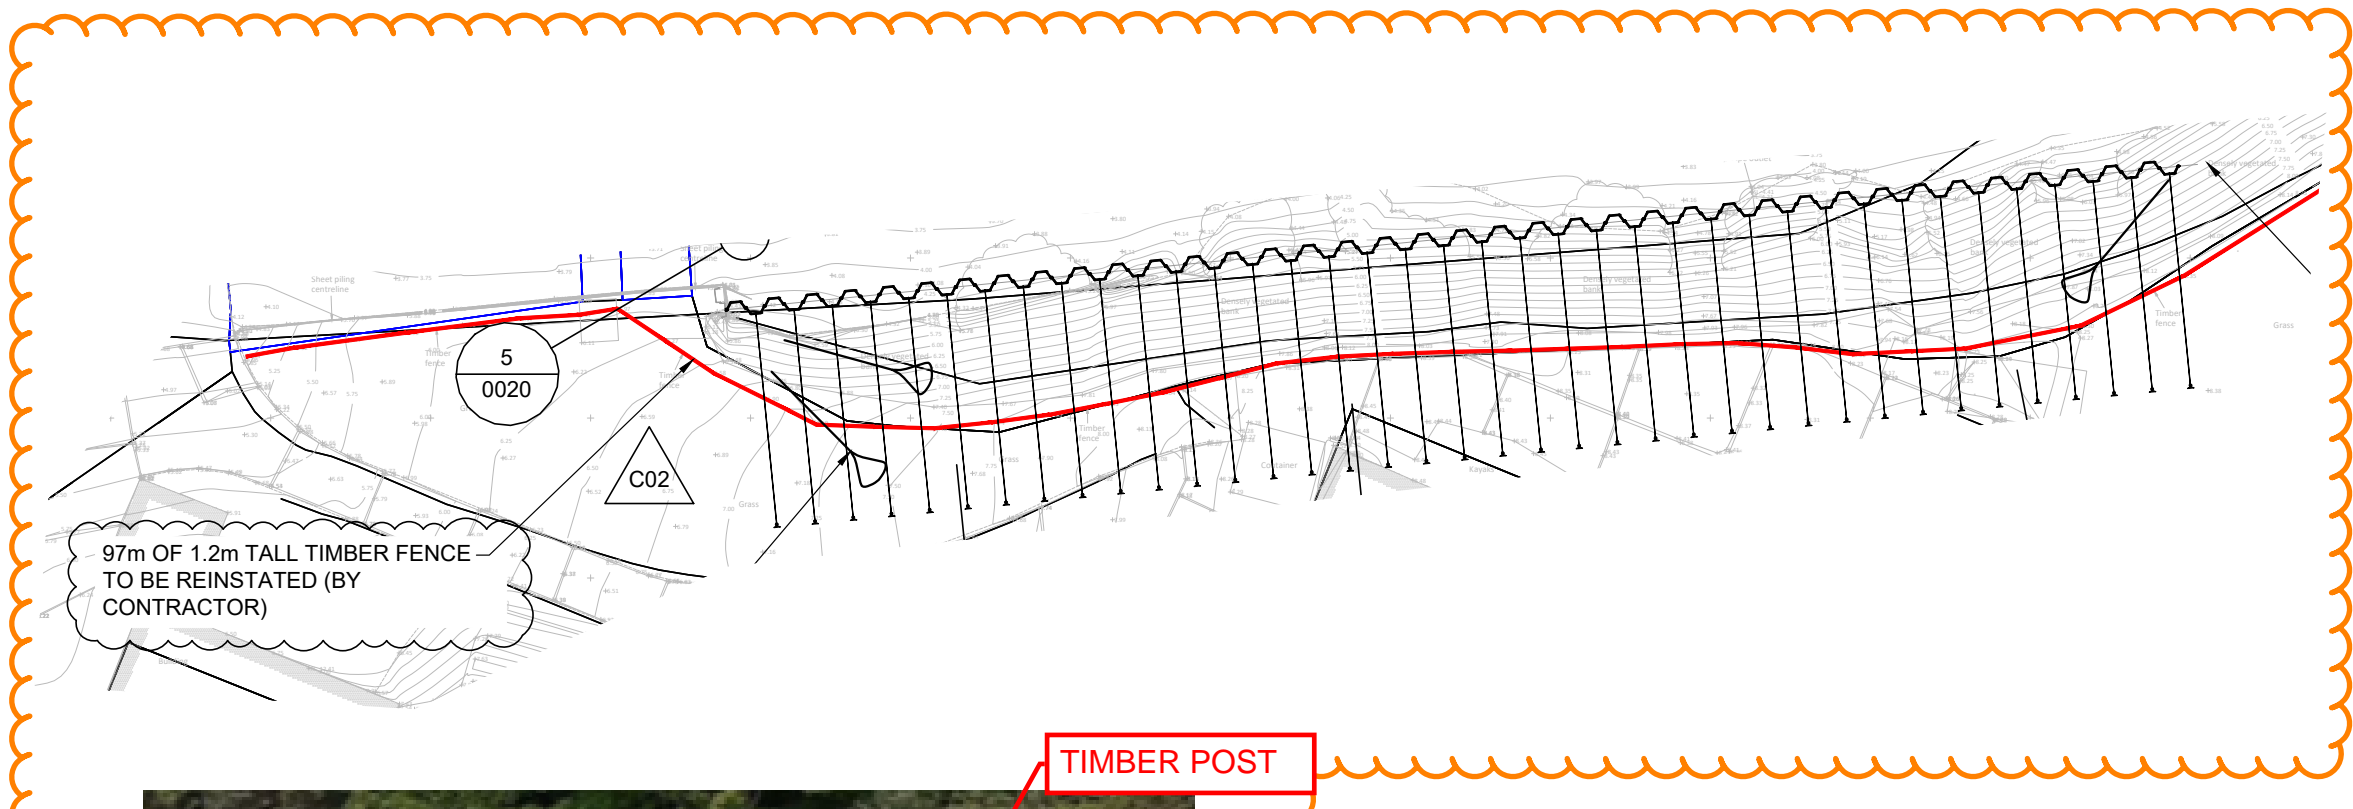


1. ALL DIMENSIONS ARE IN MILLIMETRES UNLESS NOTED OTHERWISE
2. ALL LEVELS ARE IN METRES AOD UNLESS NOTED OTHERWISE.
3. ALL TIMBER SHALL COMPLY WITH MCHW VOLUME 1 SERIES 300 CLAUSE 304.
4. CONCRETE FOR FENCE POSTS TO BE ST2 MIX TO BS8500-2.

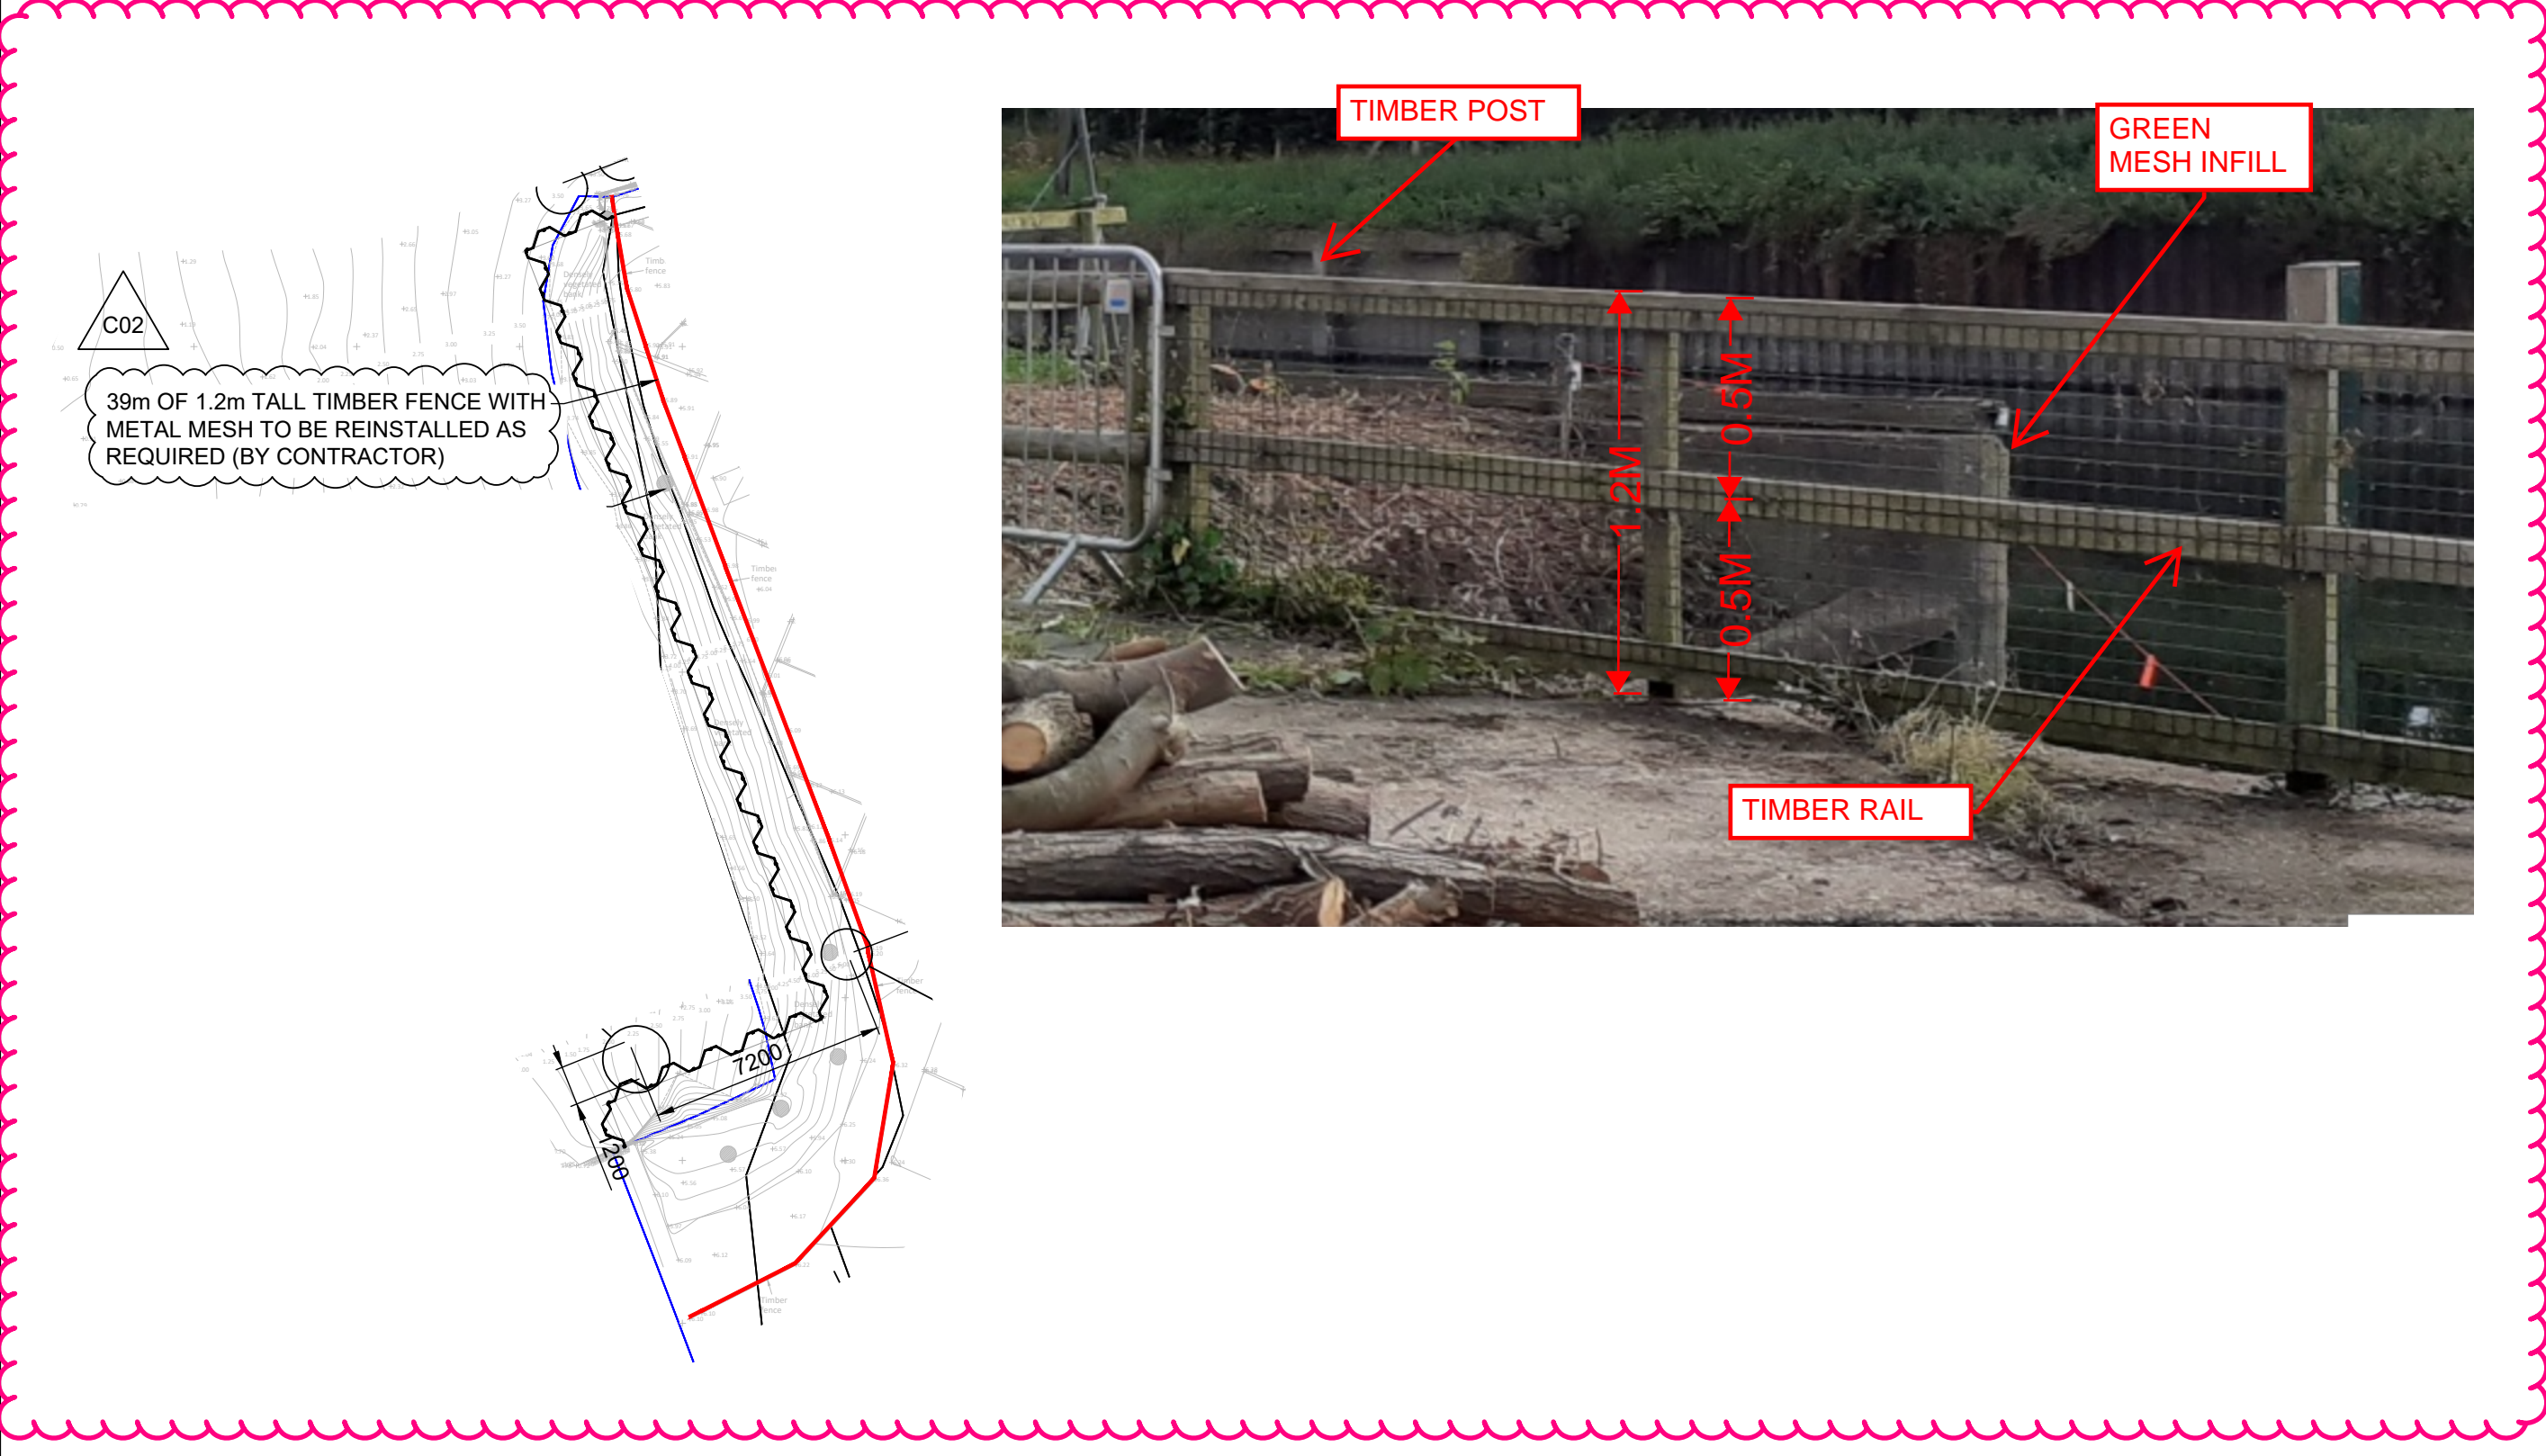

C02	10/09/24	SECOND ISSUE	CN	JN	JN
C01	10/09/24	FIRST ISSUE	CN	MJB	MJB
REV	DATE	REVISION DETAILS	BY	CHK	APP

LAND & WATER
ON BEHALF OF
SURREY COUNTY COUNCIL

THAMES YOUNG MARINERS

FENCING DETAIL

- CONSTRUCTION**
- PUBLIC INTERFACE
 - WORKING NEAR WATER
 - FALLS FROM HEIGHT
 - MANUAL HANDLING
- OPERATION / MAINTENANCE**
- PUBLIC INTERFACE
 - WORKING NEAR WATER
 - FALLS FROM HEIGHT
- DEMOLITION**
- PUBLIC INTERFACE
 - WORKING NEAR WATER
 - FALLS FROM HEIGHT
 - MANUAL HANDLING

SAFETY, HEALTH AND ENVIRONMENT BOX
IN ADDITION TO THE HAZARDS/RISKS NORMALLY ASSOCIATED WITH THE TYPES OF WORK DETAILED ON THIS DRAWING, NOTE THE ABOVE RESIDUAL RISKS

DRAWING No.	REVISION
C3123-LAWS-ZZ-XX-DR-C-0012	C02
CODE & STATUS	SCALE AT 1
S2 - FOR INFORMATION	AS SHOWN