




**GENERAL ARRANGEMENT**  
SCALE 1:50

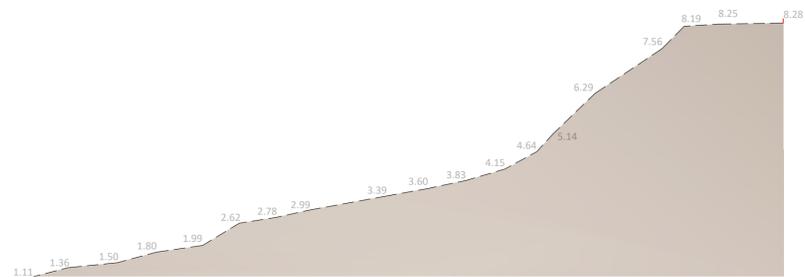

**SECTION A/A**  
SCALE 1:100

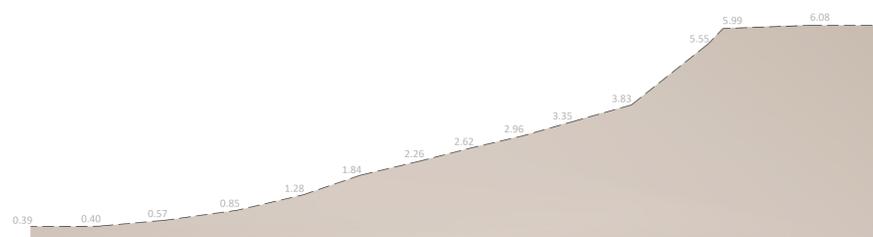


**SECTION D/D**  
SCALE 1:100

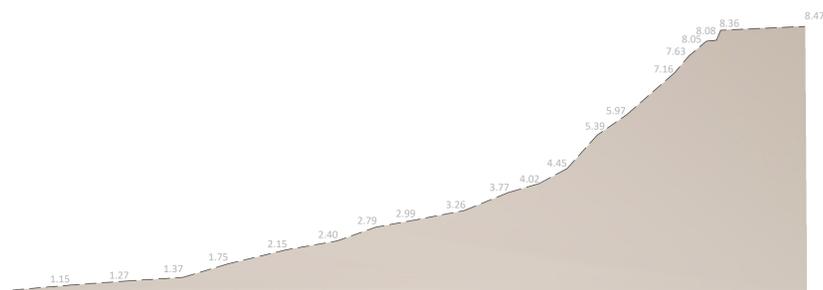

**SECTION B/B**  
SCALE 1:100



**SECTION E/E**  
SCALE 1:100

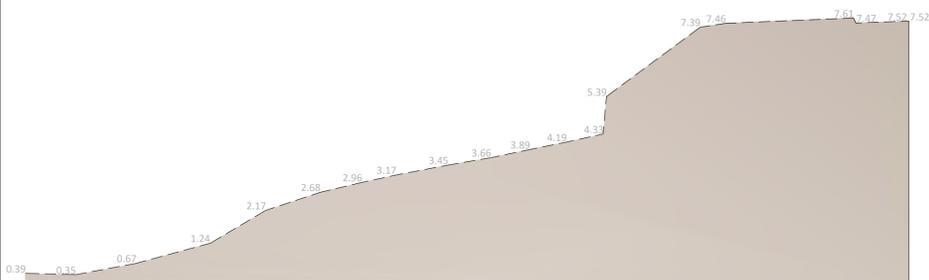

**SECTION C/C**  
SCALE 1:100

- NOTES
1. ALL DIMENSIONS ARE IN MILLIMETRES UNLESS NOTED OTHERWISE
  2. ALL LEVELS ARE IN METRES AOD UNLESS NOTED OTHERWISE.

P01	10/09/24	EXISTING SECTIONS	CN	CN	JN
REV	DATE	REVISION DETAILS	BY	CHK	APP



ON BEHALF OF  
SURREY COUNTY COUNCIL

THAMES YOUNG MARINERS

EXISTING BANK SECTIONS

DRAWING No.	REVISION
C3123-LAWS-ZZ-XX-DR-C-0013	P01
CODE & STATUS	SCALE AT A1
S2 - FOR INFORMATION	AS SHOWN