


Proposed Ground Floor

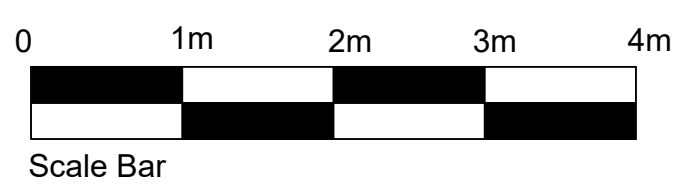

Dimensions to be checked and verified on site

Project 297 Waldegrave Road, Twickenham
Proposed Conversion of Garage to
Habitable Room
Title Proposed Ground Floor

Scale 1:50 @ A3 Date September 2024

Roger Davis Design
79 Bell Chase, Yeovil, Somerset, BA20 2FF
tel : 01935 706648 07531 683621
rogerdavis577@gmail .com

Drawing Number 11/24/05