




Existing Rooflight

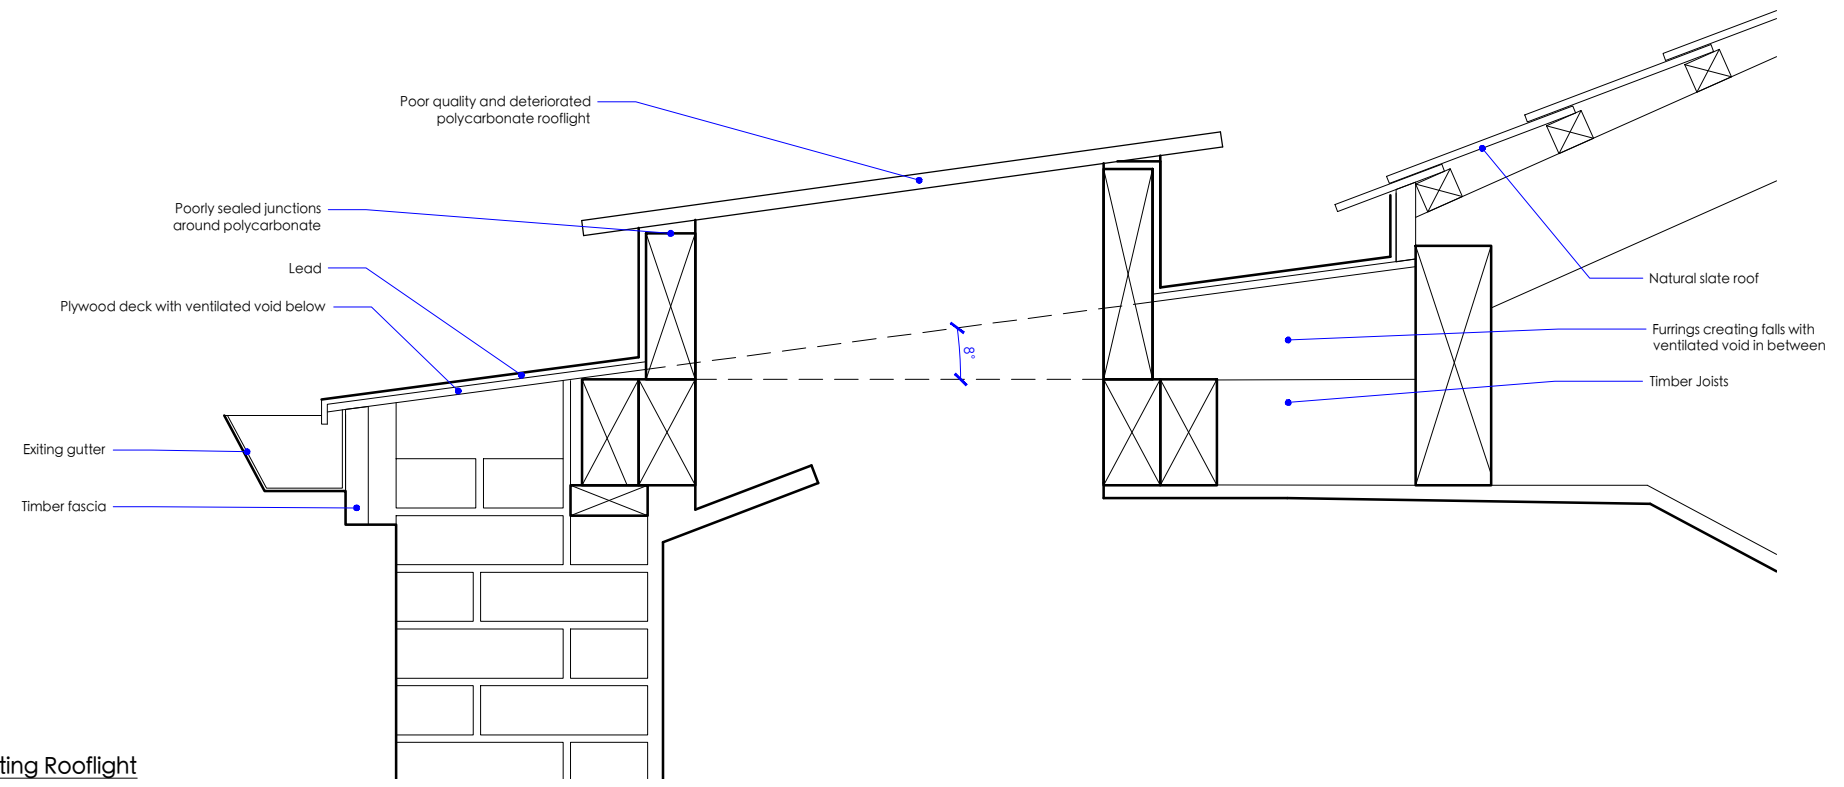

Existing Rooflight

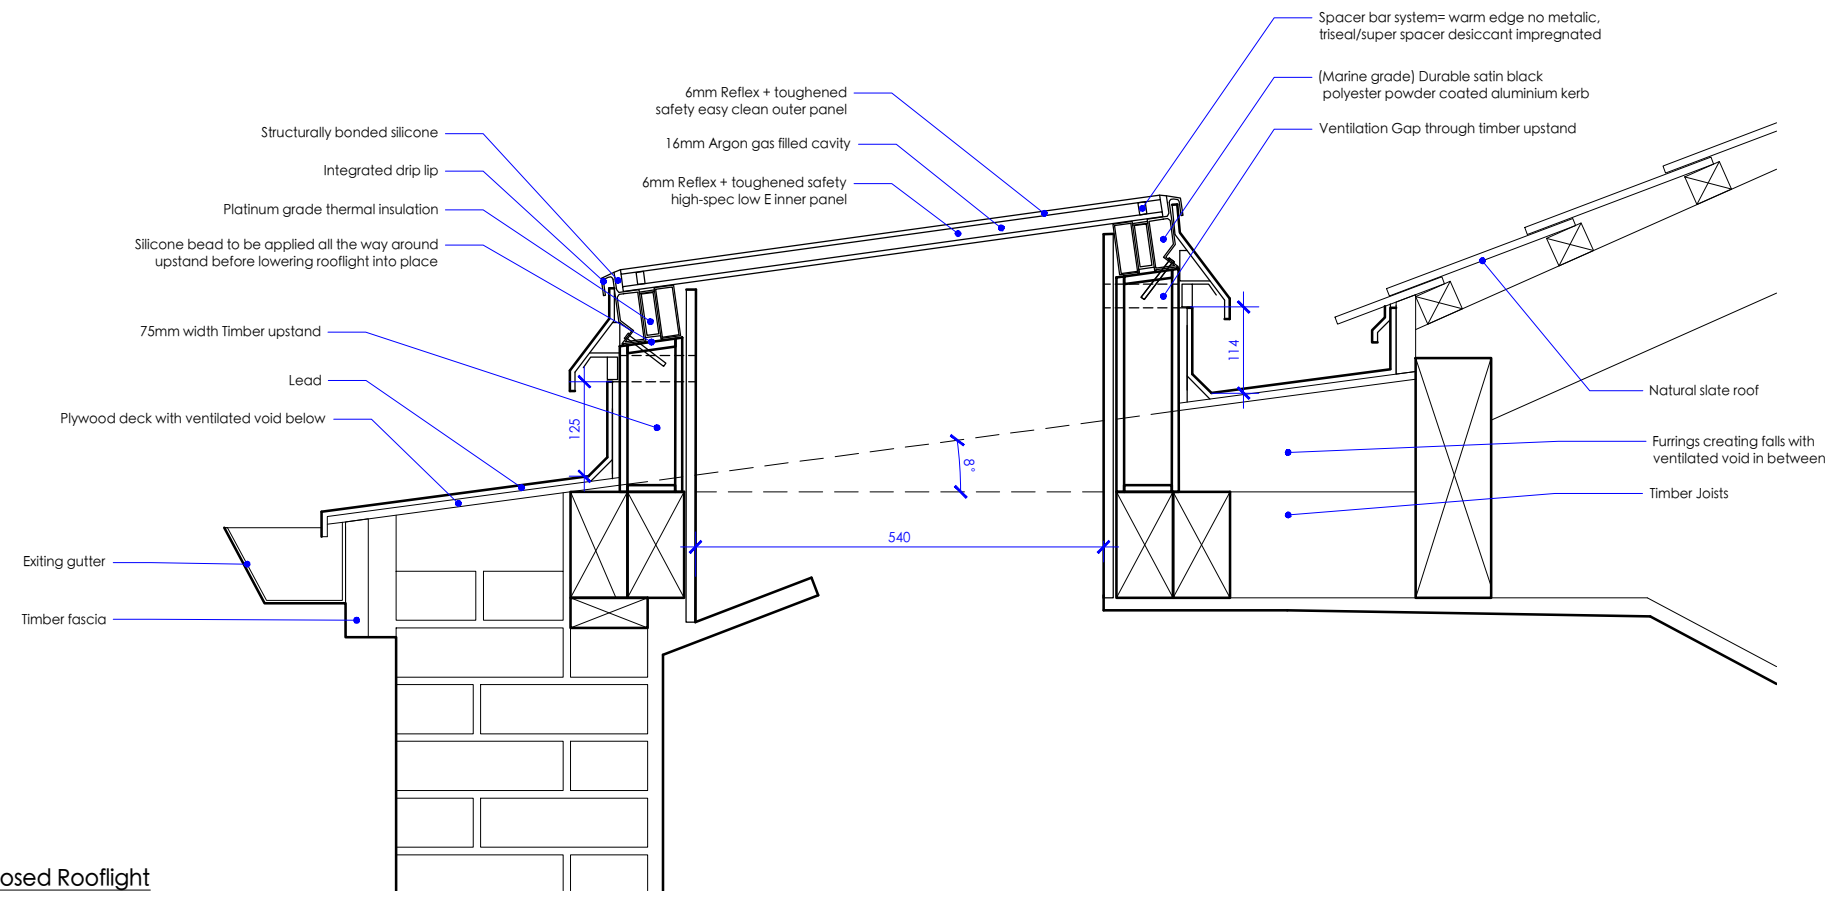

Proposed Rooflight

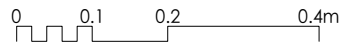

revisions

MICHAEL JONES ARCHITECTS
 020 8948 1863 | 129 Kew Road, Richmond, TW9 2PN
 www.mjarchitects.co.uk | studio@mjarchitects.co.uk

job title
Chapel in The Woods
 client
St.Mary's University, Twickenham

drawing title	scale	1:10@A3
Rooflight	date	June 2024
drawing number	rev	drawn by XD
1943.03.03.Pl.n.200	checked by	AB