




Upper Ground Floor Fireplace Location Plan scale 1:200 @ A3

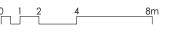

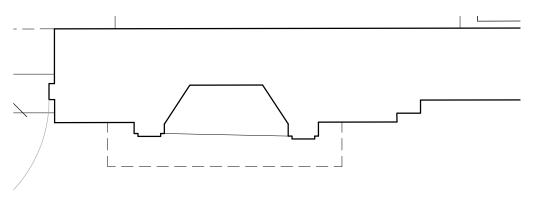




Existing plan scale 1:20 @ A3

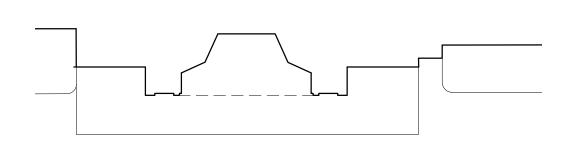

PLANNING

Proposed plan scale 1:20 @ A3

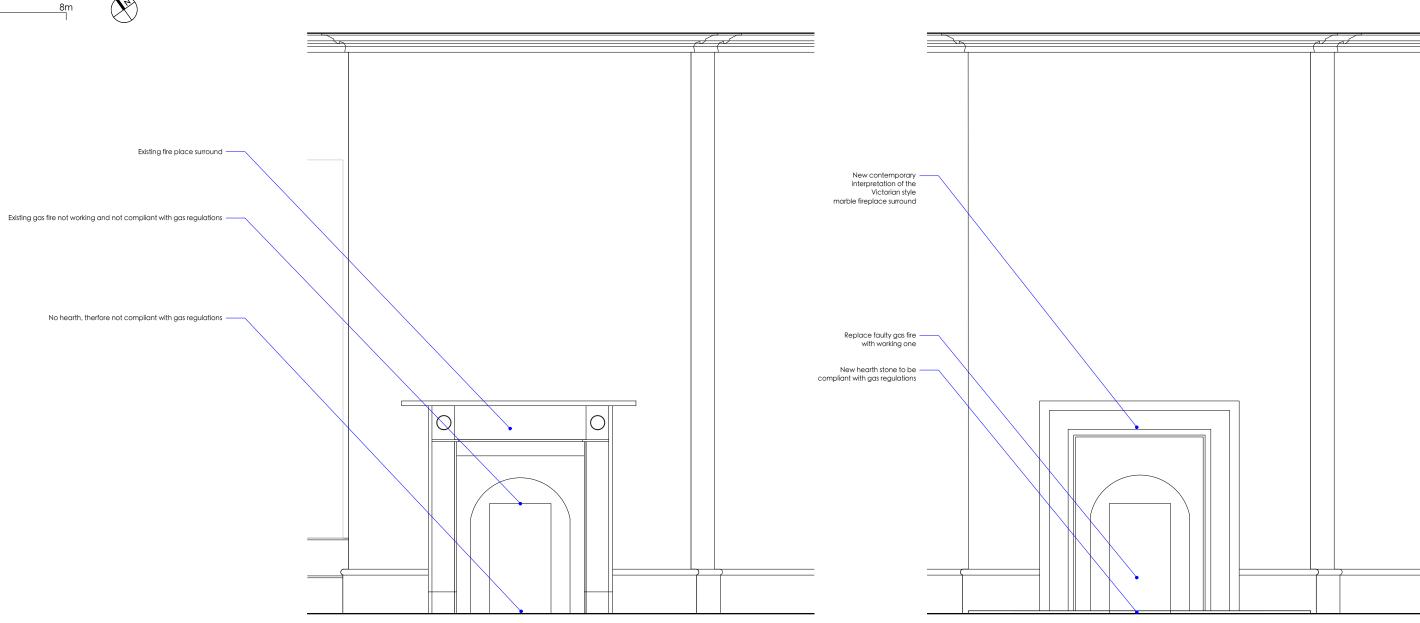

Existing internal elevation scale 1:20 @ A3

Proposed internal elevation scale 1:20 @ A3

MICHAEL JONES ARCHITECTS

020 8948 1863 | 129 Kew Road, Richmond, TW9 2PN www.mjarchitects.co.uk | studio@mjarchitects.co.uk

122 Castelnau, Barnes, SW13 9EU

MR and Mrs Taunton

1:20 @A3 Proposed Snug Room Fire Place July 2024 drawing number rev drawn by AHT 1664.03.03.Pln01.215 Α checked by

A - New fireplace surround AHT_14/10/2024