


Upper Ground Floor Fireplace Location Plan scale 1:200 @ A3







Existing fire place surround -

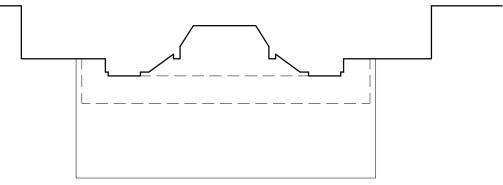

Existing plan scale 1:20 @ A3

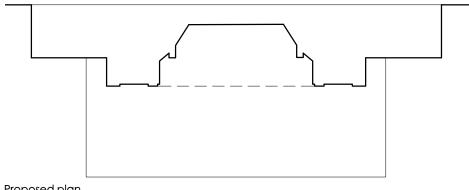

Proposed plan scale 1:20 @ A3

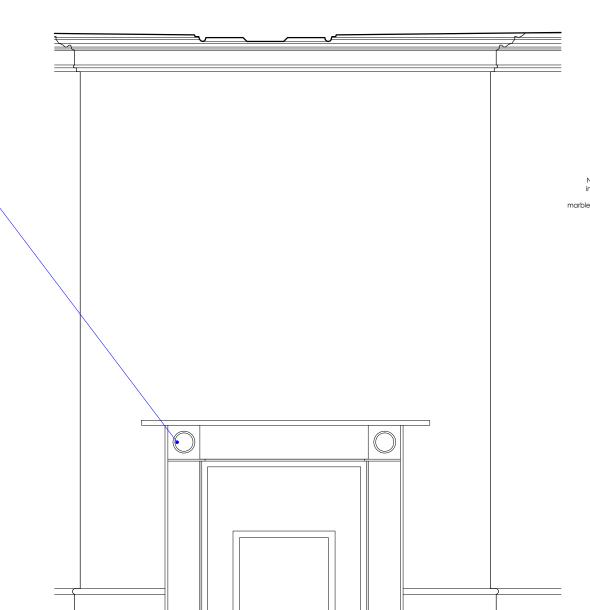

New contemporary interpretation of the Victorian style marble fireplace surround Existing fireplace internal retained

Proposed internal elevation scale 1:20 @ A3

MICHAEL JONES ARCHITECTS

Existing internal elevation scale 1:20 @ A3

020 8948 1863 | 129 Kew Road, Richmond, TW9 2PN www.mjarchitects.co.uk | studio@mjarchitects.co.uk 122 Castelnau, Barnes, SW13 9EU

MR and Mrs Taunton

drawing title		scale	1:20 @A3
Proposed Living Room Fire Place		date	July 2024
<u> </u>	rev	drawn by	AHT
1664.03.03.Pln01.214	Α	checked by	АВ