



NOTES:
 The boundaries & ownerships shown on this drawing are based on third party information provided by others. The author takes no responsibility for the accuracy of the information shown. Suitability of information shown is to be confirmed/approved by others prior to inclusion or reference in any documentation.'

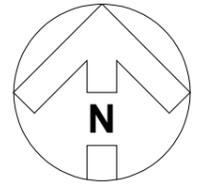

0m 25 50
 1:1250

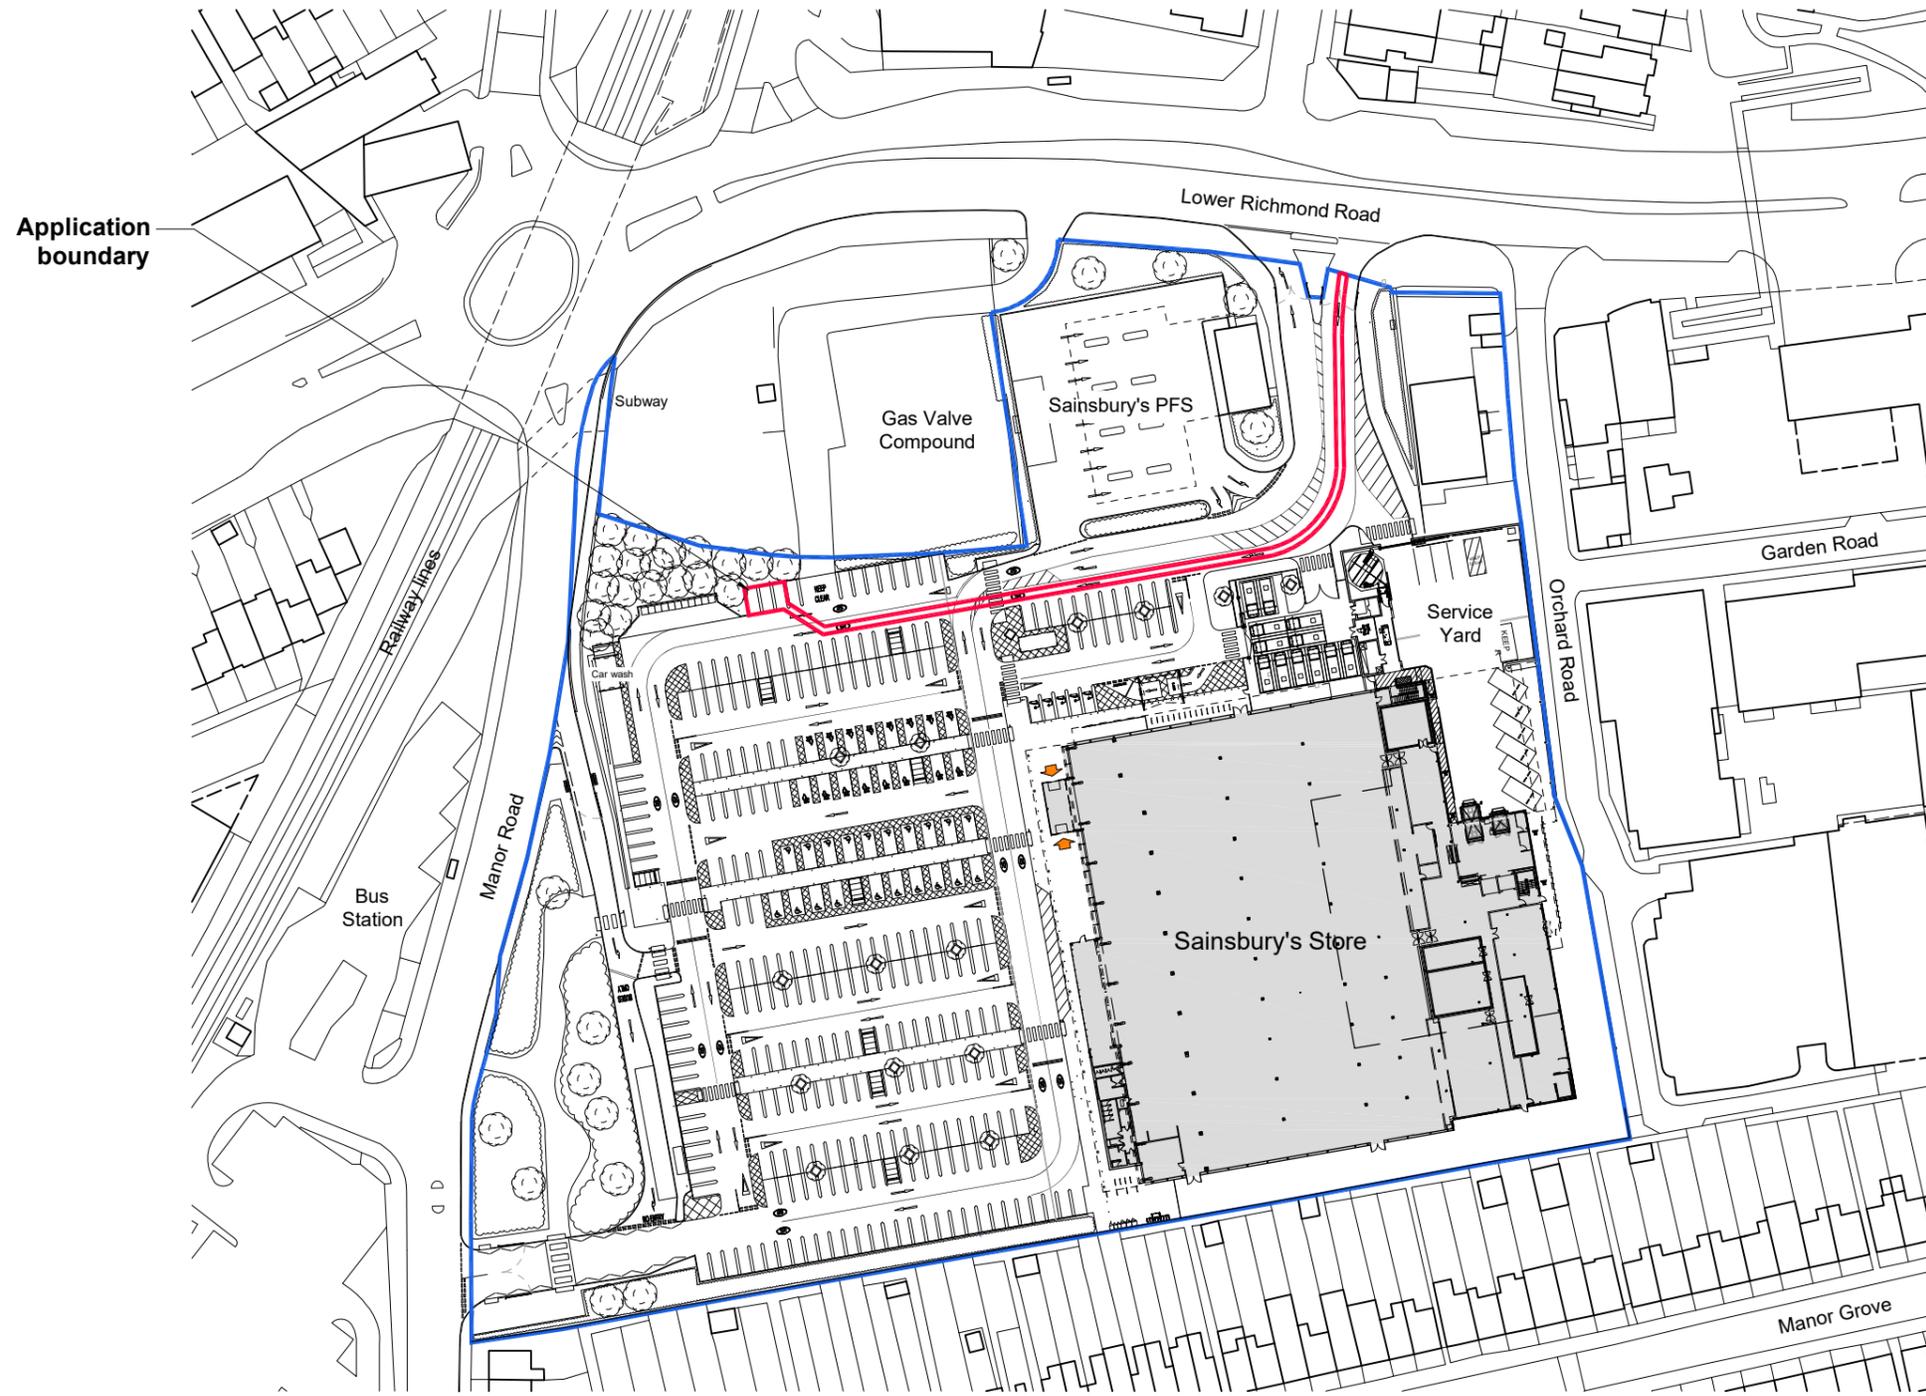

- Planning Application boundary
228 sqm (0.06 acres)
- Site Area
27,570 sqm (6.81 acres)

REVISION: 2	BY: RHM	CHECKED:	DATE: 08/10/2024
Amended following Planning Consultant request.			
REVISION: 1	BY: RHM	CHECKED:	DATE: 20/09/2024
Initial issue			

STATUS
 A3 | PLANNING

CLIENT

Sainsbury's

PROJECT
 PROPOSED
 'WE BUY ANY CAR' POD
 RICHMOND

TITLE
 SITE LOCATION PLAN

Ordnance Survey © Crown Copyright 2024. All rights reserved. Licence Number 100006297

Hadfield Cawkwell Davidson

Broomgrove Lodge, 13 Broomgrove Rd, Sheffield, S10 2LZ T 0114 266 8181 www.hcd.co.uk

HCD PROJECT NO. 24022	SCALE 1:1250 @ A3	REV. 2
ASSET-ID, PROGRAMME CODE AS-2337_1847	ORIGINATOR HCD	DIVISION Z07
LEVEL 00	TYPE-ROLE-NUMBER SK-A-9570	