
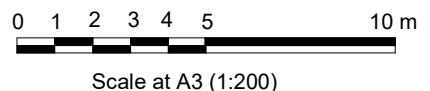


Figured dimensions only are to be used.
All dimensions to be checked on site. Differences between drawings and drawings and specifications to be reported to FORM Design Group Ltd.
The copyright of the drawings and designs contained therein remains vested with FORM Design Group Limited.

Date Issue/Revisions

Key

- Application boundary
- Secondary boundary

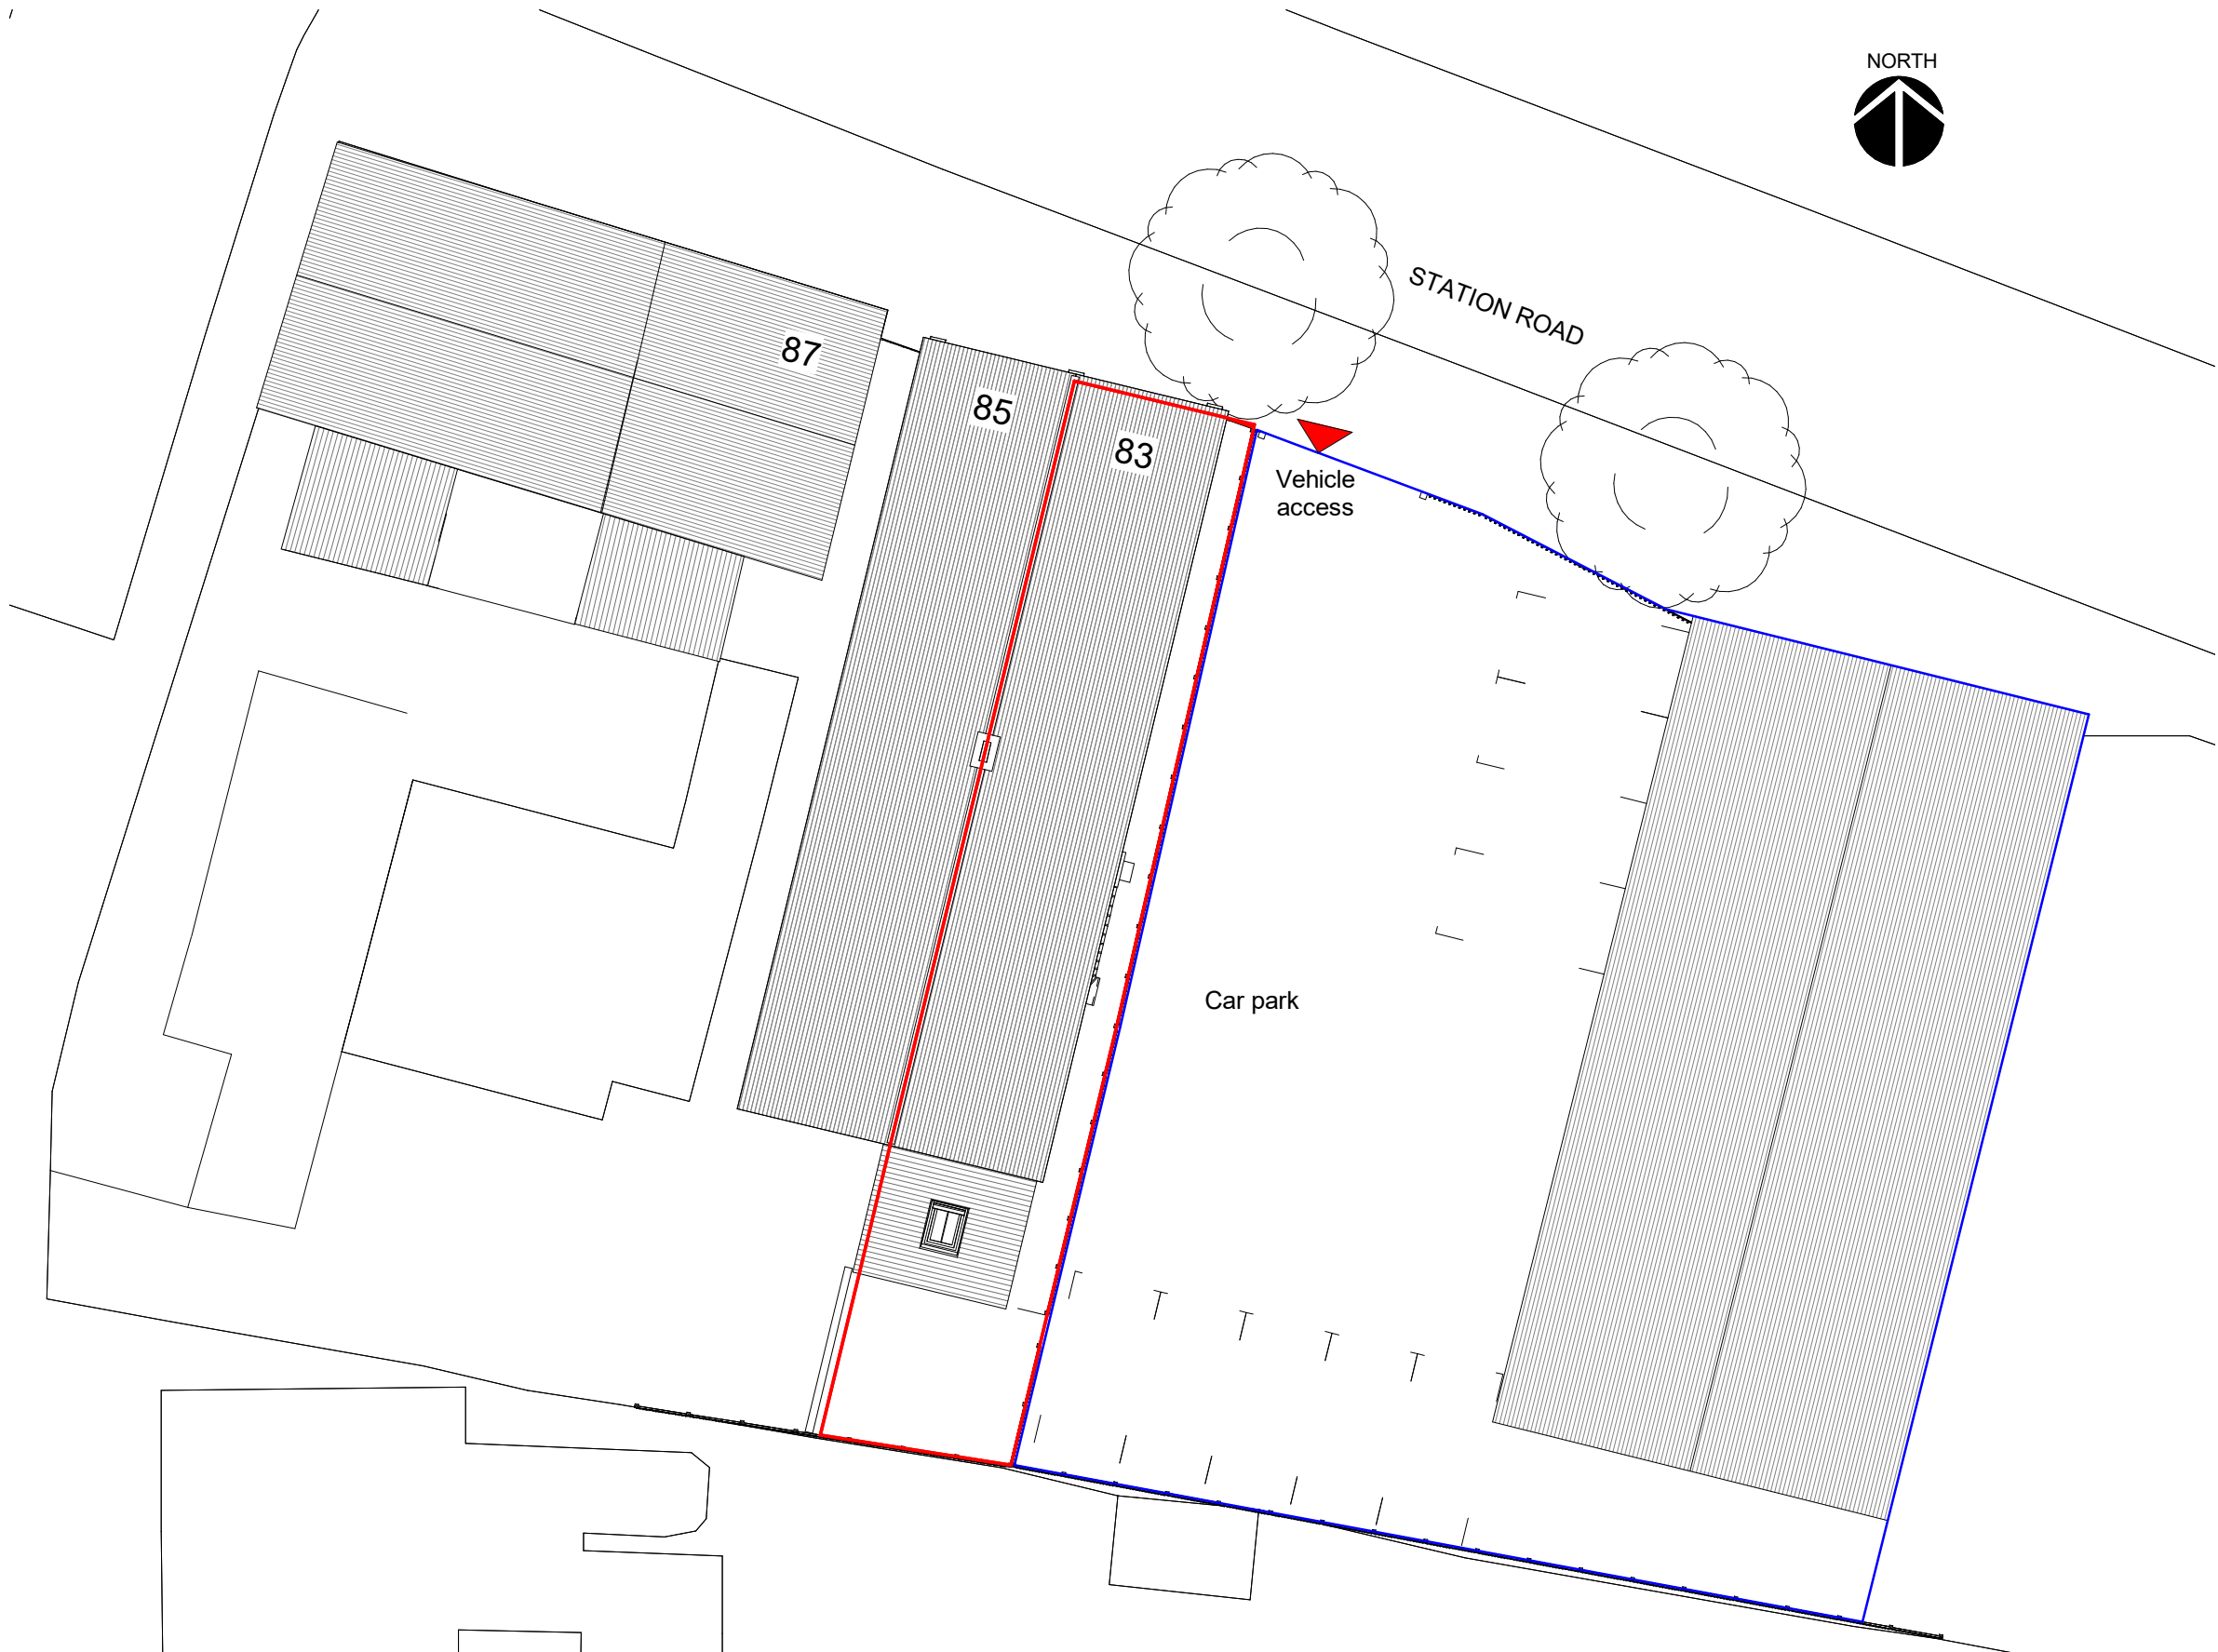

Scale at A3 (1:200)

EXISTING BLOCK PLAN



FORM Design Group
The Control Tower, 12 De Havilland Drive
Weybridge, KT13 0YP
Tel 01932 798132

- Architecture
- Planning
- Structures
- interiors
- Landscape

CLIENT
Hampton Bathrooms Ltd

83 Station Road, Hamptn

SCALE (@A3):
1 : 200

PROJECT NUMBER:
2221

DRAWING NUMBER:
EX10 - 005a

REVISION:

23/10/2024 13:56:48