


1 SIDE (EAST) ELEVATION - EXISTING
Scale 1:100@A2

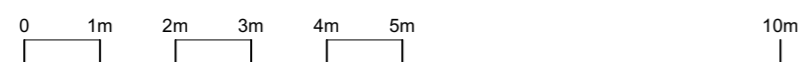

2 SIDE (EAST) ELEVATION - PROPOSED
Scale 1:100@A2



<p>NOTES: DO NOT SCALE FROM THIS DRAWING. CONTRACTOR TO VERIFY ALL DIMENSIONS PRIOR TO CONSTRUCTION. ANY DISCREPANCIES ARE TO BE REPORTED TO THE ARCHITECT. REMOVE THIS DRAWING FROM CIRCULATION WHEN REVISED DRAWING IS ISSUED.</p>			<p>CLIENT RPLC</p>		<p>JOB NO. 421</p>	<p>DRAWING NO. 026_A</p>			<p>MCDANIEL WOOLF</p> <p>LARKFIELD STUDIOS: 32 LARKFIELD ROAD RICHMOND, SURREY TW9 2PF T. +44(0)20 8332 1981 F. +44(0)20 8332 1251</p> <p>THE COPYRIGHT OF THIS DRAWING IS OWNED BY MCDANIEL WOOLF AND MAY NOT BE REPRODUCED IN WHOLE OR PART WITHOUT WRITTEN PERMISSION FROM THE COMPANY.</p>
<p>A Rooflight style amendment</p>			<p>18.10.24</p>		<p>SCALE 1:100@A2</p>	<p>DRAWN DH</p>	<p>CHECKED RW</p>	<p>DATE 26.07.24</p>	
<p>REV</p>	<p>AMENDMENT</p>	<p>DATE</p>	<p>TITLE Existing and Proposed Side (East) Elevation</p>		<p>STATUS Planning</p>				