



- NOTES :
- This drawing is copyright.
 - All dimensions must be checked on site before any works commence.
 - All discrepancies are to be reported to the CA before works proceed.
 - Only figured dimensions are to be used.

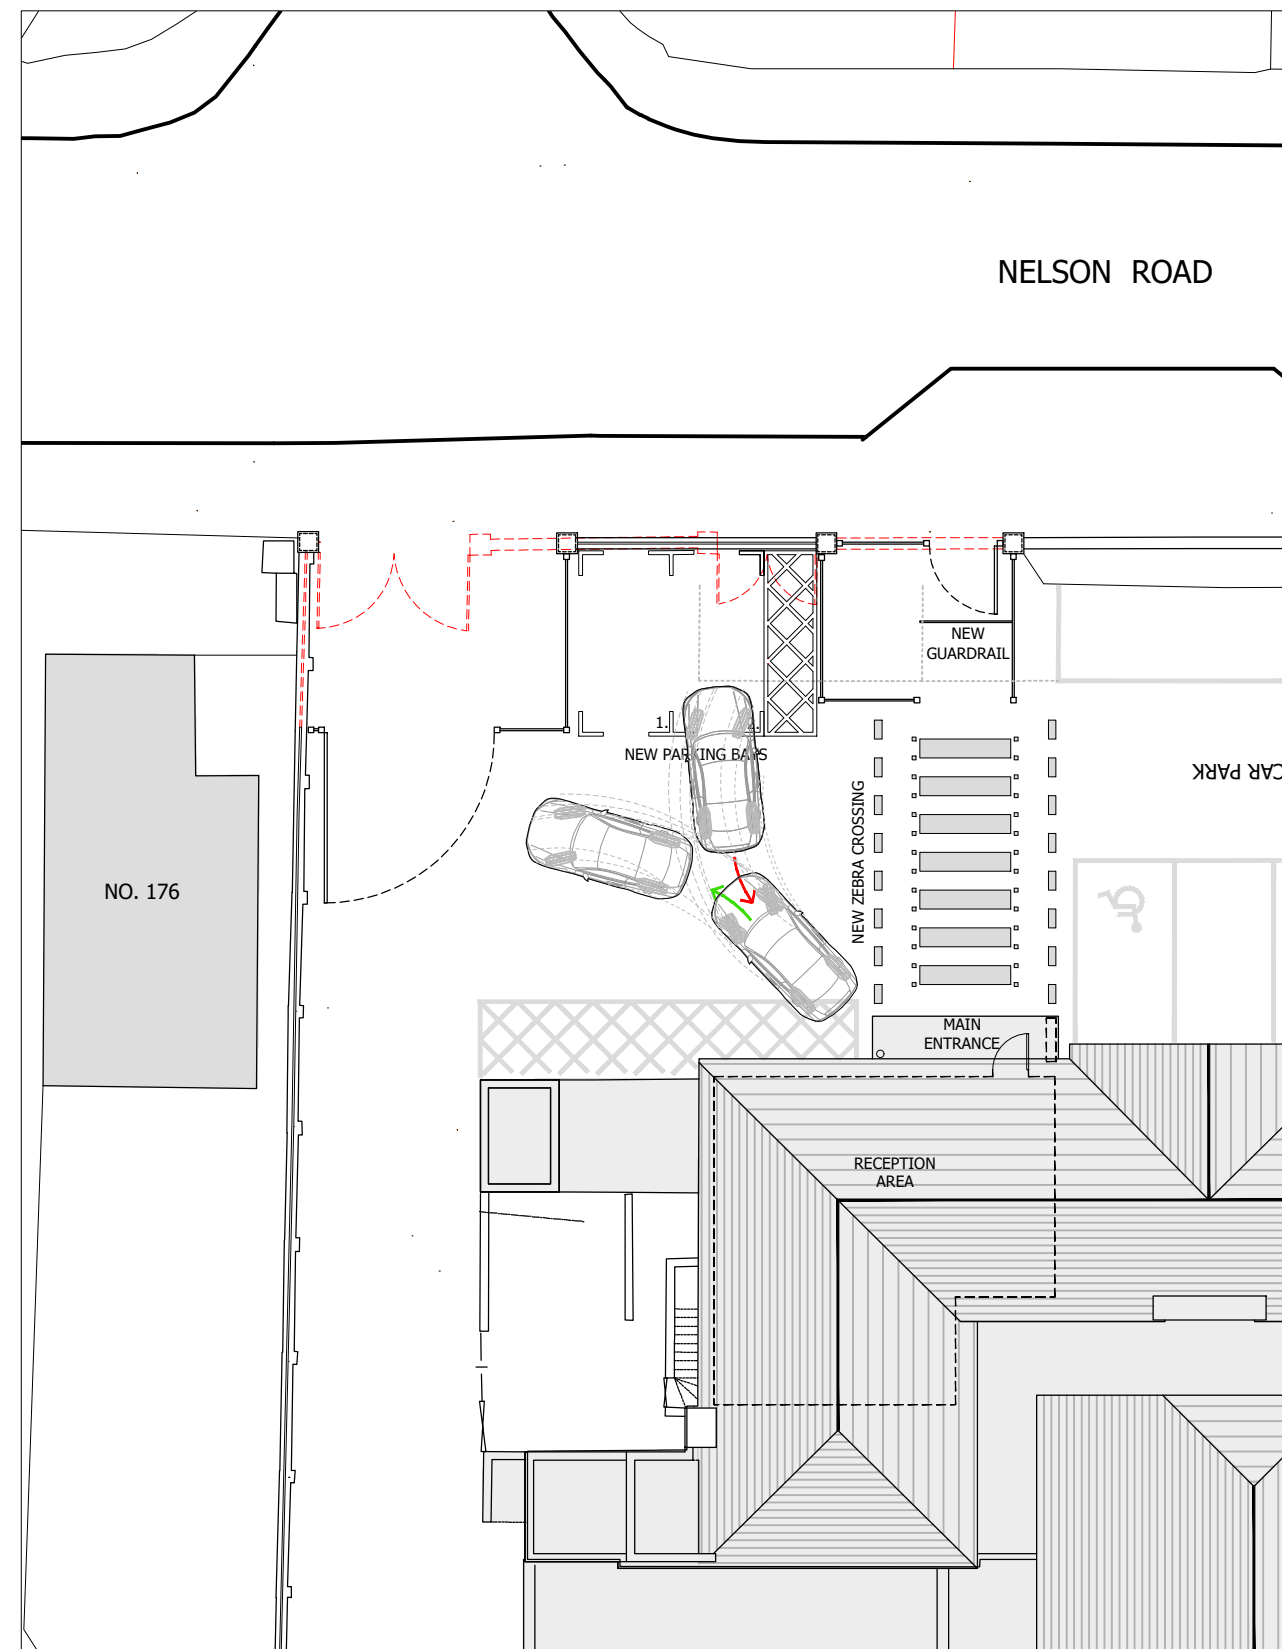

CDM Residual Risks
 In addition to the hazards and or risks typically associated with the types of work detailed on this drawing.

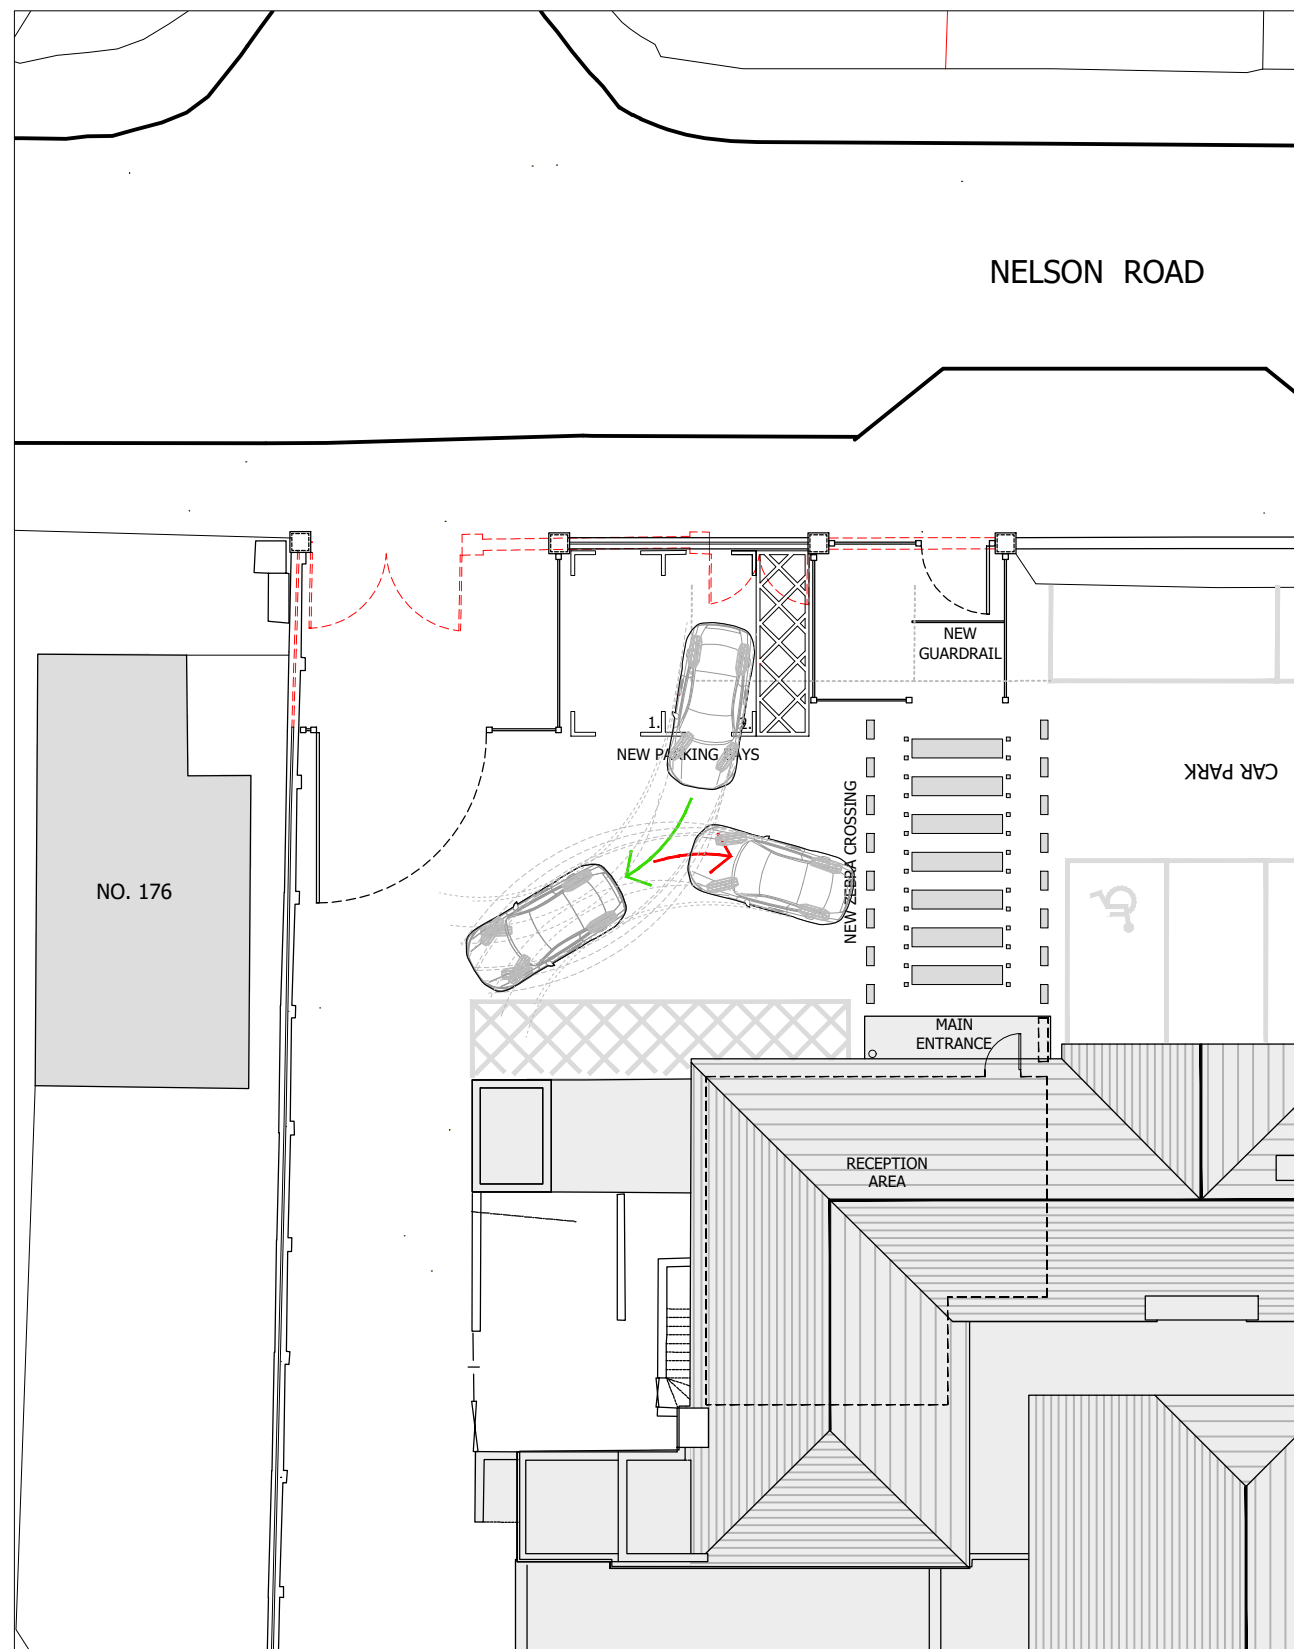

A	14-08-24	Amendments in response to Transport Officers comments.	CW
Rev.	Date	Revision	By
©		Copyright	



Client:
The School Governors

Project address:
Nelson Primary School
 Nelson Road, Whitton, Twickenham
 TW2 7BU

Job title:
Safeguarding

Drawing title:
Site Entrance Layout - Swept Path
Parking Bay #2 As Proposed

Scale: 1:200@A3	Drawn: CW
Date: July 2024	Checked: HL

Drawing No: 12123(P)032	Rev: A
-----------------------------------	------------------

