
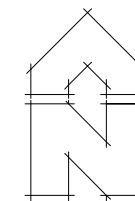


Notes

THIS DRAWING READ IN CONJUNCTION WITH :


Site Boundary


Project Boundary

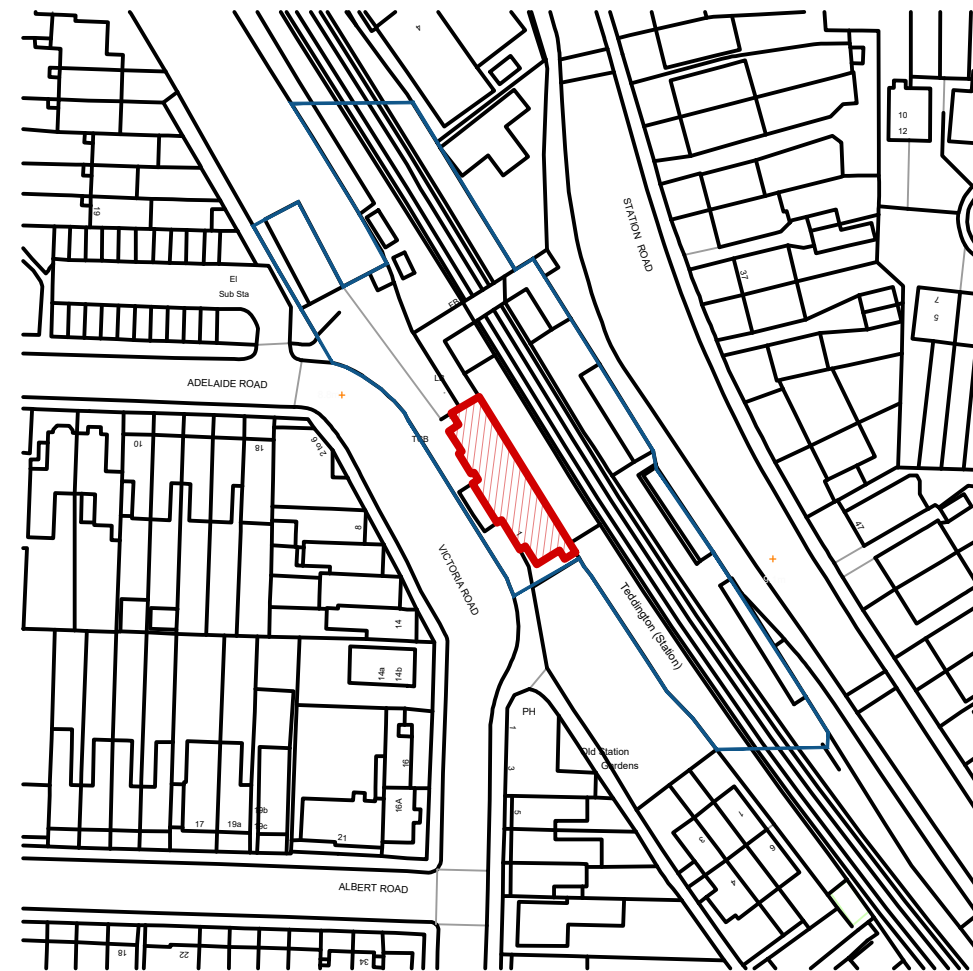


Location Plan
Scale 1:1250 @ A3

Rev	Description	Date	Dr by	App by
original by		date created		approved by
IM		Oct.24	IM	AB

AHR AHR Architects Ltd
Vinty Building
Wine Street
Bristol
BS1 2BD
United Kingdom

T +44(0)117 9299146
E bristol@ahr.co.uk
www.ahr.co.uk

client	South Western Railway		
project	Teddington Railway Station Station House Accomodation Refurbishment		
drawing	Station House Location Plan		
project number	2024.00490.001	scale	As Indicated @A3
drawing number	000	rev	A
		issue status	LBC

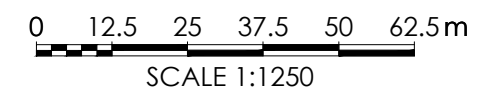

This drawing is to be read in conjunction with all related drawings. All dimensions must be checked and verified on site before commencing any work or producing shop drawings. The originator should be notified immediately of any discrepancy. This drawing is copyright and remains the property of AHR.