
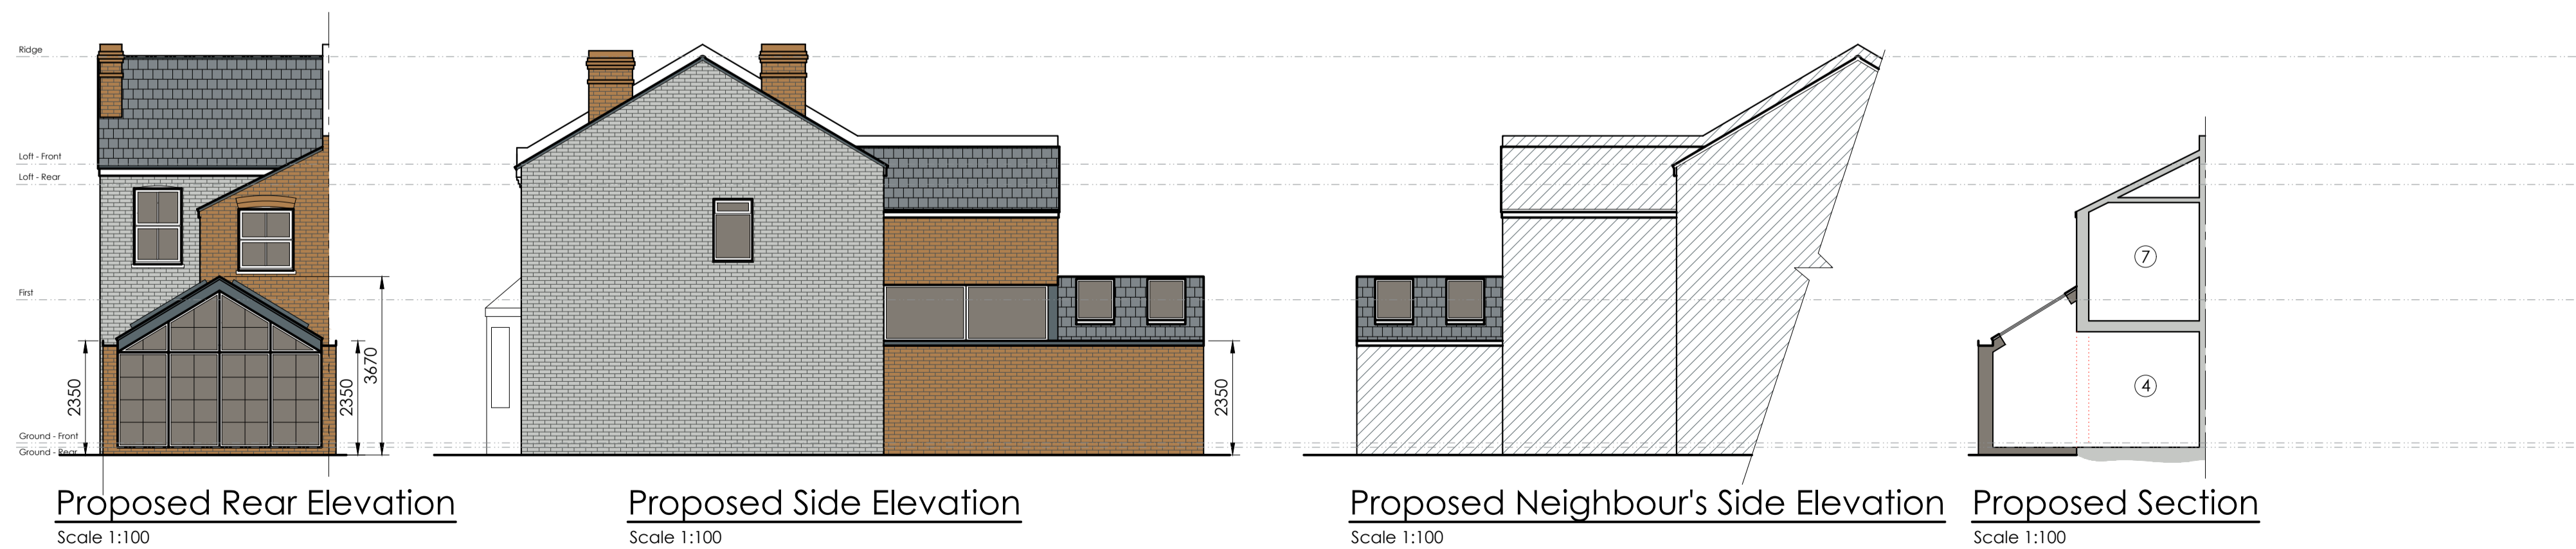
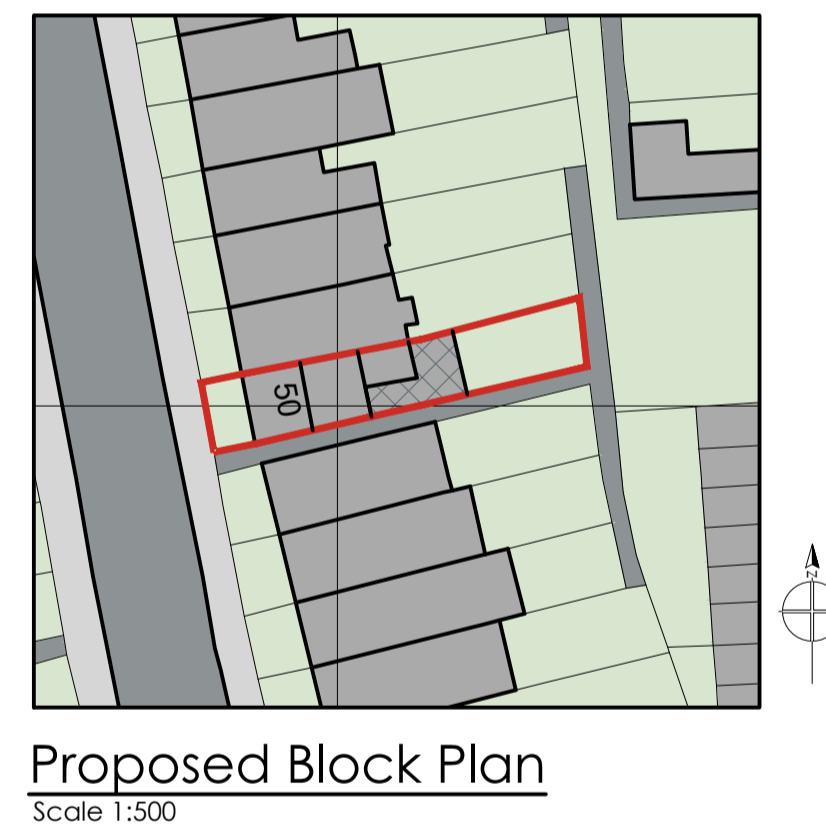


# Proposed

SCALES					A1
A1	0	1m	2m	1:50	
	0	2	4	1:100	
A3	0	1	2	1:100	
	0	2	4	1:200	

- NOTES**
1. this drawing is to be read in conjunction with all relevant architects & engineers drawings & specifications.
  2. do not scale from this drawing except for planning purposes.
  3. all dimensions to be checked and confirmed on site by the contractor. any discrepancies to be reported to PDDesign Consulting Ltd immediately.

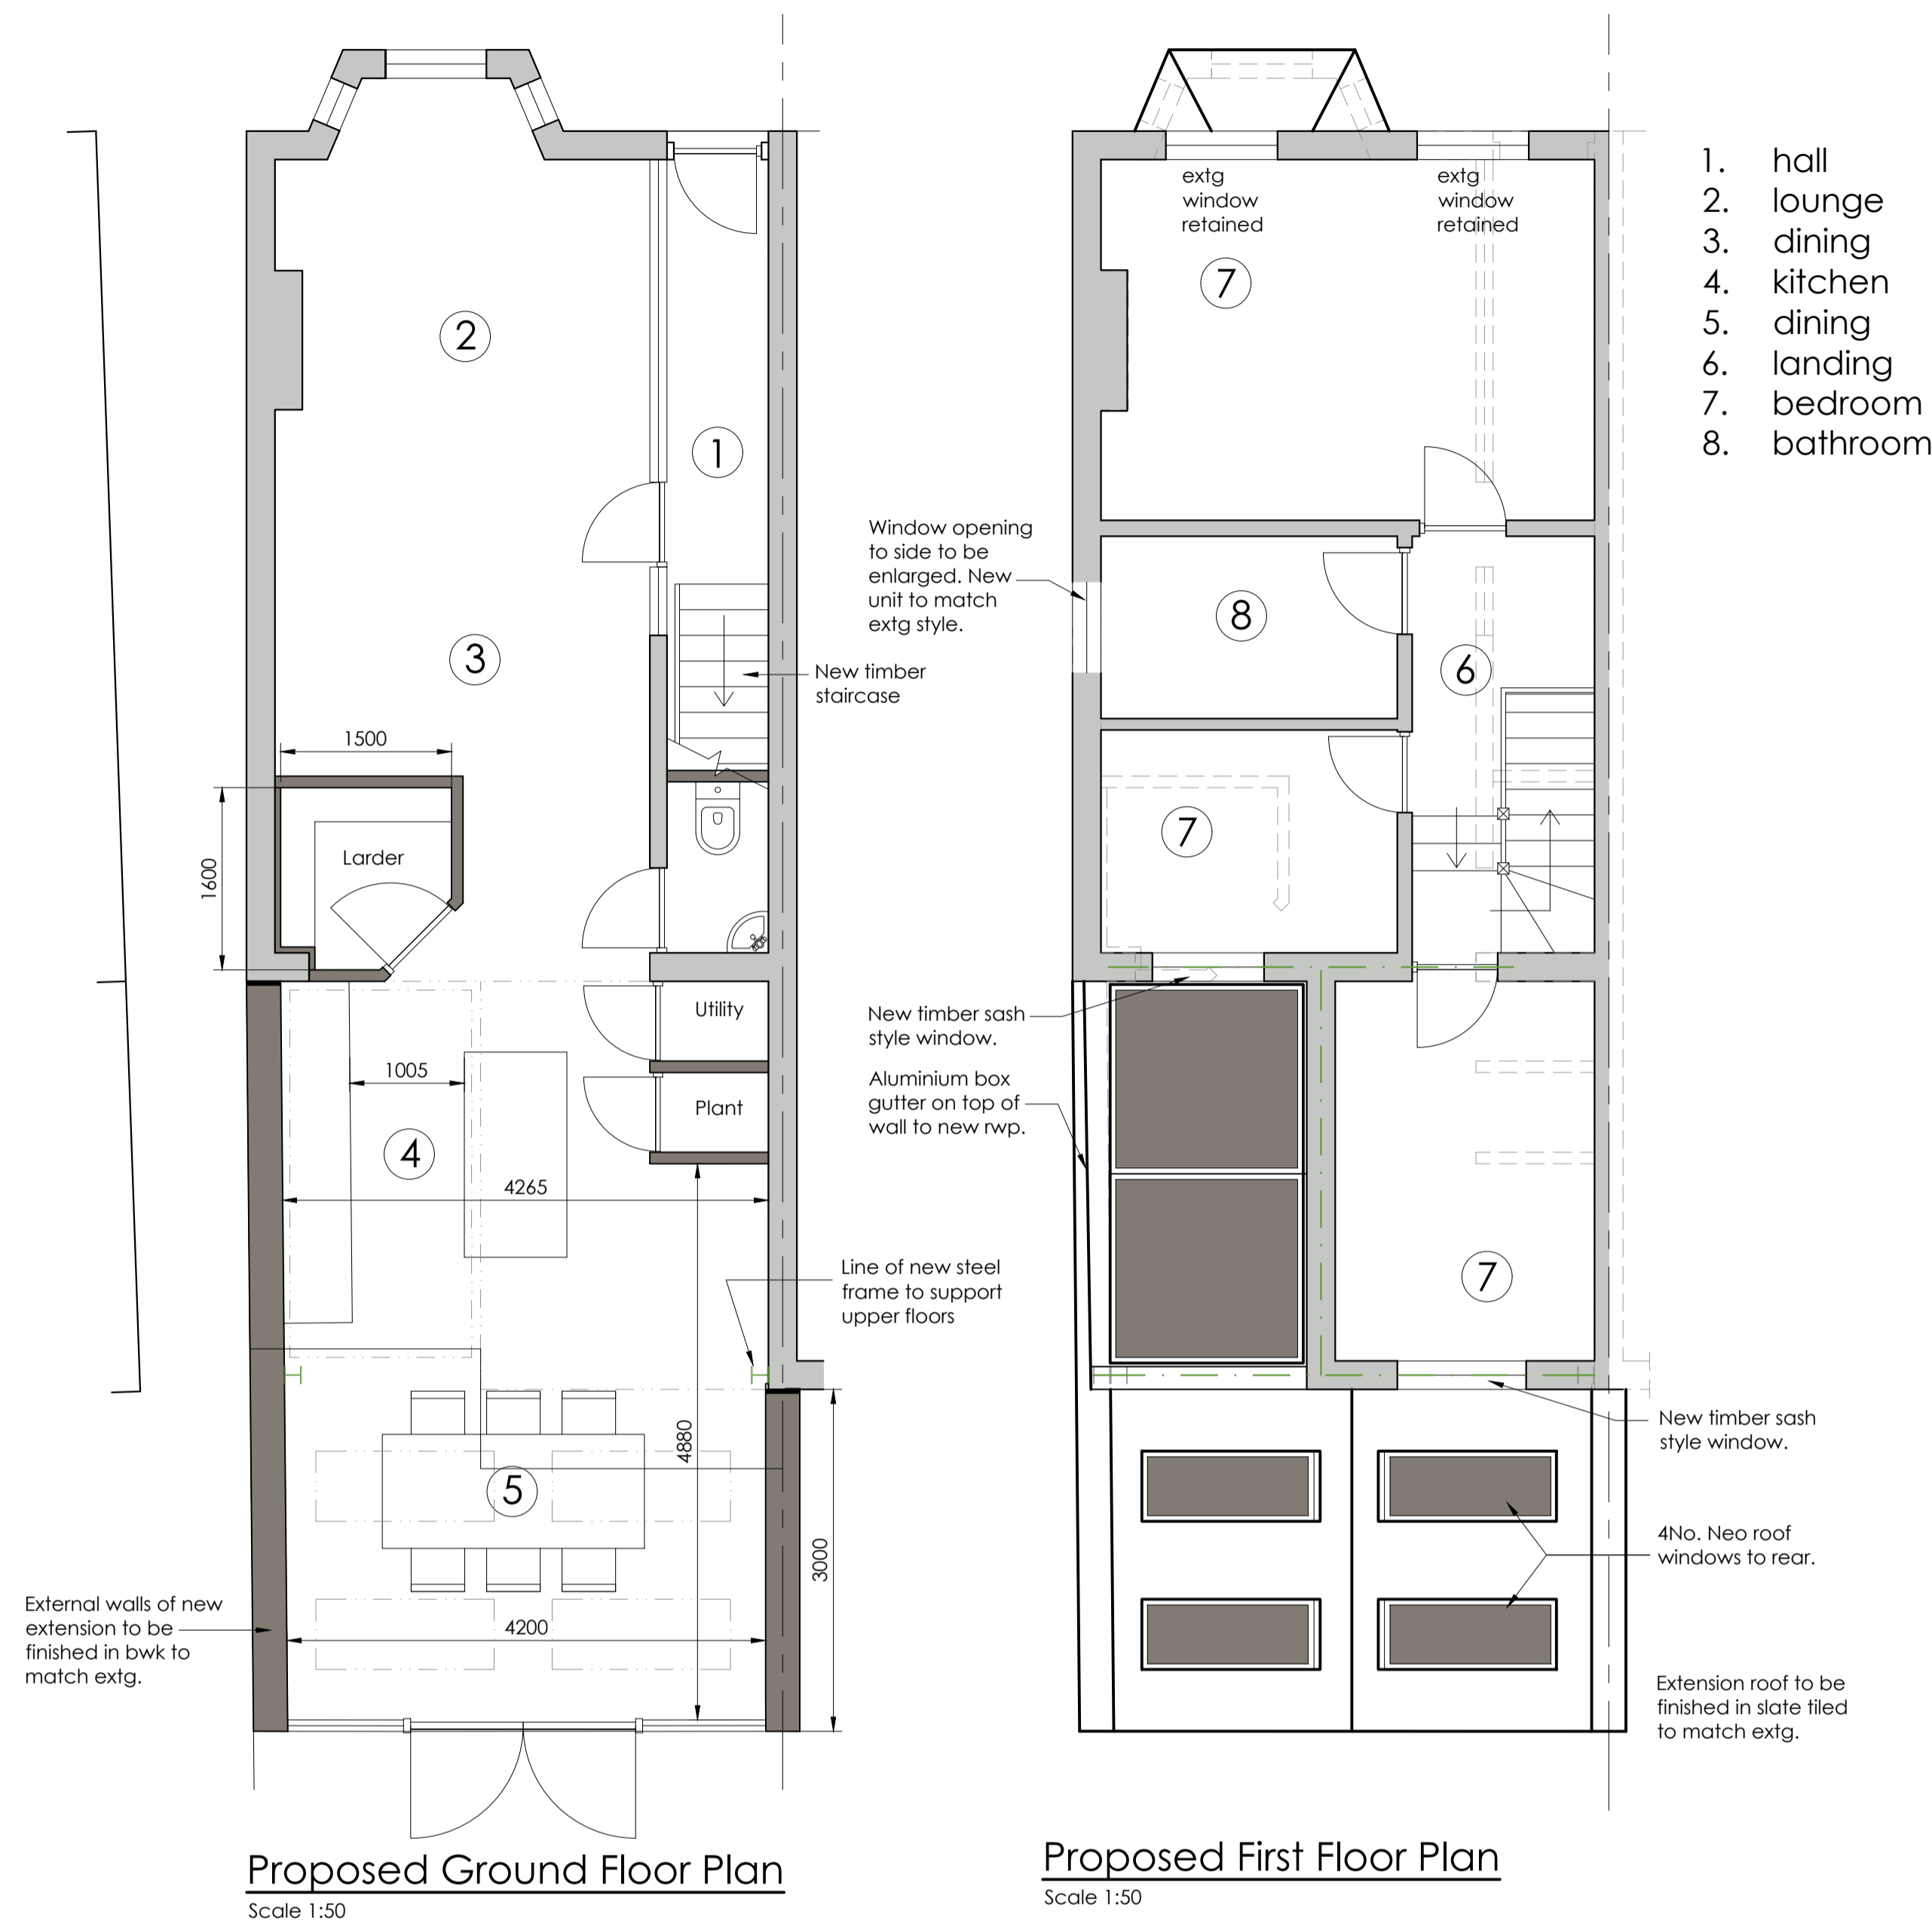

**legend**

	existing structure
	new structure
	structure removed
	structure over

Rev	Date	Made by	Amendments
P2	30.10.24	dbb	gutter height revised
P1	12.9.24	dbb	issued for planning

Client:  
**Mr Tom Meredith**

Project:  
**50 Arlington Road  
London  
TW11 8NJ**

Project Description:  
**Proposed Extension Works & Internal Alterations**

Drawing Name:  
**Proposed Plans & Elevations**



Job Number:	Date:
<b>224083</b>	12.9.24
Drawn By:	Drawing Status:
DBS	Planning
Scale:	Drawing No:
1:50, 1:100@A1 1:100, 1:200@A3	<b>PL01</b>
	<b>P2</b>