


1 Proposed Section 1
1:100




3 Proposed Section 3
1:100

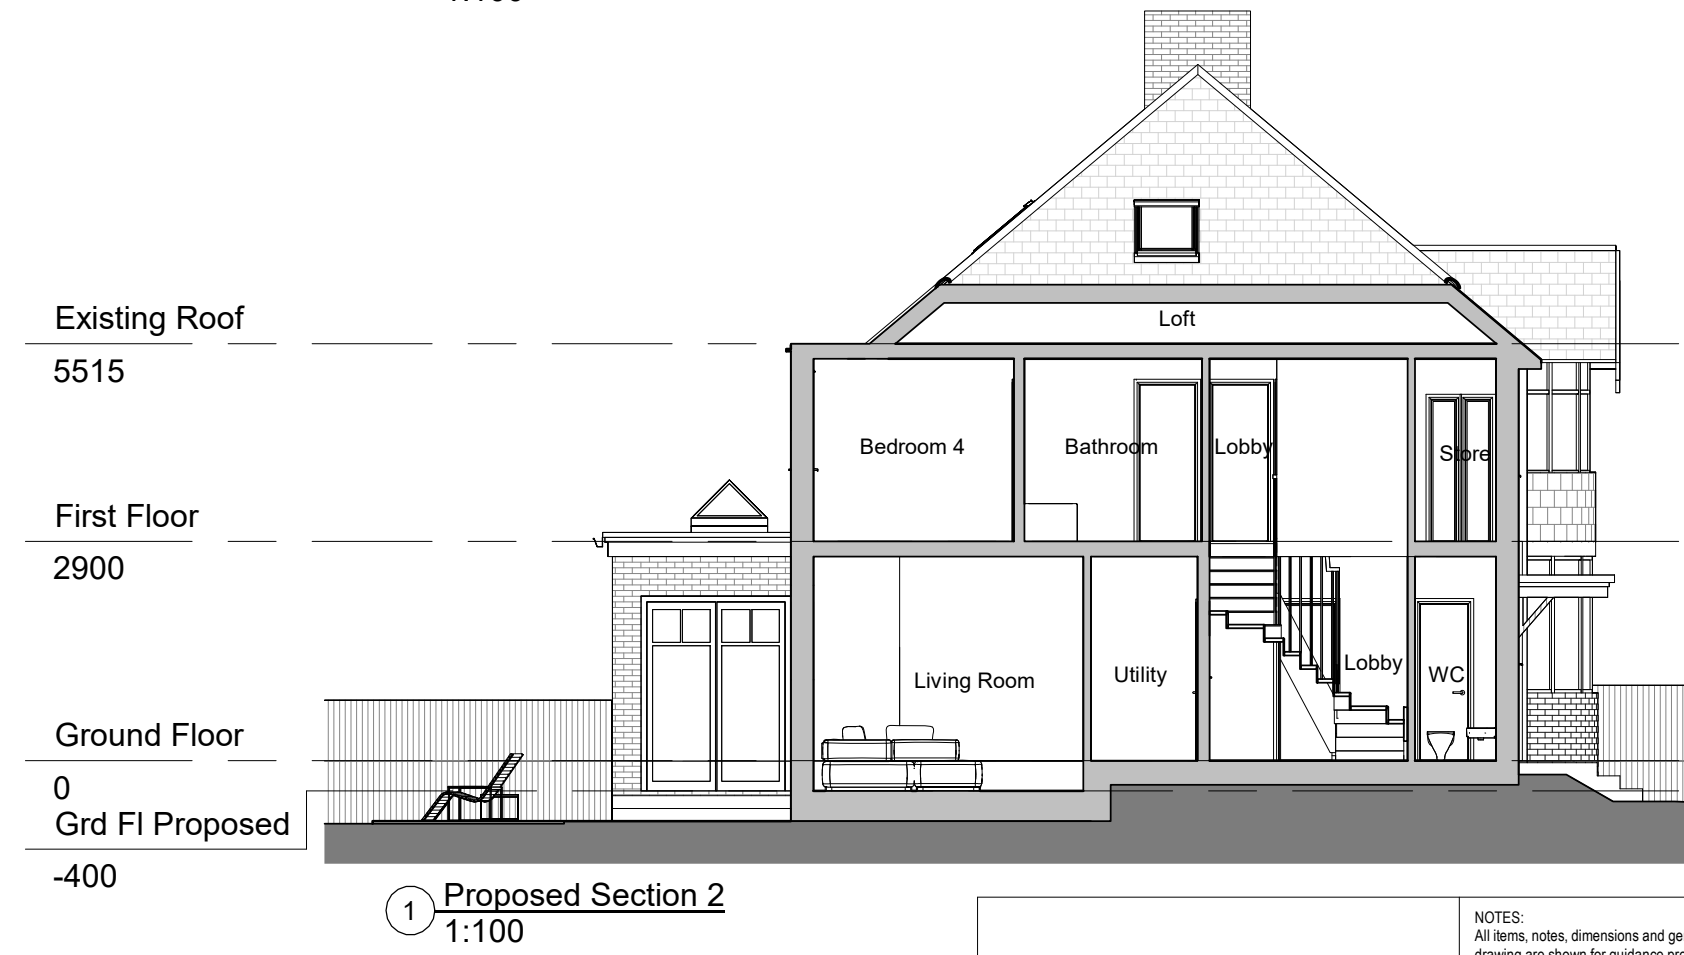

1 Proposed Section 2
1:100

Rev	Date	Description	Drawn
A	28.10.24	Depth of extension reduced to Planning Officer's recommendations	

NOTES:
All items, notes, dimensions and general design contained on this drawing are shown for guidance purposes. Nominated Builder or person responsible for the project should make a thorough check prior to commencement of works against the site, drainage services drawings, current Building Regulations, British Standards, Codes of Practice and appropriate manufacturers recommendations that from time to time shall apply. The Originator (Brooks Architecture) will not accept any liability for mistakes that could occur. Verify all dimensions on site before commencing any work, preparing shop drawings or before materials are ordered.
Copyright exists on the designs and information shown on this drawing

 CLIENT Dmytro Oliynyk		30 St Katherine's Road, Erith Tel. 07903495352 E-mail: renata@brooksarch.co.uk Web: www.brooksarch.co.uk	
		STAGE PLANNING	REV A
PROJECT 257 Staines Road, Twickenham, TW2 5AY		DRAWN RB	SCALE @ A3 1 : 100
		TITLE Proposed Sections	PROJEC No 240620
DRAWING No PL07			