


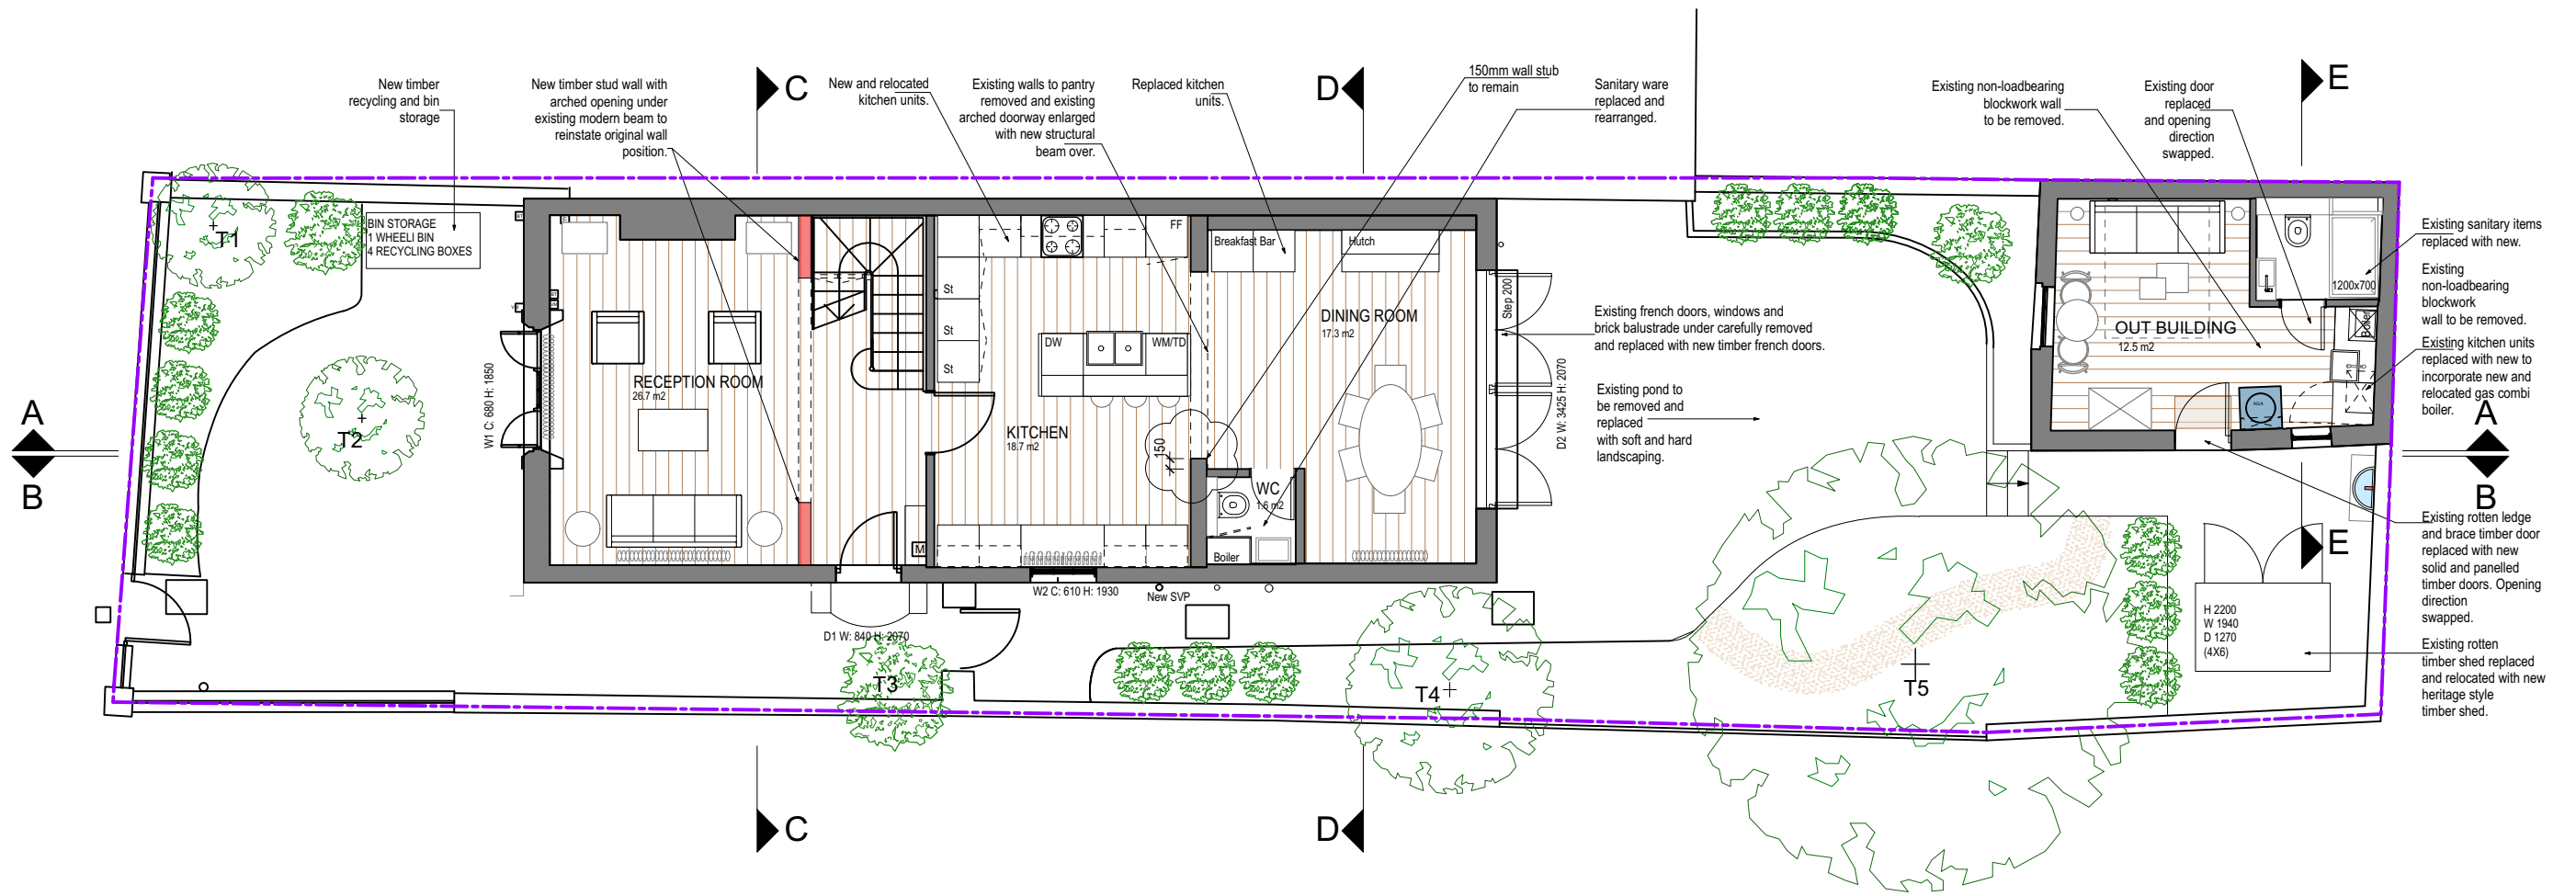


GENERAL NOTES
 1. This drawing is not to be scaled.
 2. All dimensions, levels & boundary to be checked on site.
 3. Figured dimensions to be taken on site in preference to scaled dimensions.
 4. This Drawing is the copyright of the owners.

KEY

	SITE BOUNDARY
	EXISTING FABRIC
	PROPOSED NEW WALLS AND SLABS



1 GROUND FLOOR AS PROPOSED
 1:100

PLANNING APPLICATION AND LBC - AS PROPOSED

08.10.2024

structureHaus
 consulting . engineering . designing

LONDON OFFICE 020 8940 7810
 EXETER OFFICE 01392 363497
 info@structurehaus.com
 www.structurehaus.com

PROJECT
PETITE KEW
 11 ST. JOHN'S GROVE
 RICHMOND, TW9 2SP

CLIENT
MR. M. NIGRO

DRAWING
GROUND FLOOR AS PROPOSED

SCALE
1: 100

REVISION				
REV	DATE	DETAILS	DRAWN	CHECKED
A	23.09.24	150mm wall stub	BM	DP
DRAWING NUMBER			REVISION	
06659L			2-01	
Drawn by		BM	Checked by	
Date		02.07.24	Date	

