


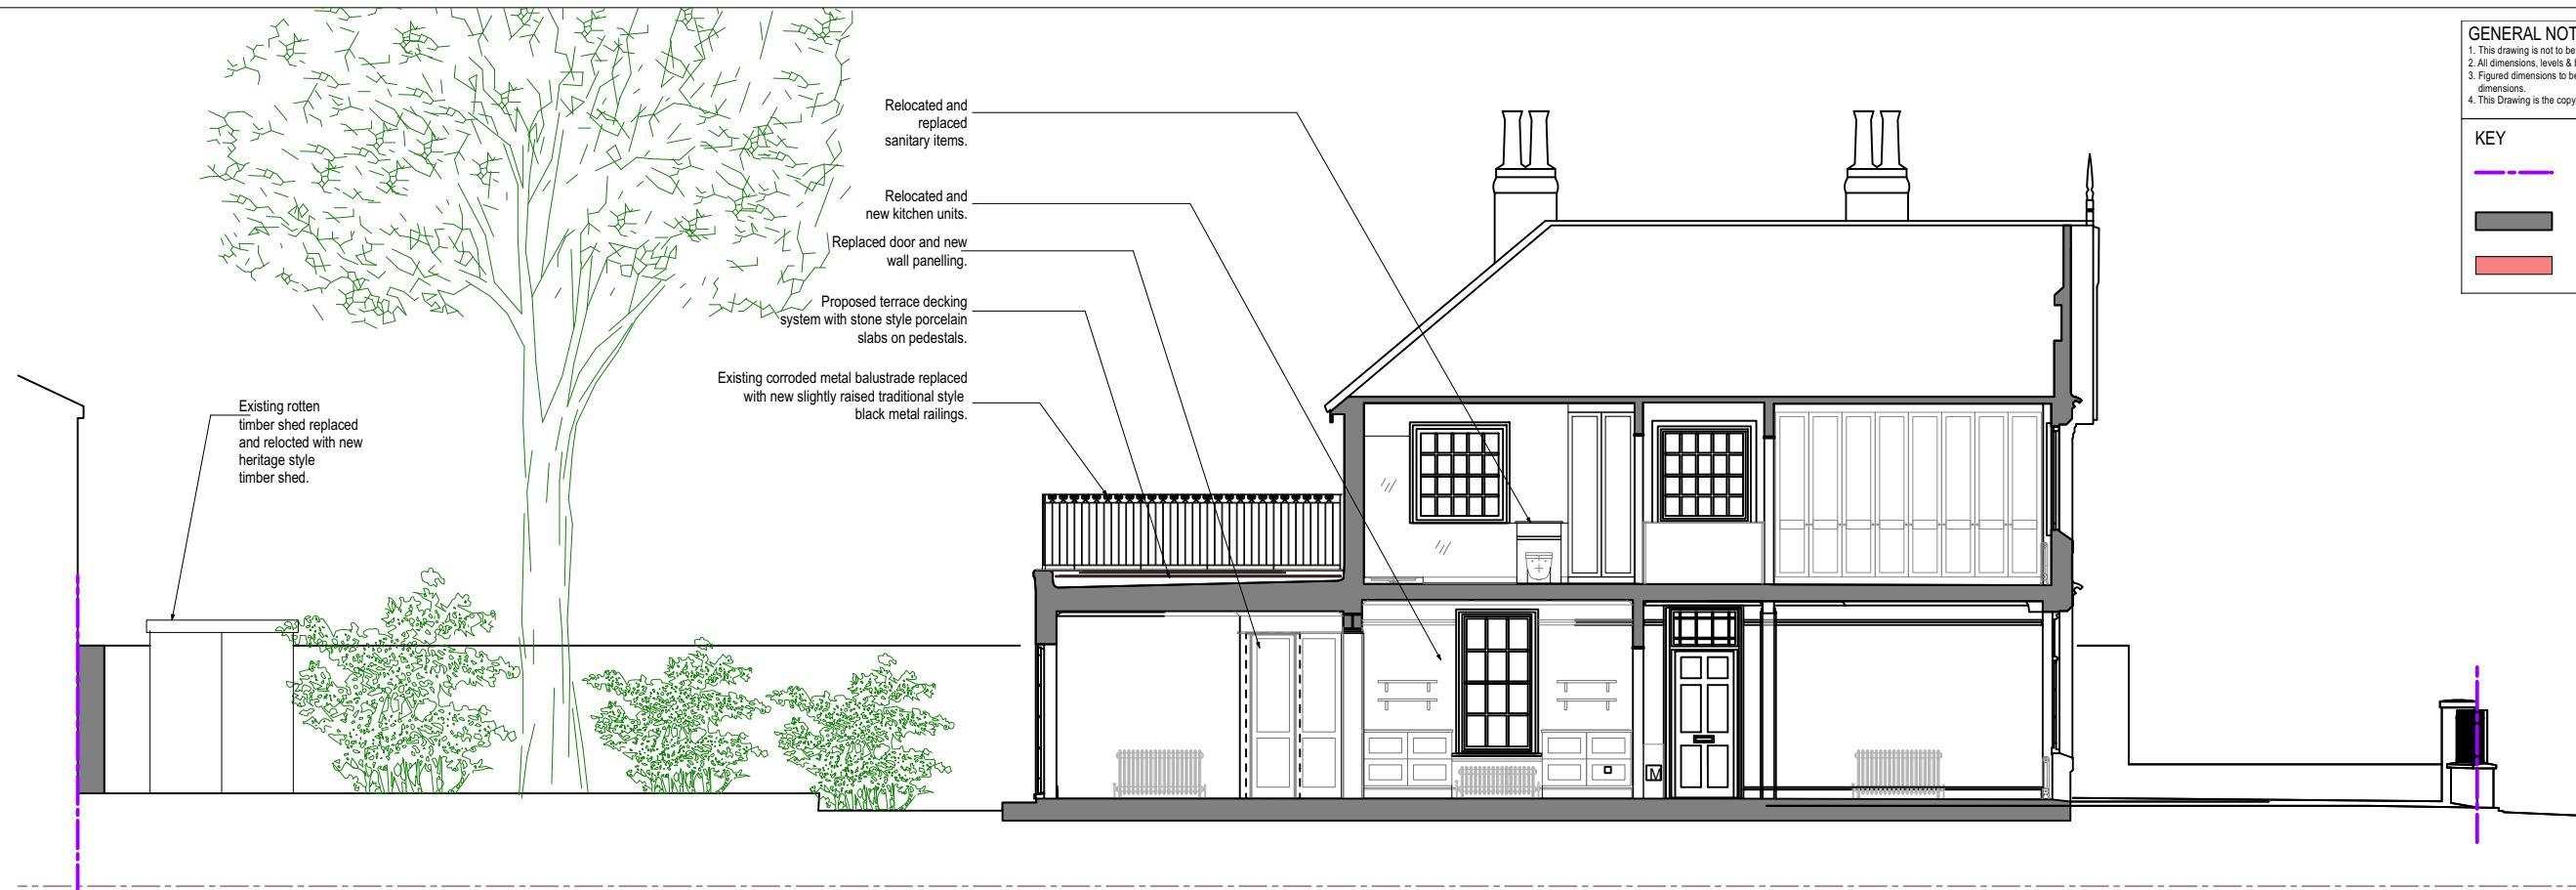



**GENERAL NOTES**  
 1. This drawing is not to be scaled.  
 2. All dimensions, levels & boundary to be checked on site.  
 3. Figured dimensions to be taken on site in preference to scaled dimensions.  
 4. This Drawing is the copyright of the owners.

**KEY**

-  SITE BOUNDARY
-  EXISTING FABRIC
-  PROPOSED NEW WALLS AND SLABS




2 SECTION / ELEVATION B - B AS PROPOSED  
1:100

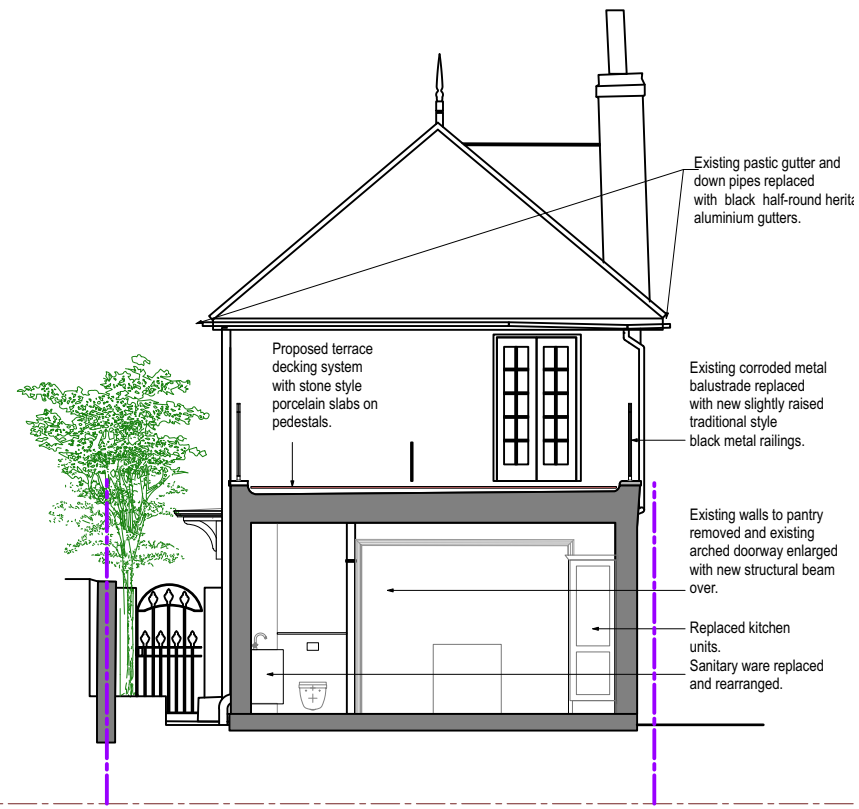

1 SECTION C - C AS PROPOSED  
1:100



**PLANNING APPLICATION AND LBC - AS PROPOSED** 08.10.2024

 consulting . engineering . designing		PROJECT <b>PETITE KEW</b>		<b>REVISION</b>									
		CLIENT <b>MR. M. NIGRO</b>		<table border="1"> <tr> <td>A</td> <td>08.10.24</td> <td>Flat roof canopy</td> <td>BM</td> <td>DP</td> </tr> <tr> <td>REV</td> <td>DATE</td> <td>DETAILS</td> <td>DRAWN</td> <td>CHECKED</td> </tr> </table>		A	08.10.24	Flat roof canopy	BM	DP	REV	DATE	DETAILS
A	08.10.24	Flat roof canopy	BM	DP									
REV	DATE	DETAILS	DRAWN	CHECKED									
LONDON OFFICE 020 8940 7810 EXETER OFFICE 01392 363497 info@structurehaus.com www.structurehaus.com		11 ST. JOHN'S GROVE RICHMOND, TW9 2SP		DRAWING NUMBER <b>06659L 2-05</b>									
DRAWING <b>SECTION B - B / INTERNAL ELEVATIONS AS PROPOSED</b>		SCALE <b>1: 100</b>		DRAWN by <b>BM</b> Checked by <b>DP</b> Date 02.07.24 Date									
				DRAWING NUMBER <b>06659L_vrx</b>									
				ISO A3 ©Copyright									