

Tectonic® Adjustable Paving Pedestal (4mm Joint)

In Stock 1-5 day delivery



Paving Support | Fixed Head Adjustable Pedestal have 4mm spacer tabs to create a small gap between the Porcelain Paving slabs for drainage. These pedestals allow Porcelain Paving slabs to be set directly upon the head.

- Sizes range from 10mm - 550mm
- Tabs can easily be snapped off

Decking system <https://ovaeda.com/> OR SIMILAR APPROVED

- pedestal height 22mm - 95mm
- Rubber underlay to each pedestal
- setting out for tiles 60 x 90 x 2 cm




Barra™ | Beige Stone Effect Porcelain Paving Tiles (60x90x2cm)

In Stock, 1-5 day delivery



Enhance™ Collection

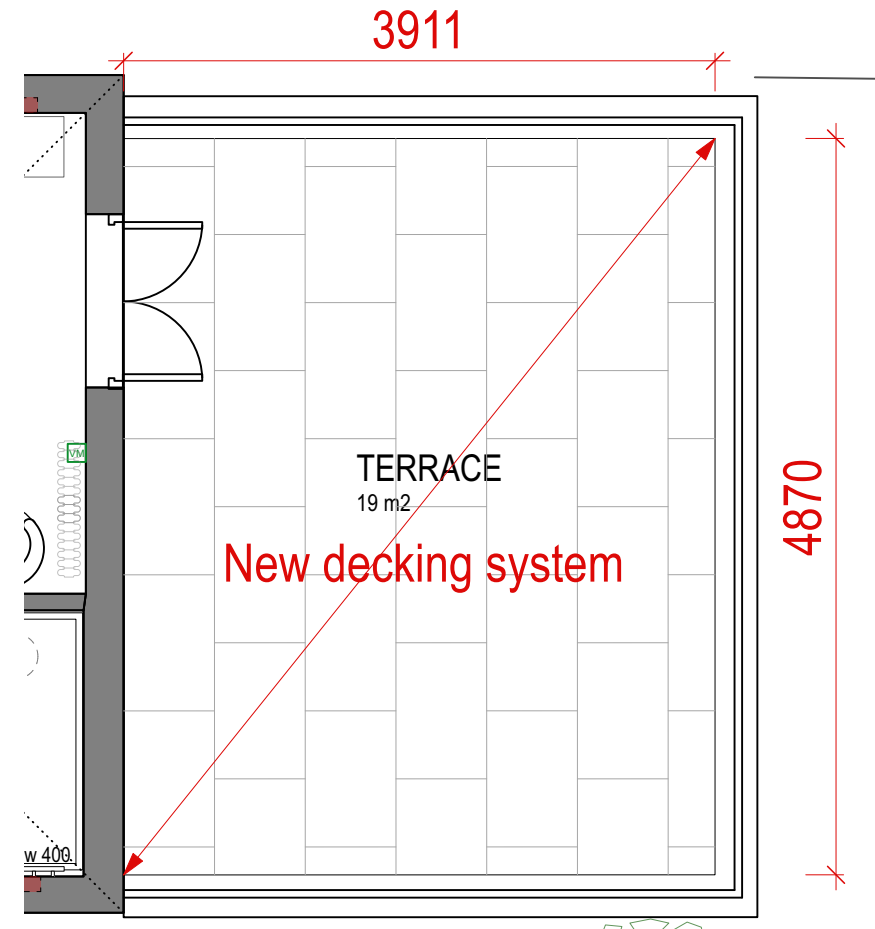

6 FIRST FLOOR ROOF TERRACE
1:50

- GENERAL NOTES
1. No dimensions to be scaled from this drawing, use figured dimensions only
 2. This drawing is to be read in conjunction with all relevant consultants and/or specialist drawings/ documents and any discrepancies or variations are to be notified to the architect in writing before the affected works commence.
 2. All dimensions and ex. structures to be verified by the contractor before work is commenced
 3. (Architect) to be notified immediately if any discrepancies are found
 4. All shop drawings to be approved by (client/ architect) before work commences.
 5. All details, workmanship and materials of all trades and building operations shall comply with the relevant British Standards and EU norms and with the Approved Documents to Support Building Regulations and to manufacturer's recommendations and specifications.

KEY

	SITE BOUNDARY
	EXISTING FABRIC
	W1 NEW TIMBER STUD WALL: 2X 12,5MM PLASTERBOARD, SKIM 50X150MM TMBER STUDS 75MM MINERAL WOOL FILL
	W2 NEW BOXING: WALL FINISH TILES, ADHESIVE TANKING IN WET AREAS TILEBACKERBOARD MR PLYWOOD
	W3 NEW BOXING: TIMBER BATTENS 2X12,5MM PLASTERBOARD, SKIM
	NEW PADSTONES
	NEW STEELS
	DEMOLITION

PLANNING APPLICATION AND LBC - AS PROPOSED 08.10.2024

 consulting . engineering . designing LONDON OFFICE 020 8940 7810 EXETER OFFICE 01392 363497 info@structurehaus.com www.structurehaus.com	PROJECT PETITE KEW 11 ST. JOHN'S GROVE RICHMOND, TW9 2SP	REVISION				
	CLIENT MR. M. NIGRO	DRAWING NUMBER 06659L	REVISION 4-08	BM DRAWN	DP CHECKED	
	DRAWING NEW DECKING ROOF TERRACE	SCALE 1: 50 <small>06659L_TENDER.vwx</small>	Drawn by Date	BM 02.07.24	Checked by Date	DP
	ISO A3					