



Proposed

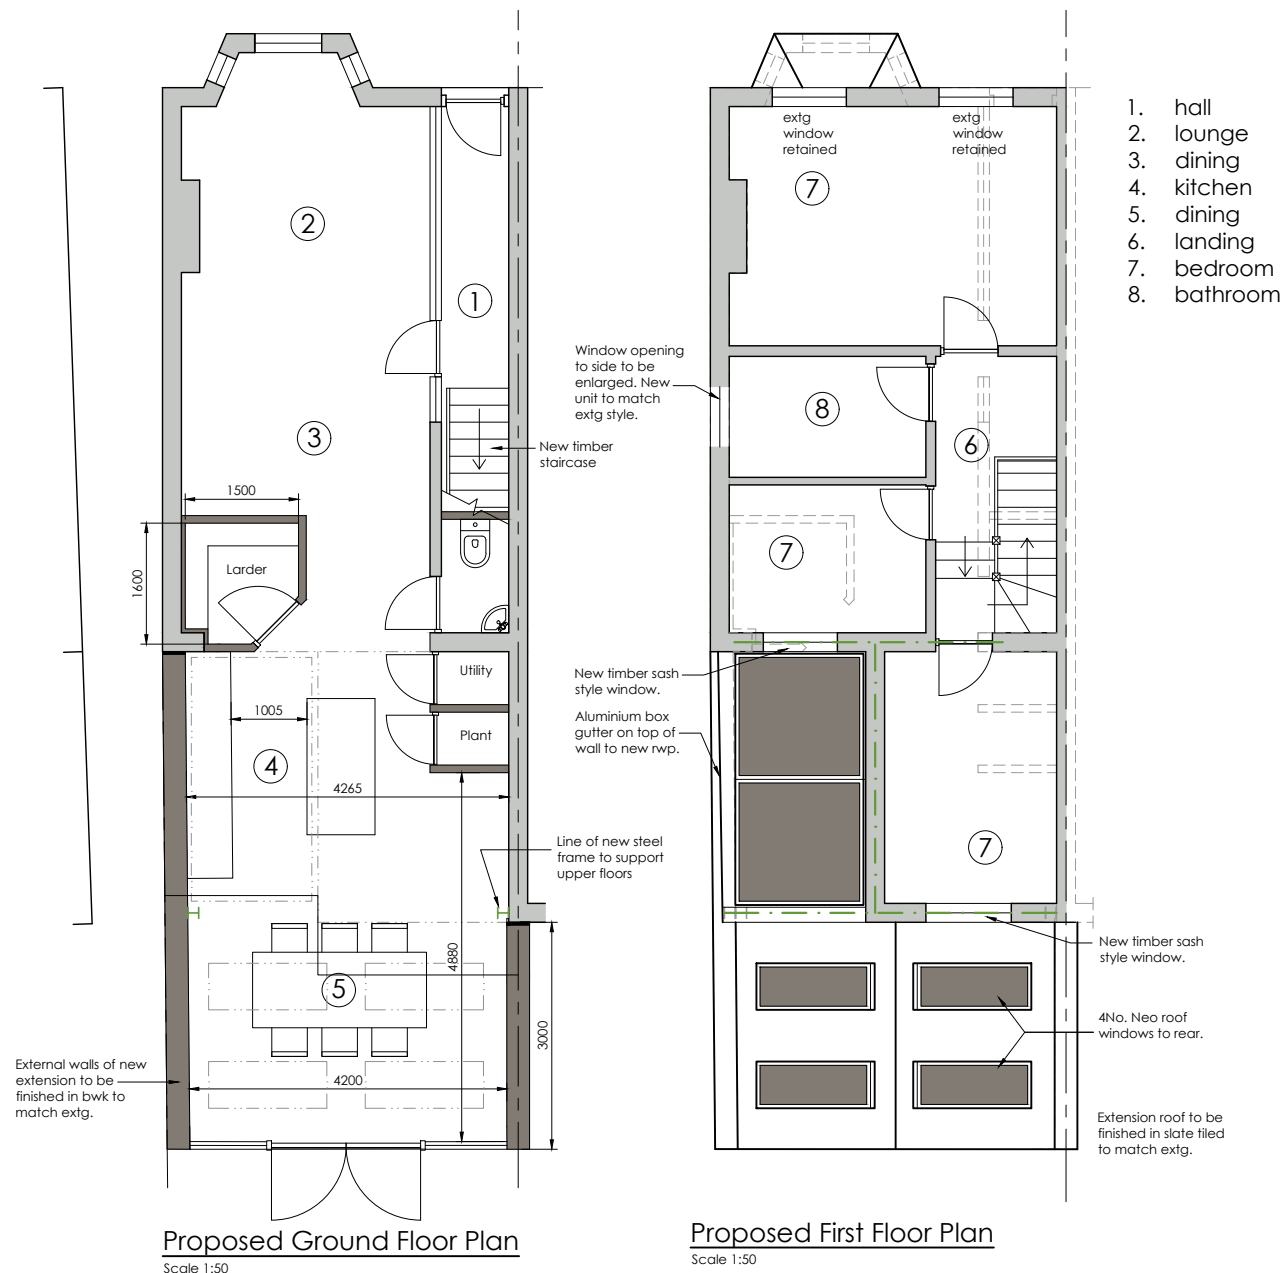

SCALES					A1
A1	0	1m	2m	1:50	
	0	2	4	1:100	
A3	0	1	2	1:100	
	0	2	4	1:200	

- NOTES
1. this drawing is to be read in conjunction with all relevant architects & engineers drawings & specifications.
  2. do not scale from this drawing except for planning purposes.
  3. all dimensions to be checked and confirmed on site by the contractor. any discrepancies to be reported to PDDesign Consulting Ltd immediately.

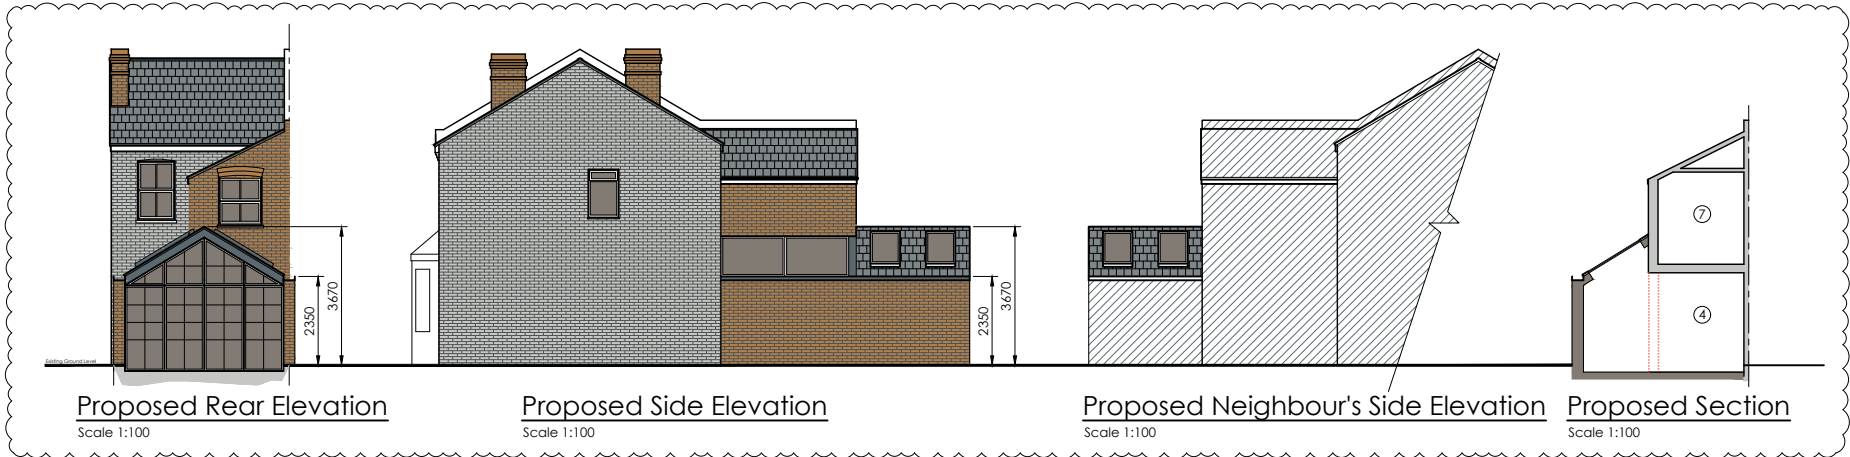

legend

- existing structure
- new structure
- structure removed
- structure over

P4	4.11.24	prd	site levels revised
P3	4.11.24	prd	existing levels revised
P2	30.10.24	abs	gutter height revised
P1	12.9.24	abs	issued for planning
Rev	Date	Made by	Amendments

Client:  
**Mr Tom Meredith**

Project:  
**50 Arlington Road  
London  
TW11 8NJ**

Project Description:  
**Proposed Extension Works & Internal Alterations**

Drawing Name:  
**Proposed Plans & Elevations**

**pdesign**  
consulting

t. 01325 713133 w. www.pddesign.co.uk

Job Number: <b>224083</b>	Date: 12.9.24
Drawn By: DBS	Drawing Status Planning
Scale 1:50, 1:100@A1 1:100, 1:200@A3	Drawing No: <b>PL01</b>
	Revisions: <b>P4</b>