



Gordon House Garden
Planting Schedule
19/02/2024

Area	Plant	size	quantity	proposed planting season
1	Laurus nobilis	4m high x 1m wide	16	Spring or Autumn 2024
2	Magnolia grandiflora	4.5m high x 2.5m wide	1	Spring or Autumn 2024
	Laurus nobilis	3.5m high x 2m wide	5	Spring or Autumn 2024
	Malus transitionalis	2.5m high x 2m wide	1	Spring or Autumn 2024
	Liriodendron tulipifera	3.5m high x 2m wide feathered	1	Spring or Autumn 2024
	Crataegus prunifolia	3m high x 2.5m wide multi-stem	2	Spring or Autumn 2024
3	Laurus nobilis	4m high x 2.5m wide	3	Spring or Autumn 2024
	Elaeagnus umbellata	2m high x 1m wide	2	Spring or Autumn 2024
	Laurus nobilis	3.5m high x 2m wide	4	Spring or Autumn 2024
	Prunus lusitanica Angustifolia	4m high x 2.5m wide	1	Spring or Autumn 2025
4	Prunus lusitanica Angustifolia	4.5m high x 3m wide	3	Spring or Autumn 2024
	Laurus nobilis	4.5m high x 2m wide	5	Spring or Autumn 2024
5	Laurus nobilis	4m high x 2.5m wide	3	Spring or Autumn 2024
6	Prunus lusitanica Angustifolia	4.5m high x 3m wide	3	Spring or Autumn 2024
	Laurus nobilis	4.5m high x 3m wide	1	Spring or Autumn 2024
7	Prunus lusitanica Angustifolia	4.5m high x 3m wide	1	Spring or Autumn 2024
	Laurus nobilis	4.5m high x 3m wide	3	Spring or Autumn 2024
	Magnolia grandiflora	4.5m high x 2.5m wide	1	Spring or Autumn 2024
	Camellia sasanqua	3m high x 2m wide	3	Spring or Autumn 2024
	Osmanthus heterophyllus	2.5m high x 1.25m wide	2	Spring or Autumn 2024
	Taxus baccata	4m high x 3.5m wide	3	Spring or Autumn 2024
8	Magnolia grandiflora	4.5m high x 2.5m wide	1	Spring or Autumn 2024
	Prunus lusitanica Angustifolia	4.5m high x 3m wide	3	Spring or Autumn 2024
	Taxus baccata	4m high x 3.5m wide	2	Spring or Autumn 2024
	Osmanthus heterophyllus	2.5m high x 1.25m wide	5	Spring or Autumn 2024
	Laurus nobilis	4.5m high x 2m wide	1	Spring or Autumn 2024
	Crataegus monogyna	3m high x 2m wide multistem	1	Spring or Autumn 2024

South Garden Planting				
S3-10	trees	Elaeagnus umbellata	2.5m high multistem	3 Autumn 2025
		Crataegus laevifolia Carrerei	2.5m high multistem	3 Autumn 2025
		Crataegus coggygria	2.5m high multistem	5 Autumn 2025

North Garden Planting				
N1-10	trees	Malus transitionalis	2.5m high multistem	1 Autumn 2025
		Cladonia lutea	2.5m high multistem	1 Autumn 2025
		Crataegus monogyna	2m high multistem	1 Autumn 2025

- Additional Trees**
- 1 no. Malus transitionalis 2m high
 - 1 no. Quercus robur 18-20cm girth
 - 3 no. Laurus nobilis 4-4.5m high x 3m wide
 - 9 no. Laurus nobilis 4-4.5m high x 1m wide

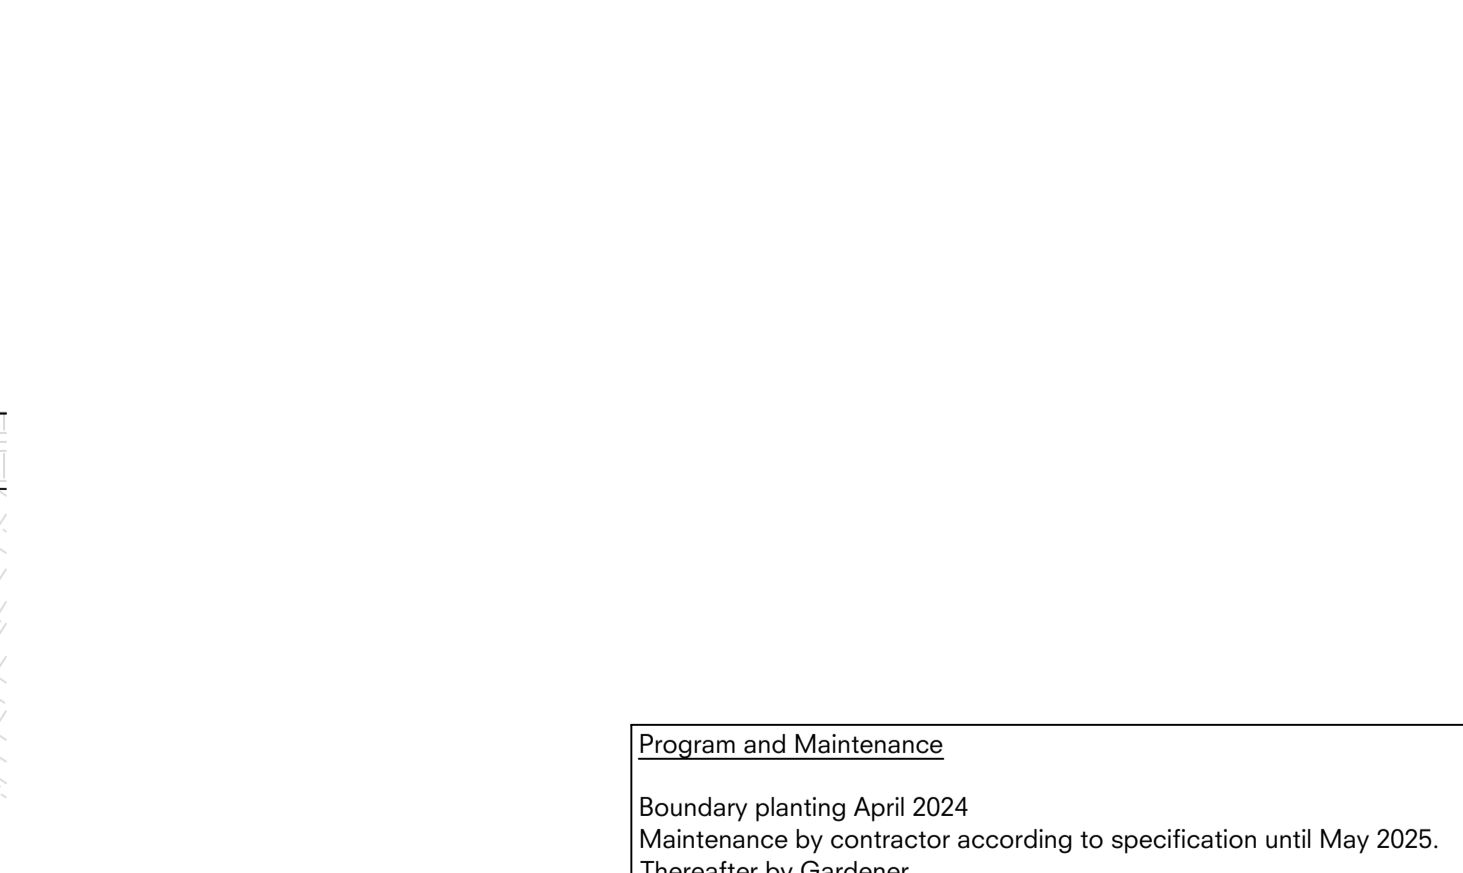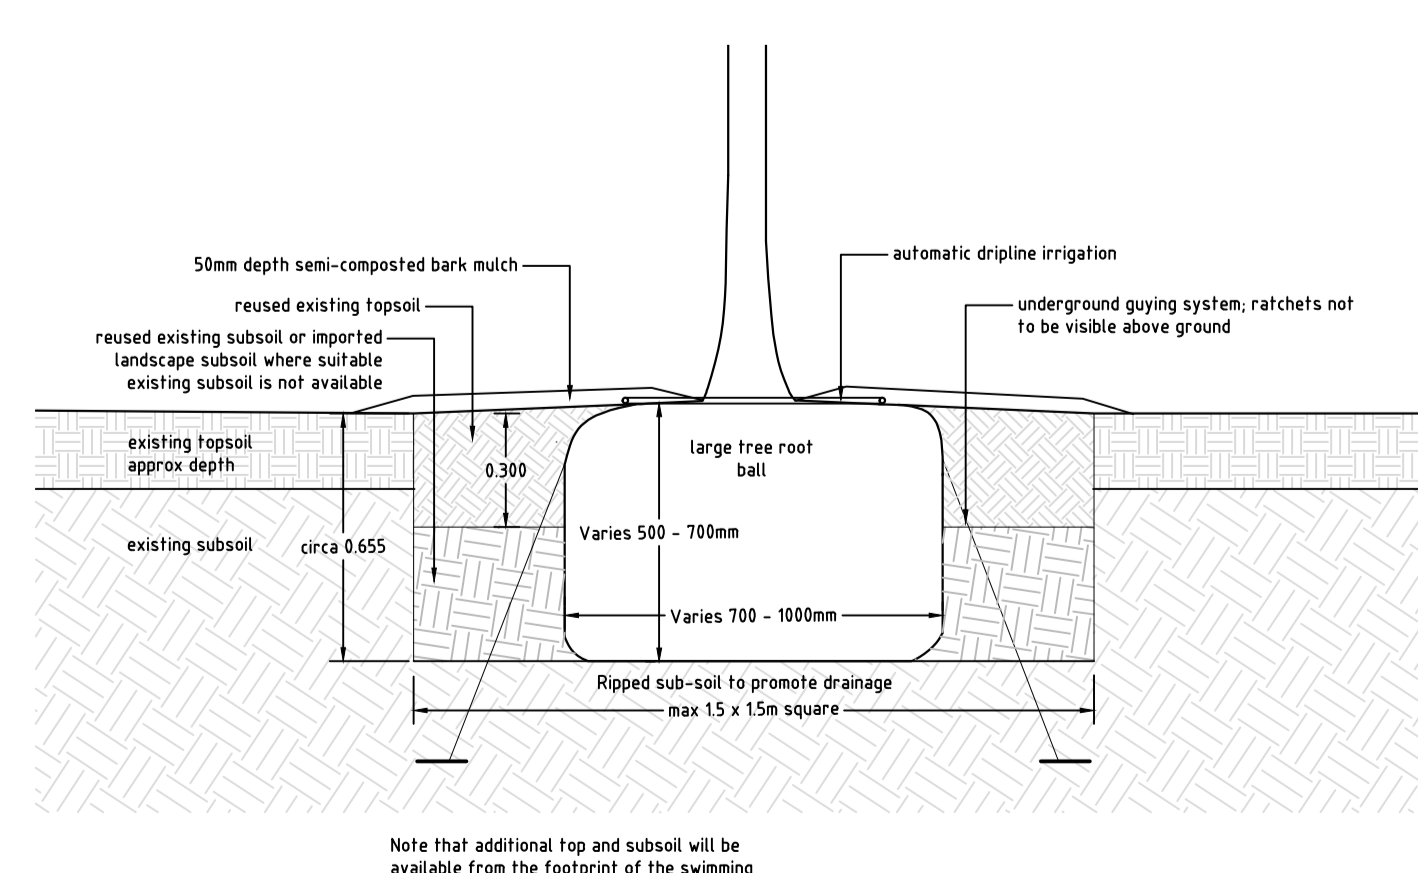

Key 1:200

- Proposed Level 30.550
- Existing Level 12.350
- Tree Proposed (circle with cross)
- Tree Existing (circle with dot)
- Proposed plant bed (green square)
- Proposed wildflowers and long grass (light green square)

Tom Stuart-Smith Ltd
The Dairy Studio, Sengale Lane, Bedmond, Abbots Langley, WDS 0RZ
Tel: +44 (0)207 253 2100

Status: Planning

Project: Gordon House - Pool Garden

Drawing: Tree Planting Scheme

Scale: 1:100 @ A0
Dwg: 443-L-P-812 Rev: P05

Date: 08/11/2023
Date: 08/11/2023
H:\443 Gordon House - Pool Garden\Drawings\443 - Gordon House - Pool Garden - Planting Plan FOR PLANNING.dwg