




1. All dimensions in millimeters unless otherwise specified.
2. The contractor to check all dimensions, angles, drain runs and conditions on site before works commencement.

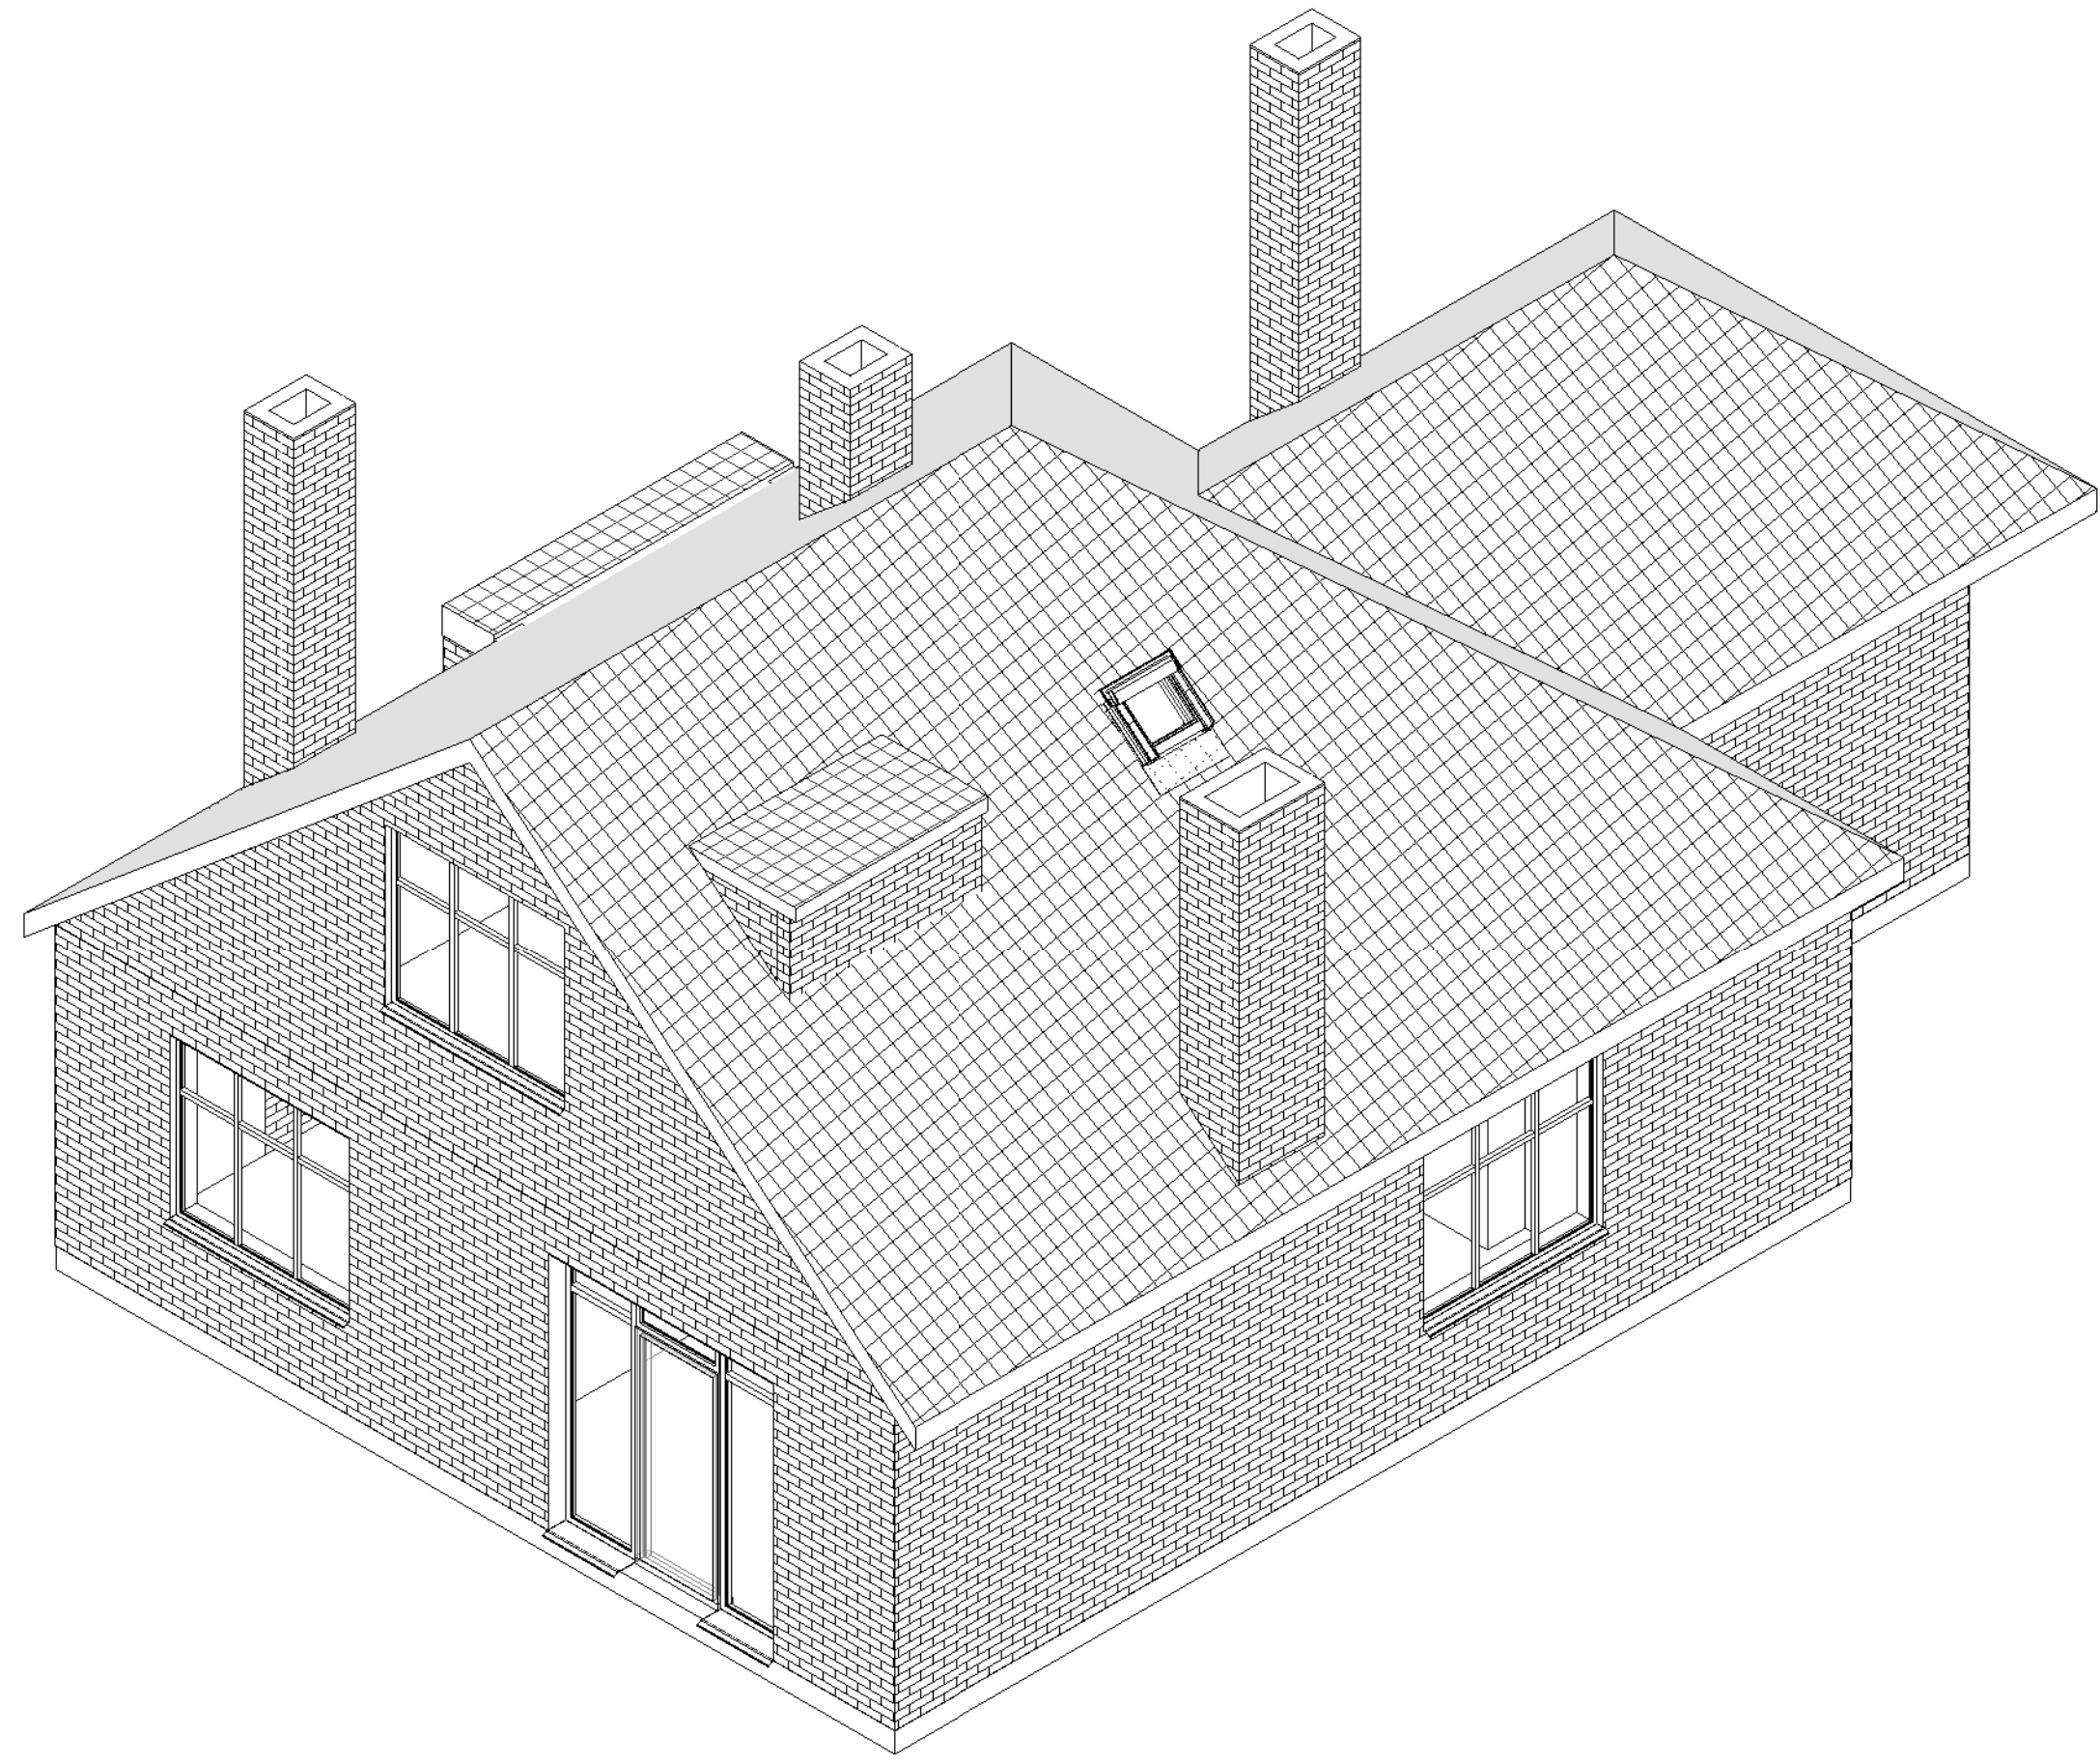


1 3D Existing

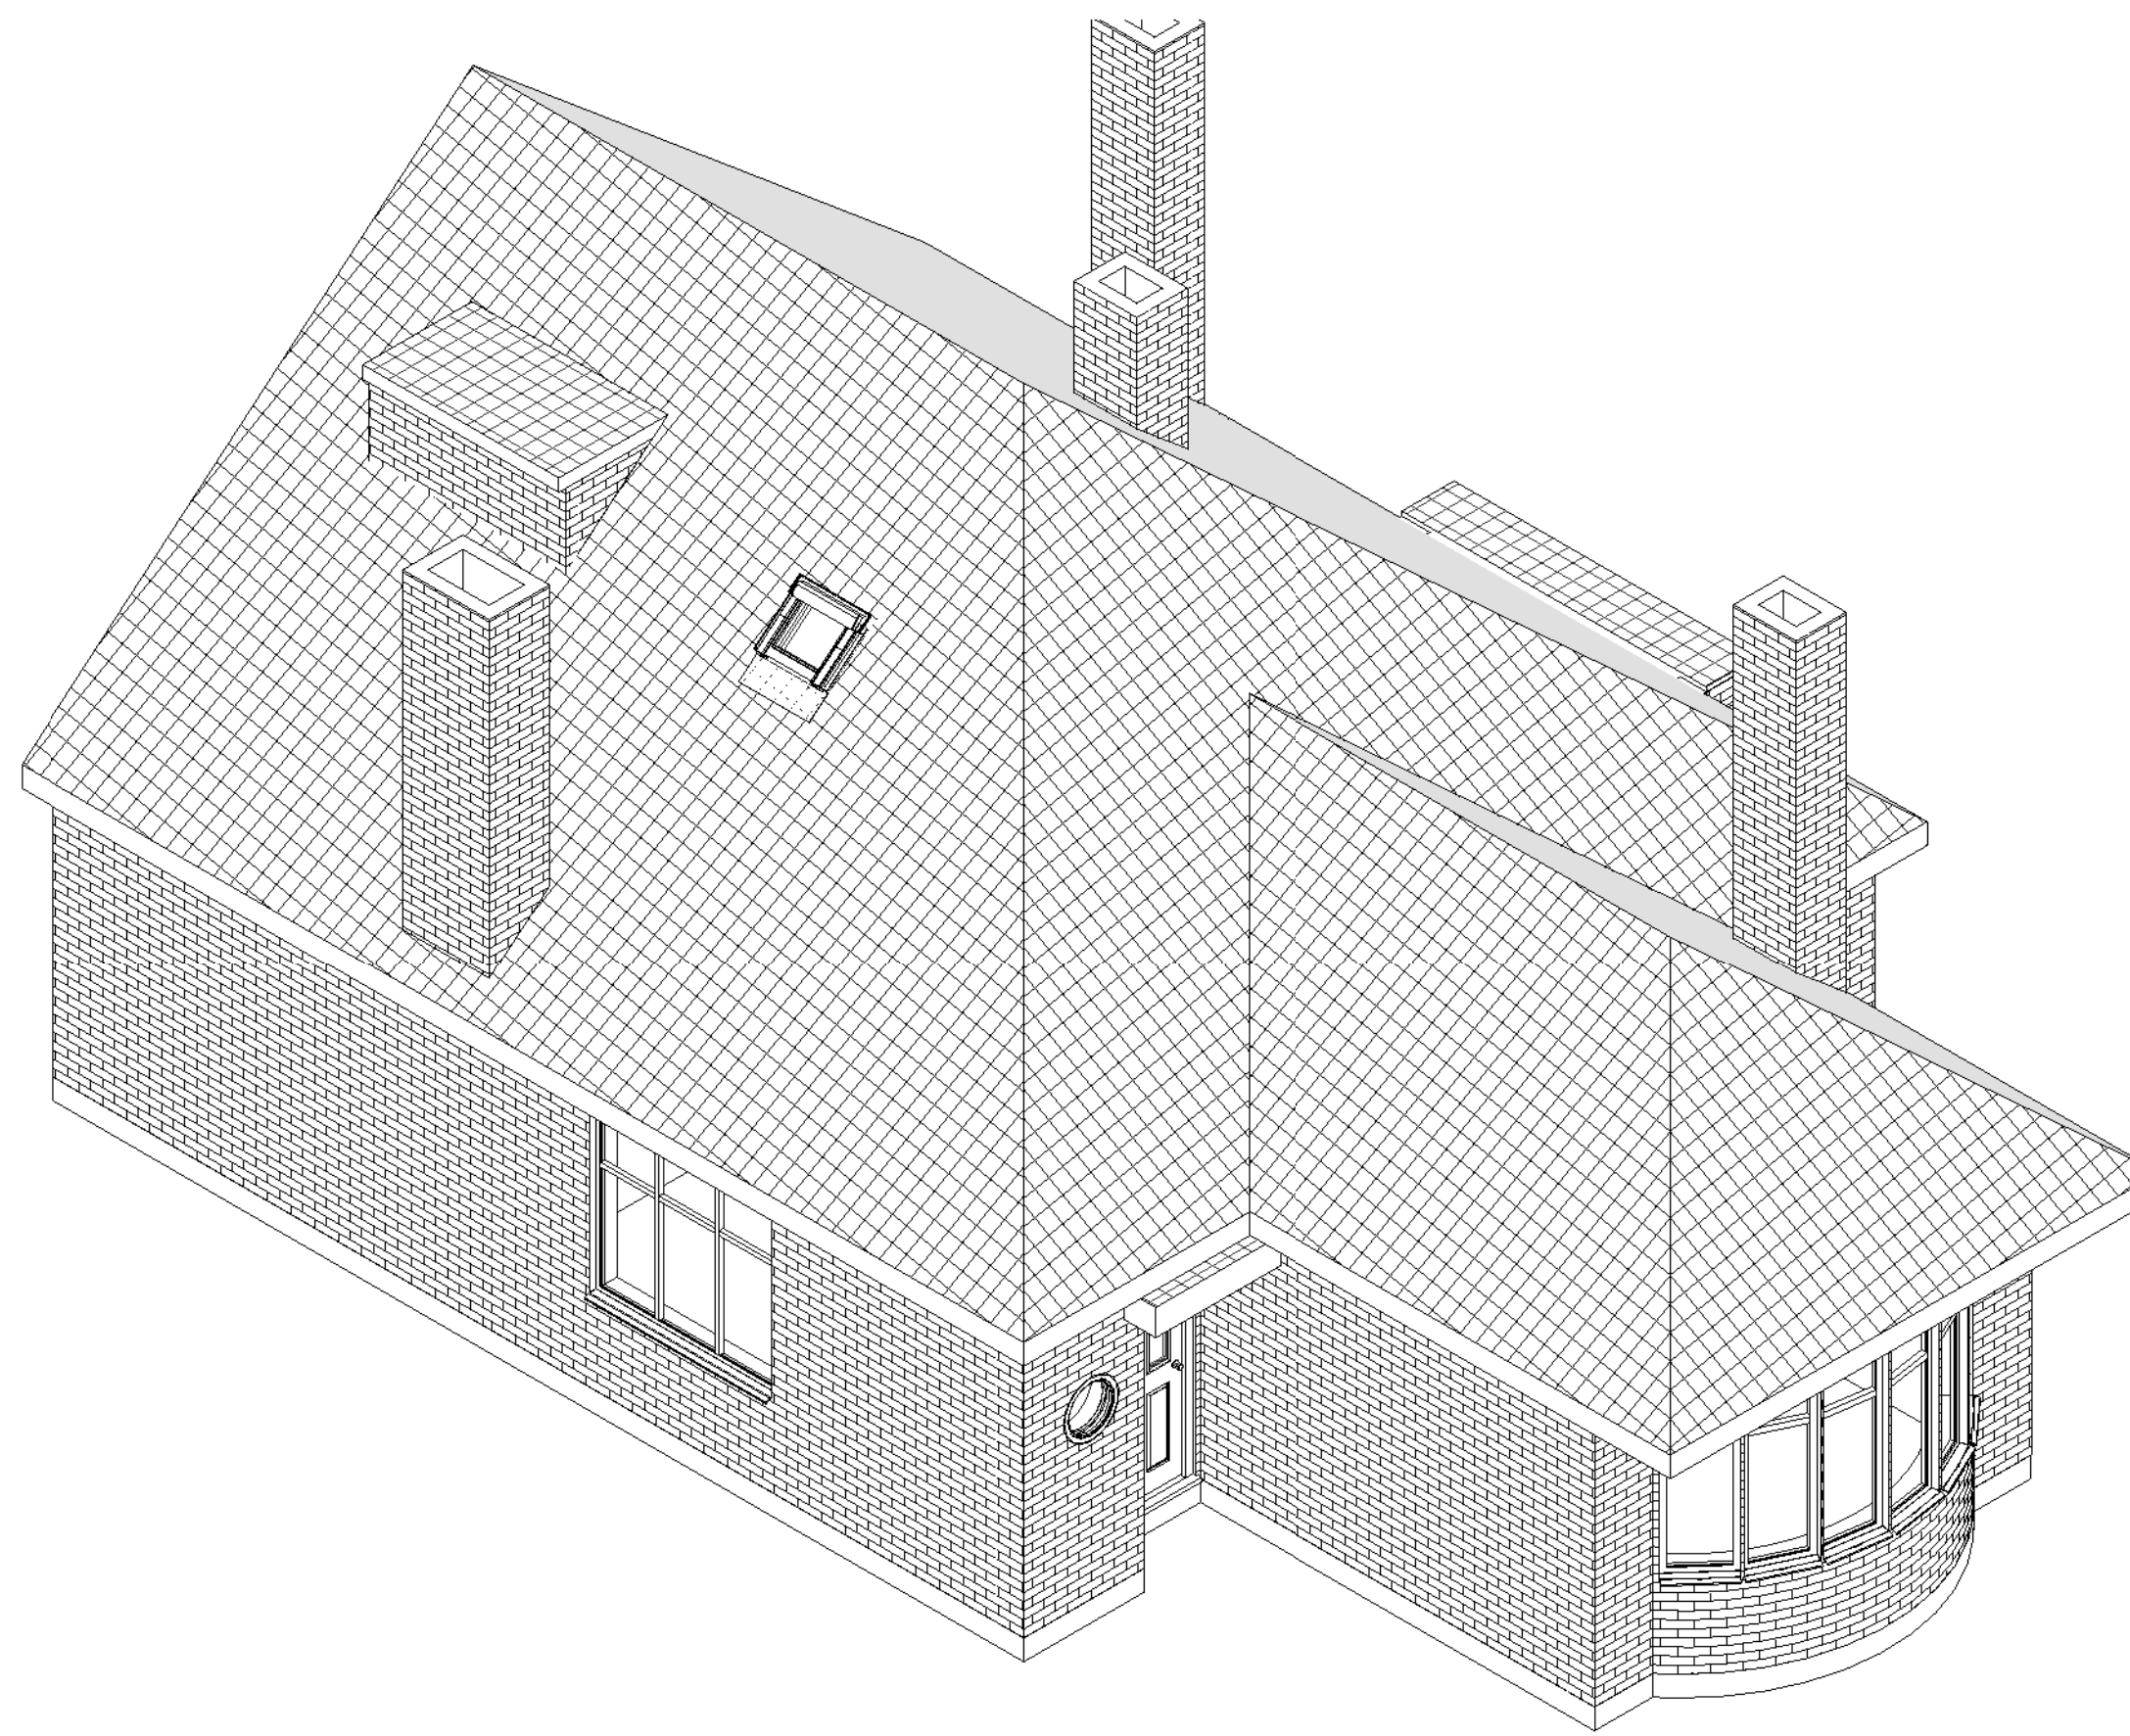

2 3D Existing

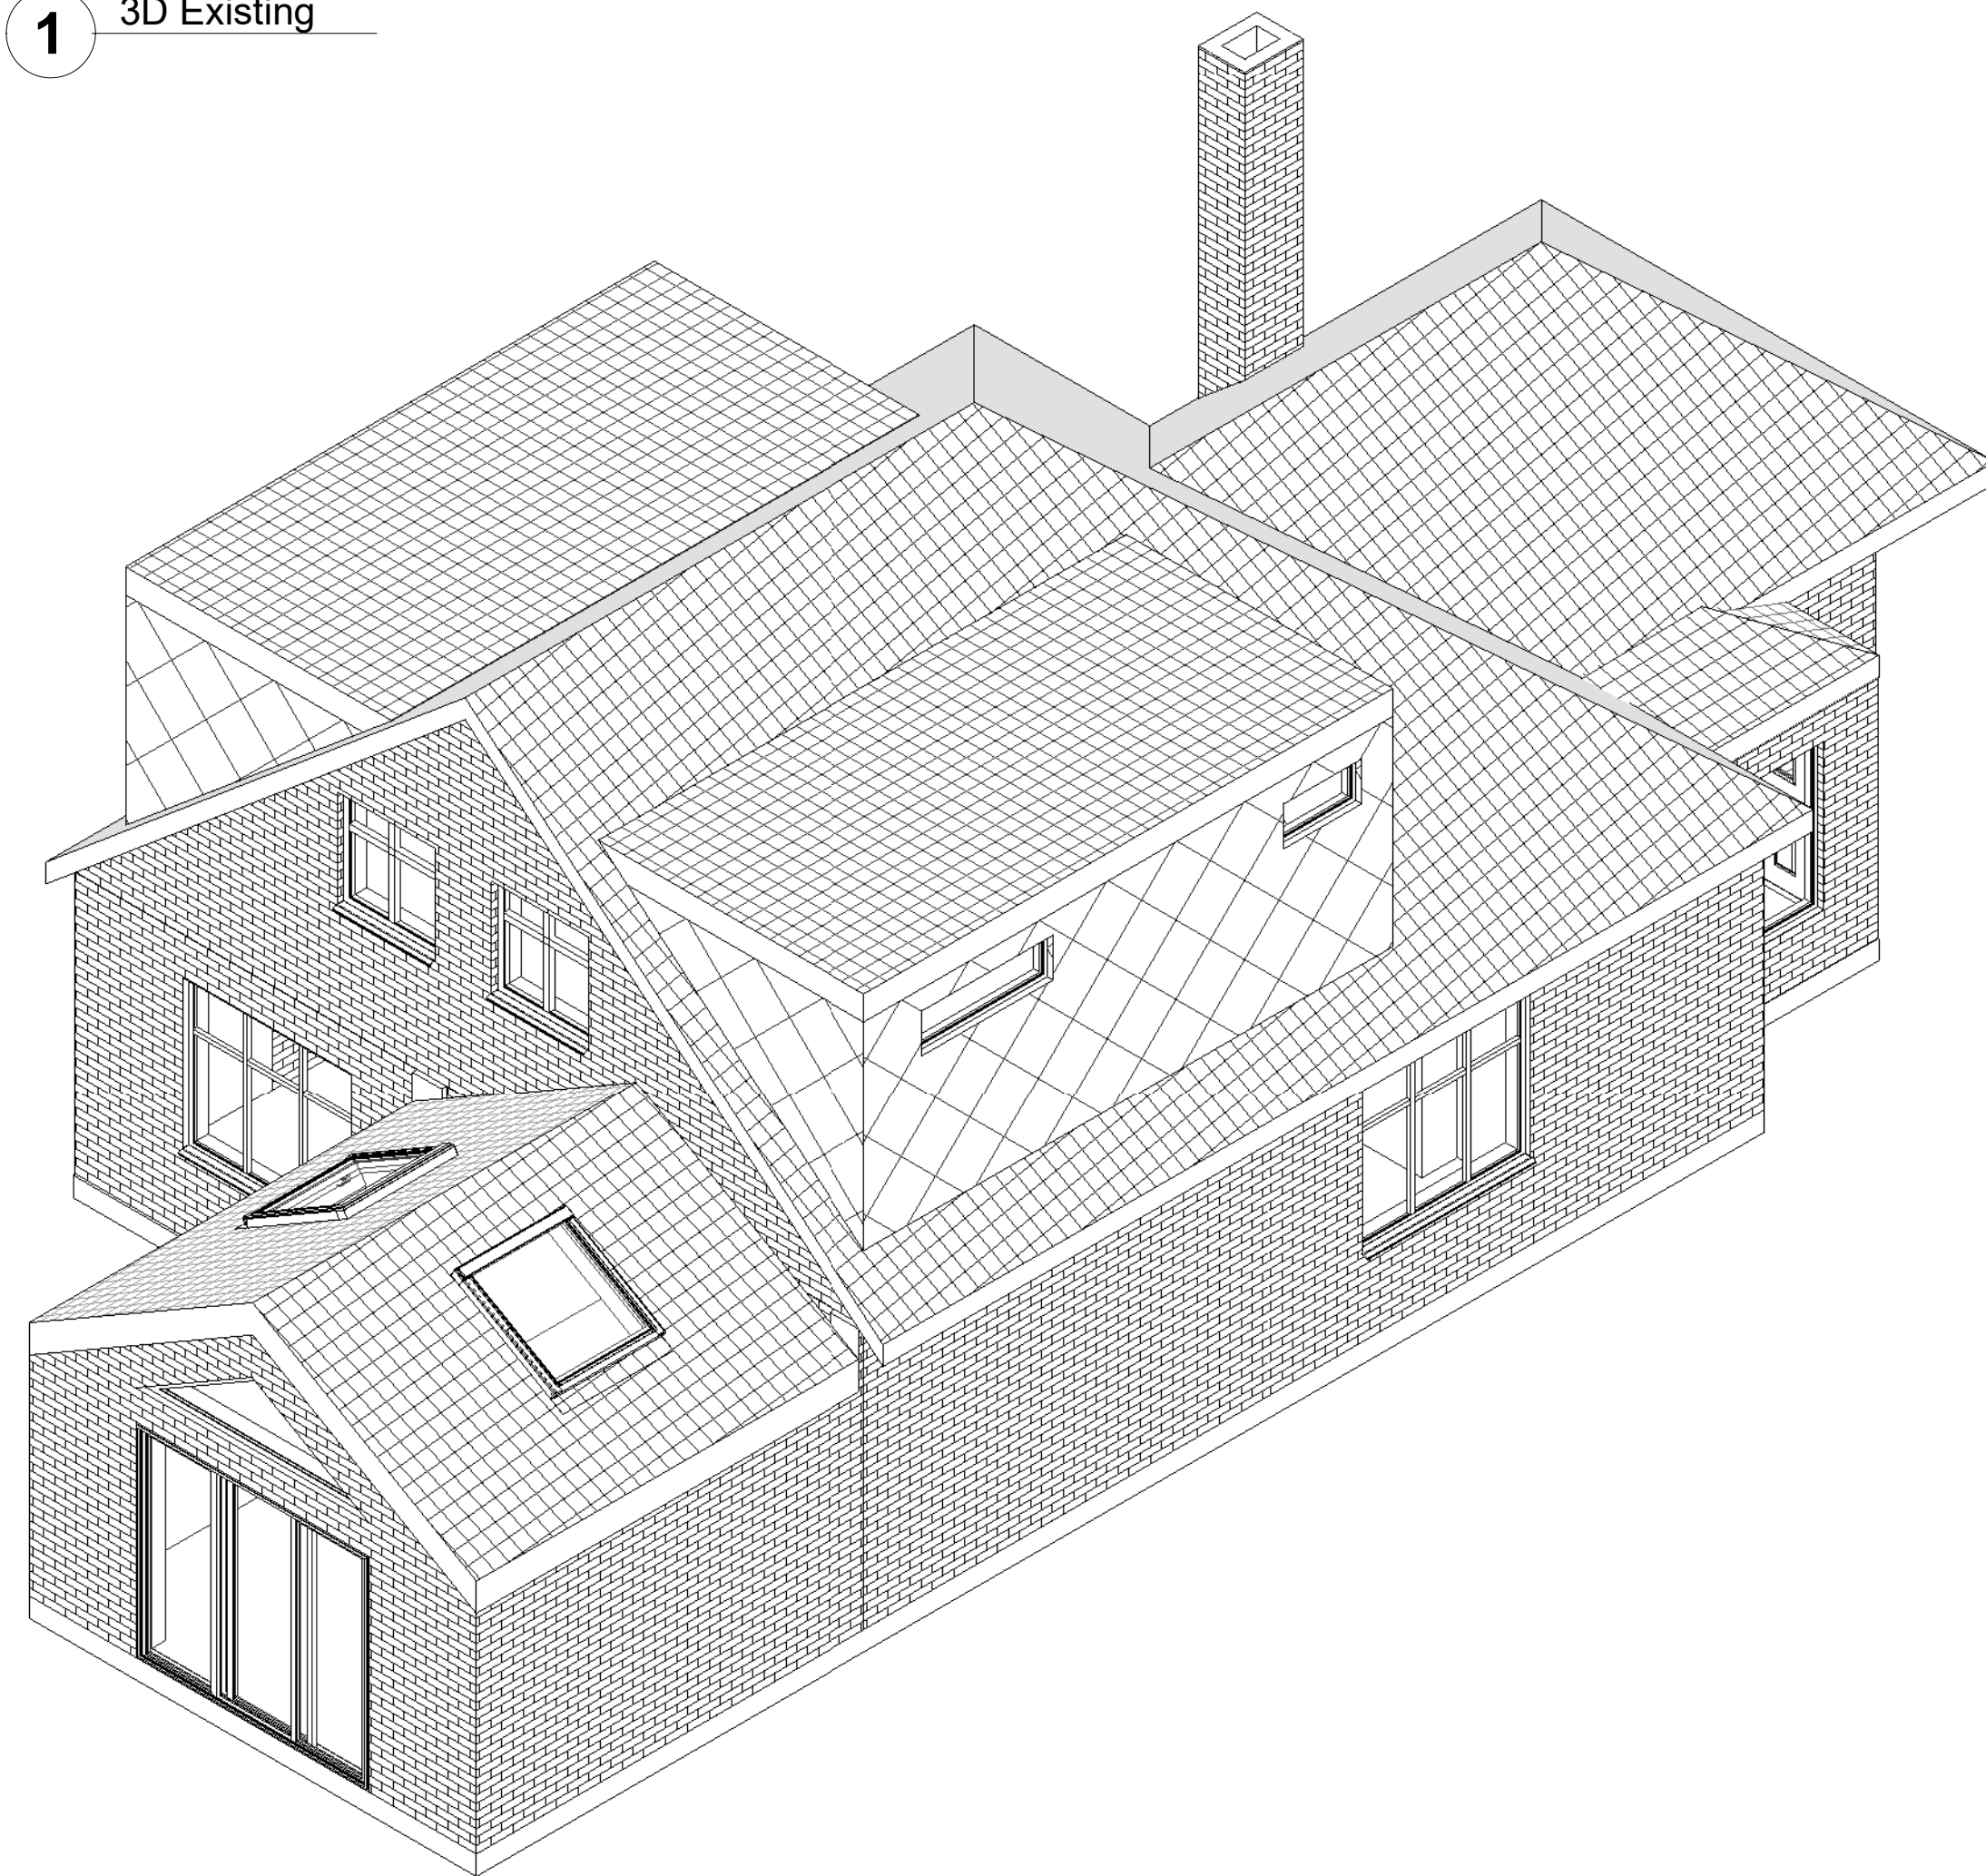

3 3D Proposed

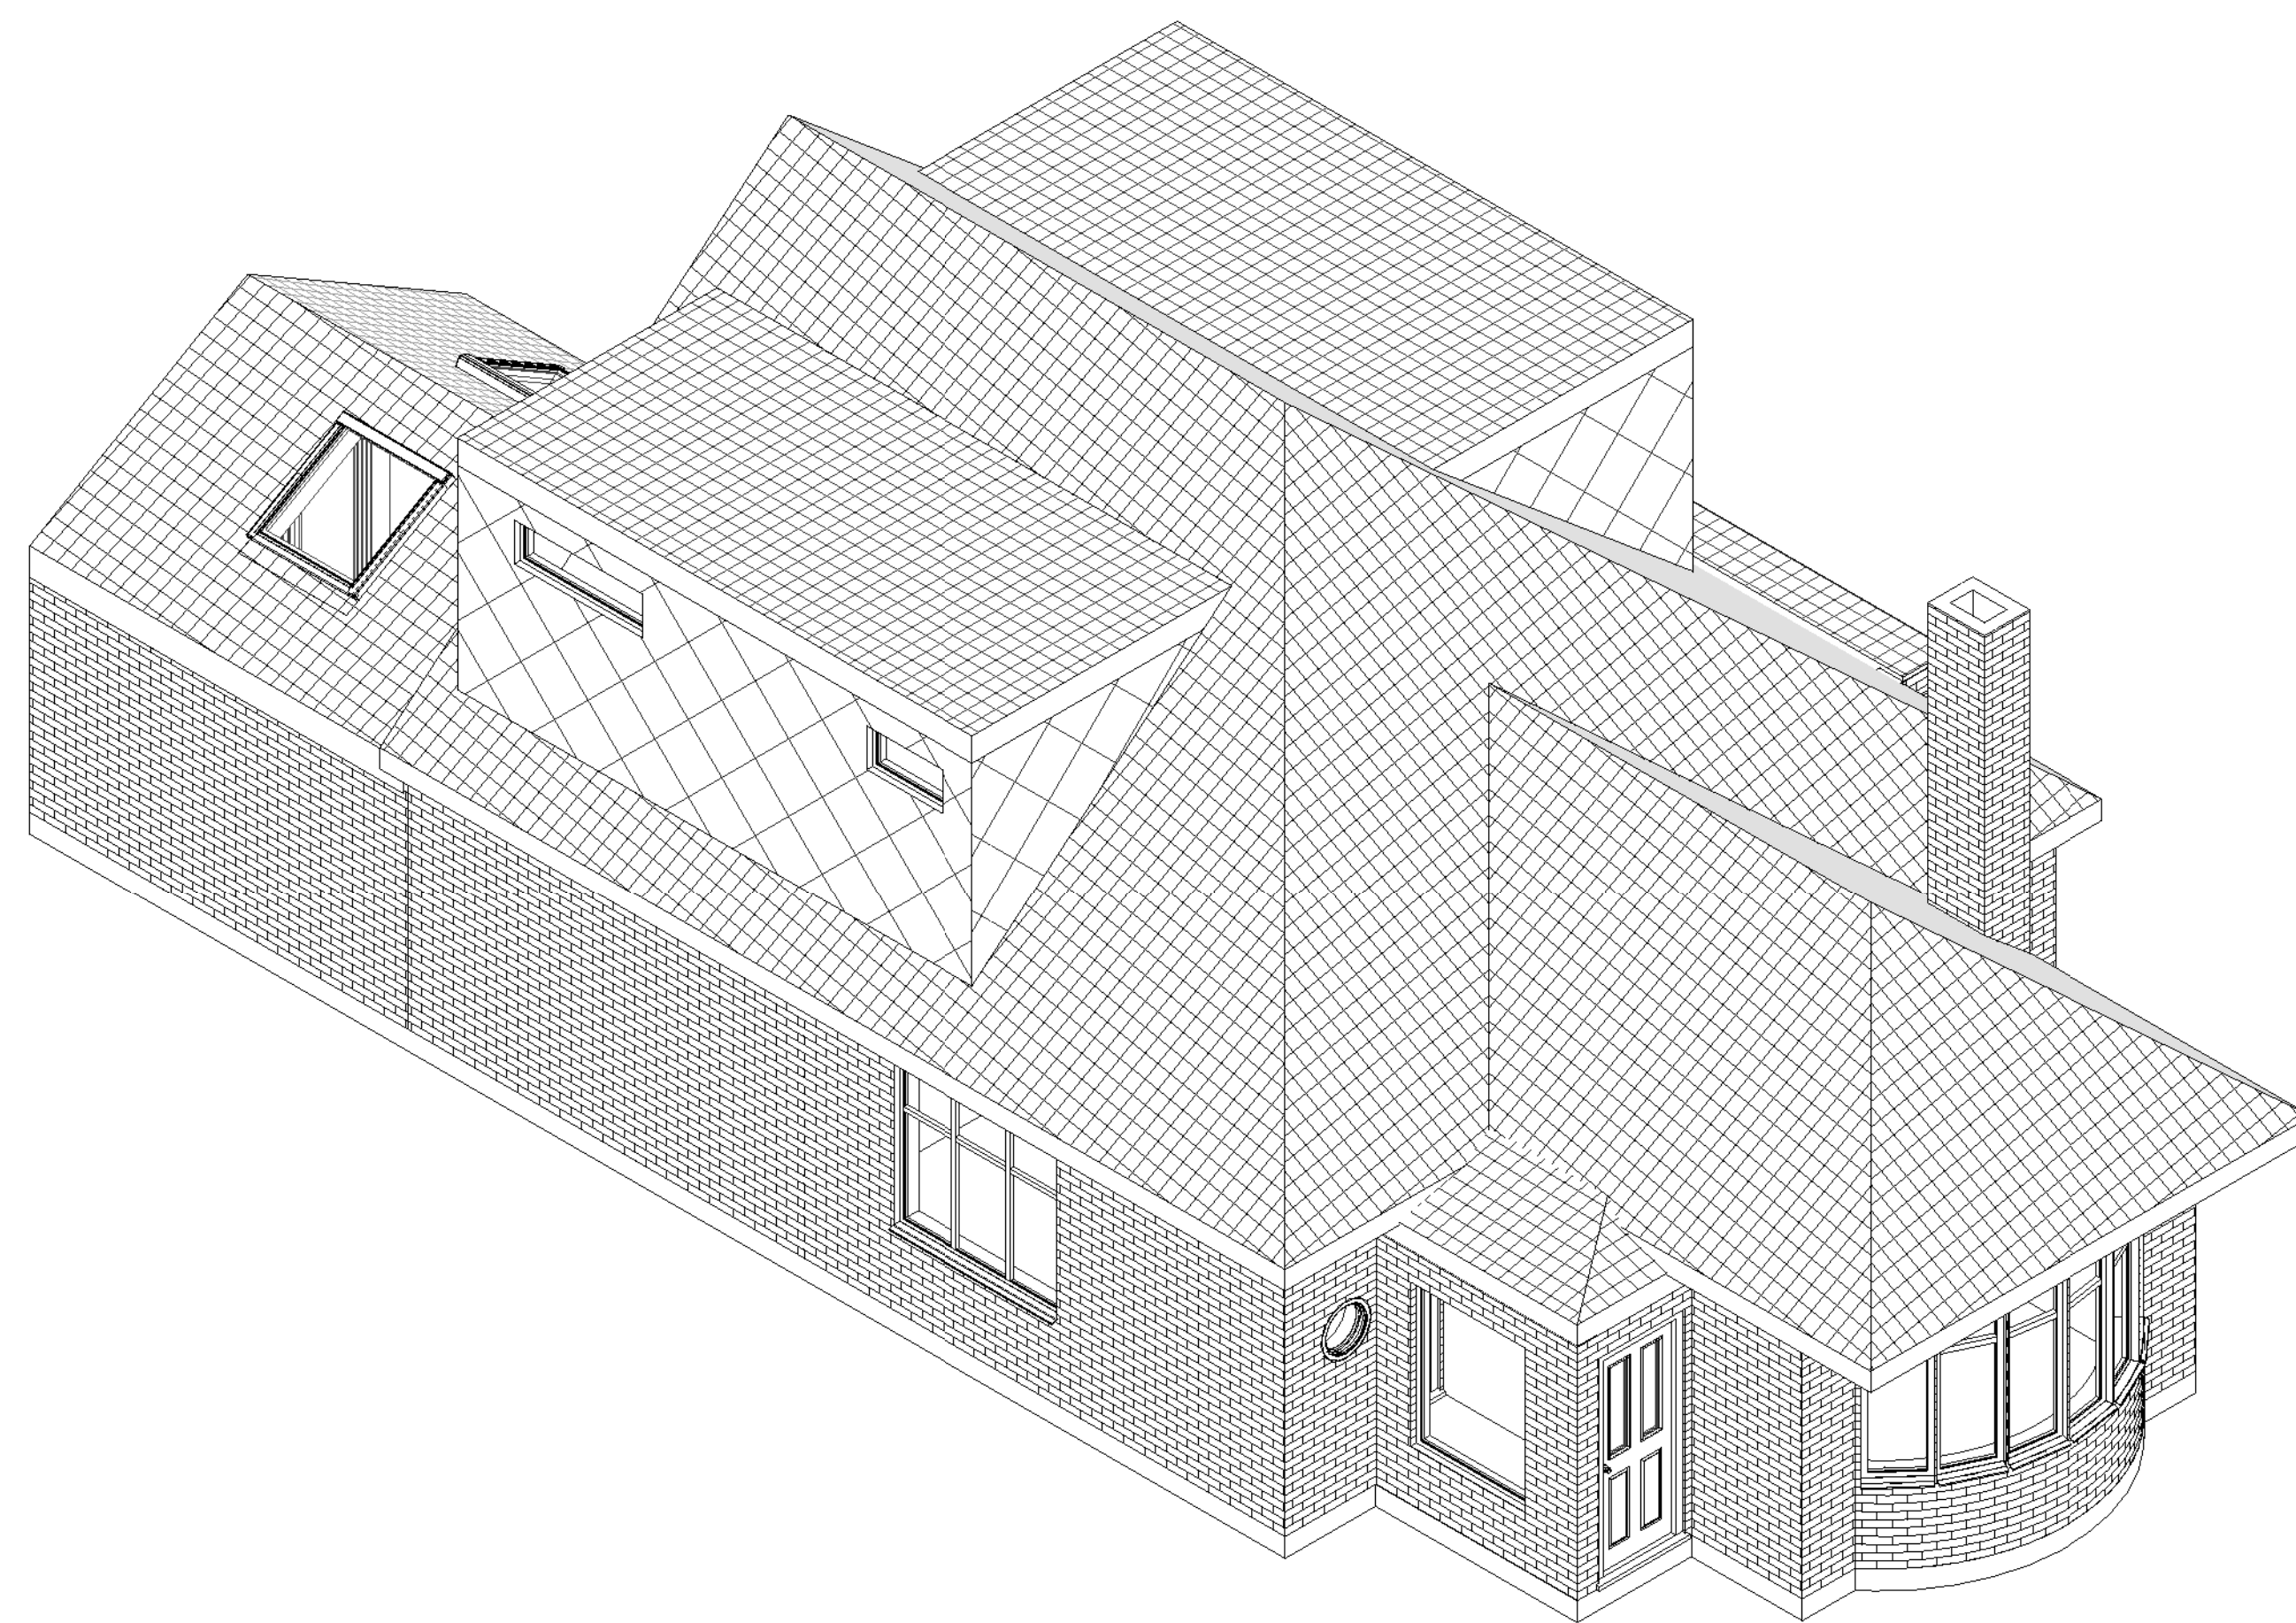

4 3D Proposed

Rev.	Date	Seq	BY	Description
02	07.11.2024	2		Comments Incorporated
01	10.09.2024	1	MK	Issue for Planning



22 Micklefield Way, Borehamwood, WD6 4LG
office@mkcreative.me.uk

Client:
Barbara Bantock

Project:
11 Cole Park Gardens TW1 1JB

Drawing area:

Drawing Title:
3D VIEW

Approved By: BB Date: 10.09.2024

Checked By: BB Scale:

Drawn By: MZ Size: A1

Status:
FOR PLANNING

Drawing No. 11 COLE - 008 Rev. 02