




PADEL COURT PLAN

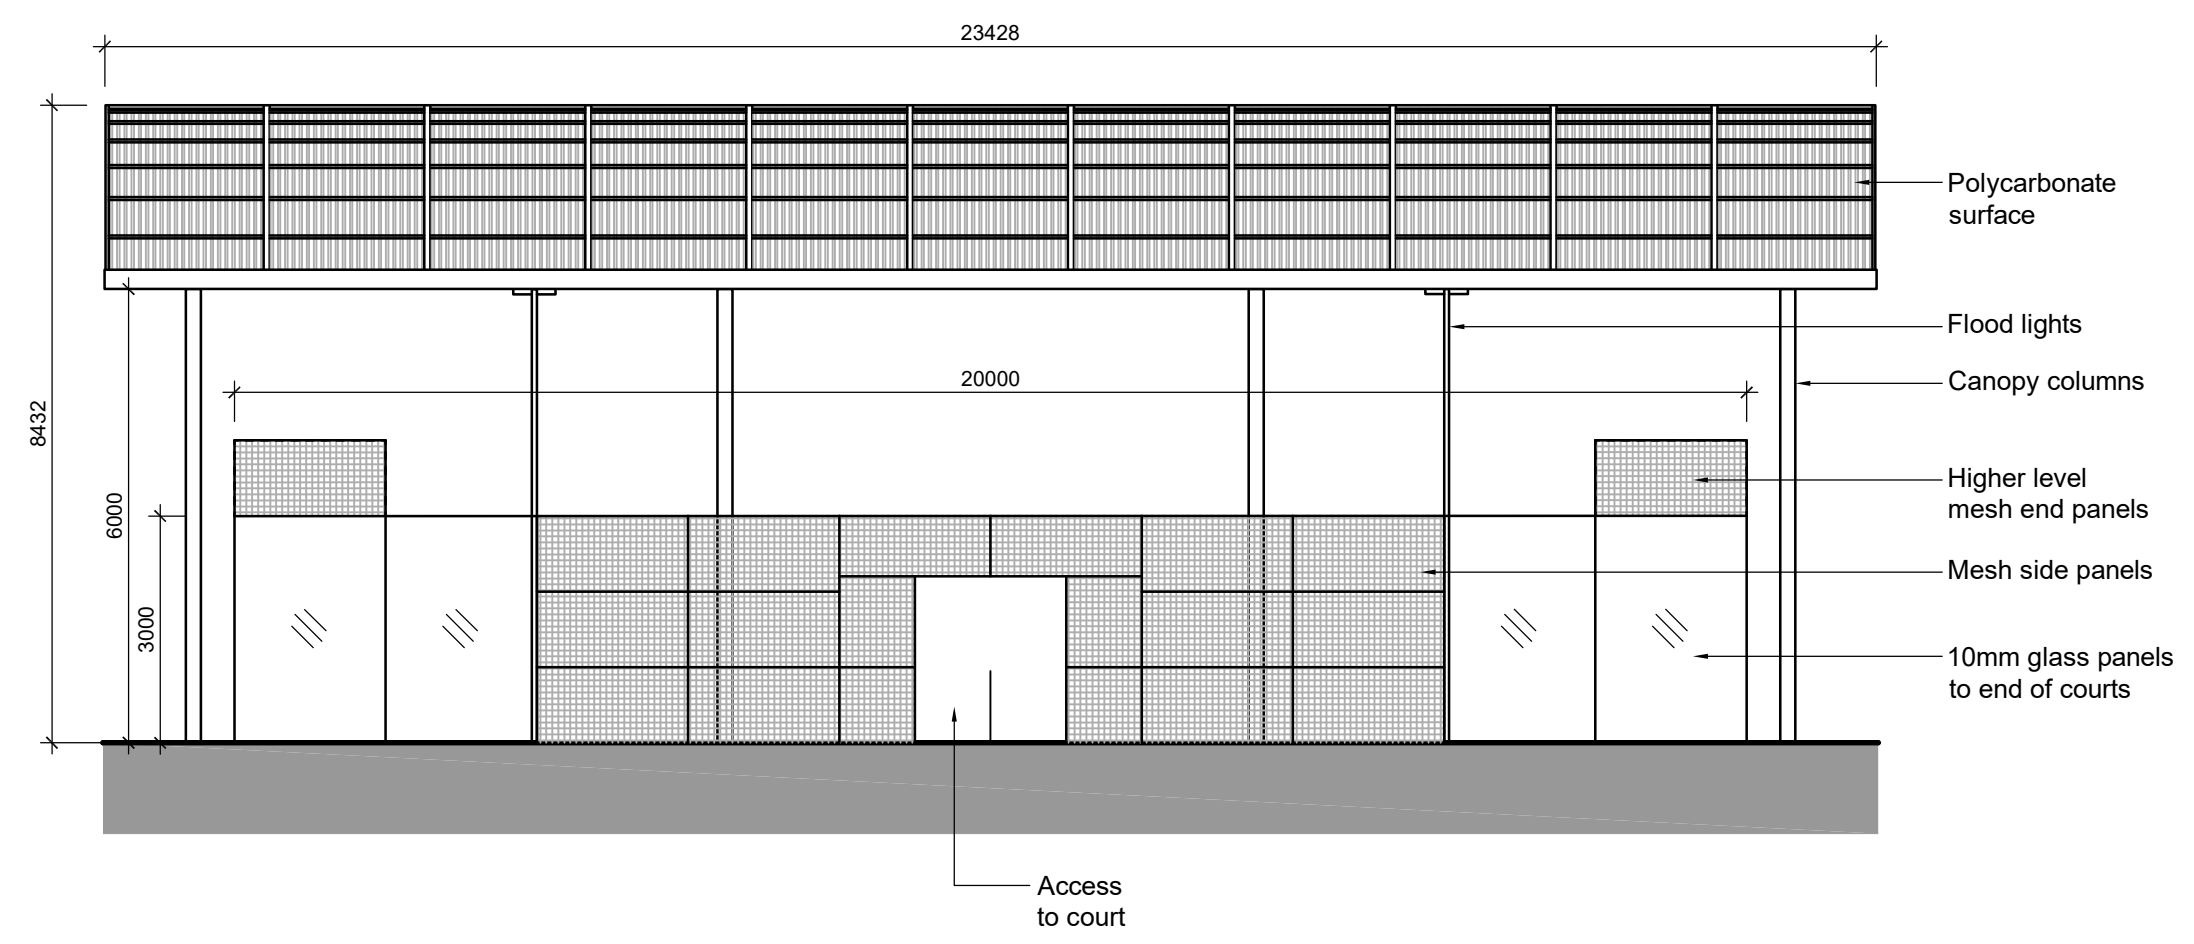


ELEVATION A

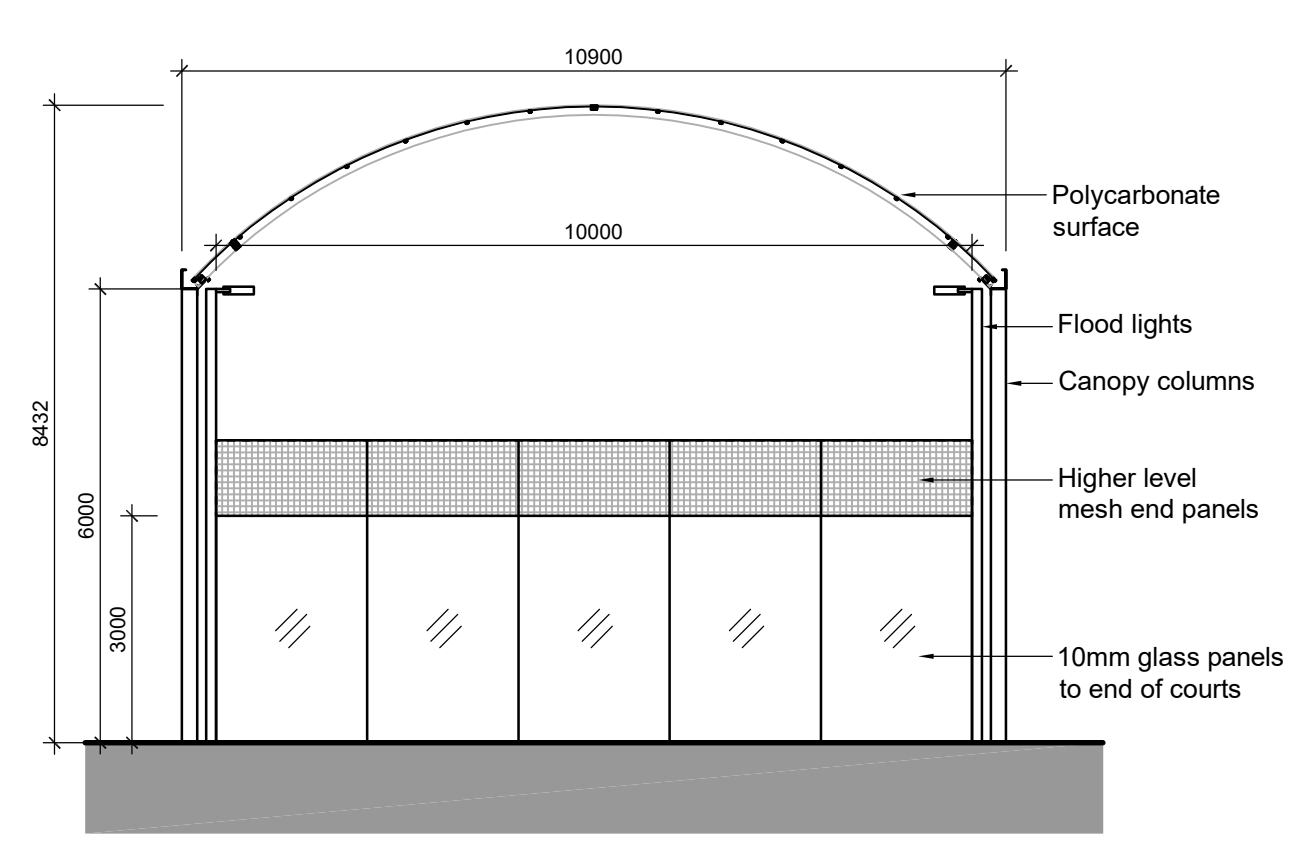

ELEVATION B

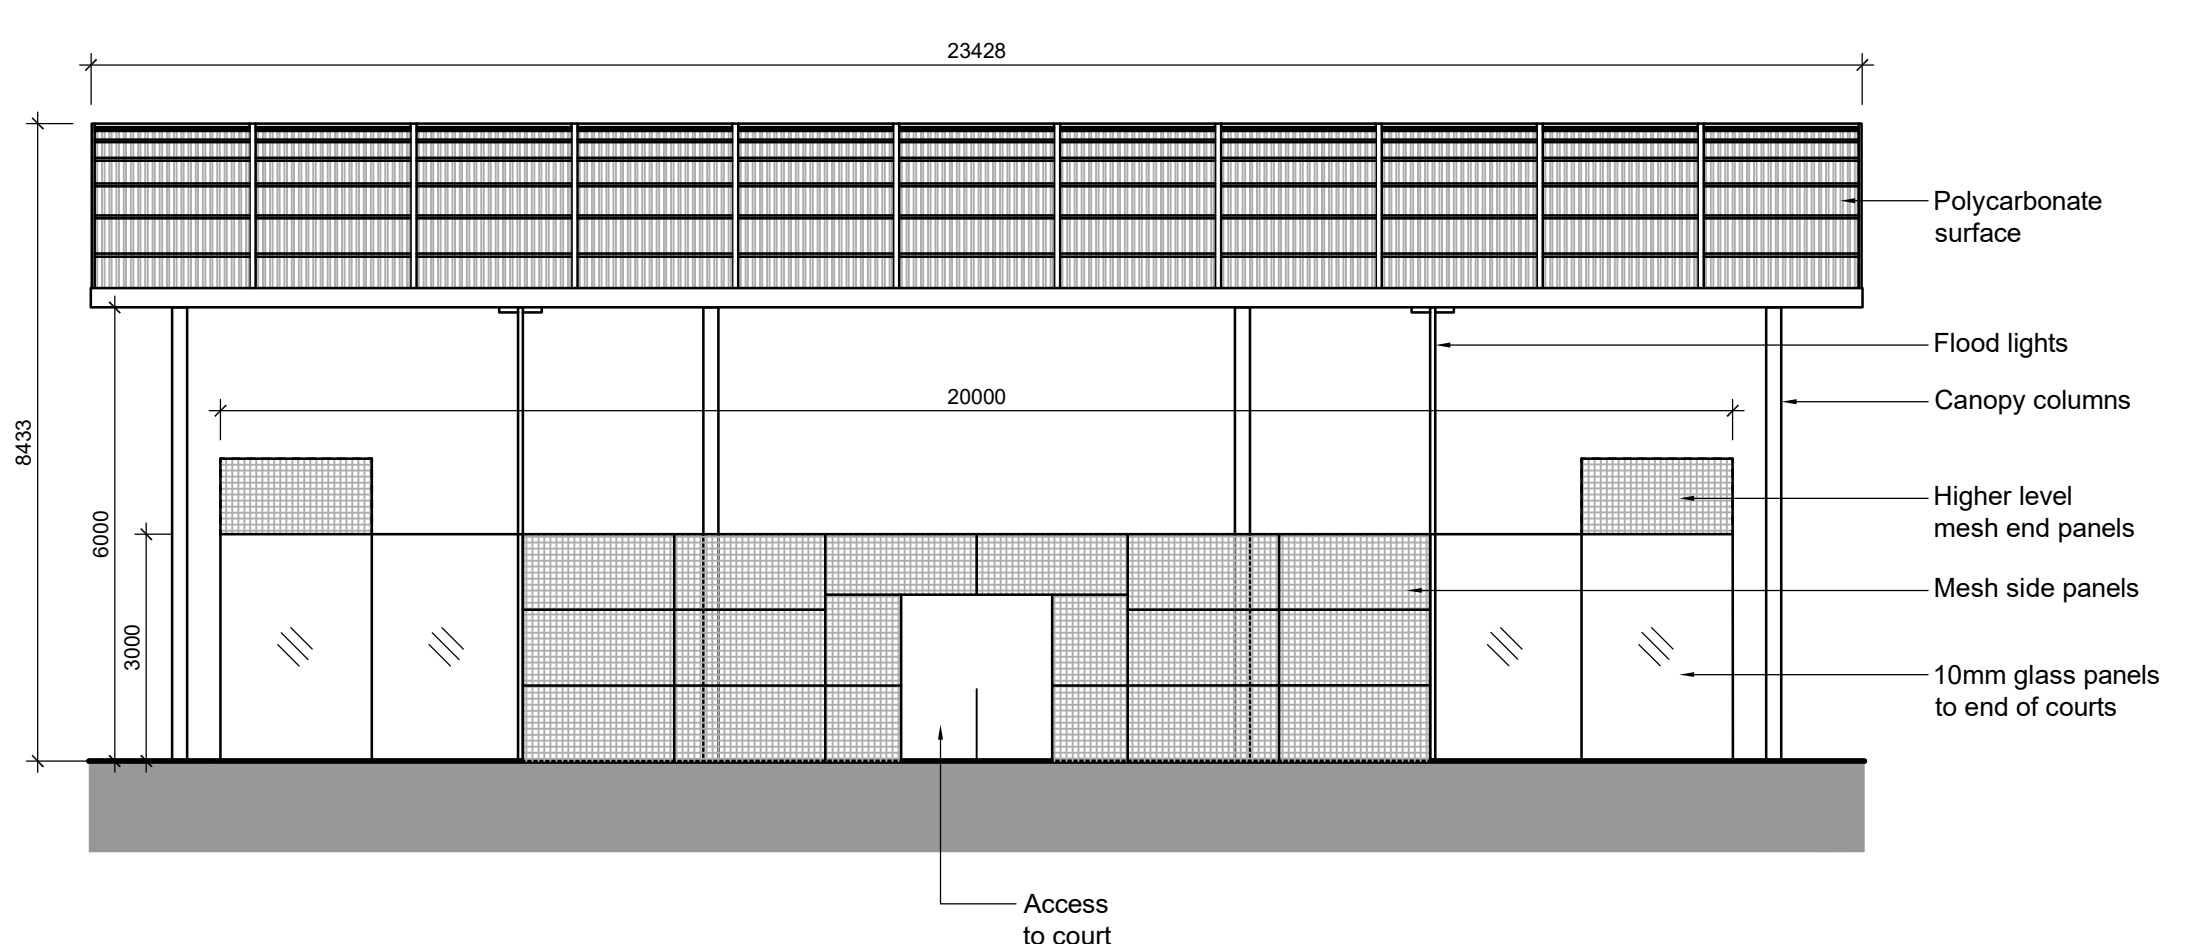

ELEVATION C

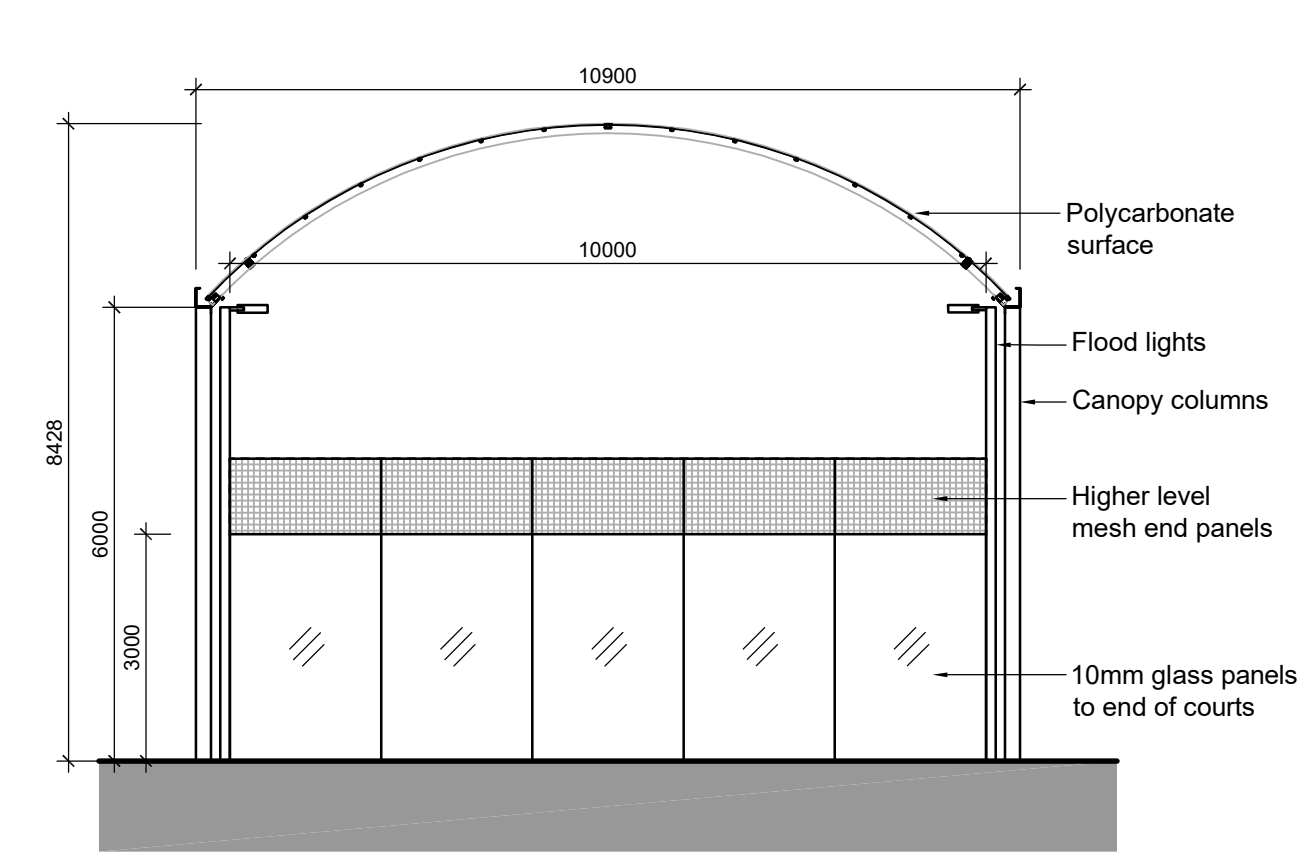

ELEVATION D

ISSUED P01 BY: HP CHECKED: MPB DATE: 18/10/2024  
 PRE-APP ISSUE

STATUS  
**S4a | FOR PLANNING**

CLIENT  
**David Lloyd CLUBS**

PROJECT  
**HAMPTON  
 PROPOSED PADEL COURTS**

TITLE  
**PADEL COURT  
 WITH CANOPY  
 PLAN AND ELEVATIONS**

**Hadfield Cawkwell Davidson**  
 Broomgrove Lodge, 13 Broomgrove Rd, Sheffield, S10 2LZ T 0114 266 8181 www.hcd.co.uk

HCD PROJECT NO. 2023-154	SCALE 1:100 @ A1	REV <b>P01</b>
PROJECT NO. 23154	ORIGINATOR HCD	VOLUME A0
LEVEL 00	TYPE DR	ROLE - NUMBER A-PL-011