




PADEL COURT PLAN

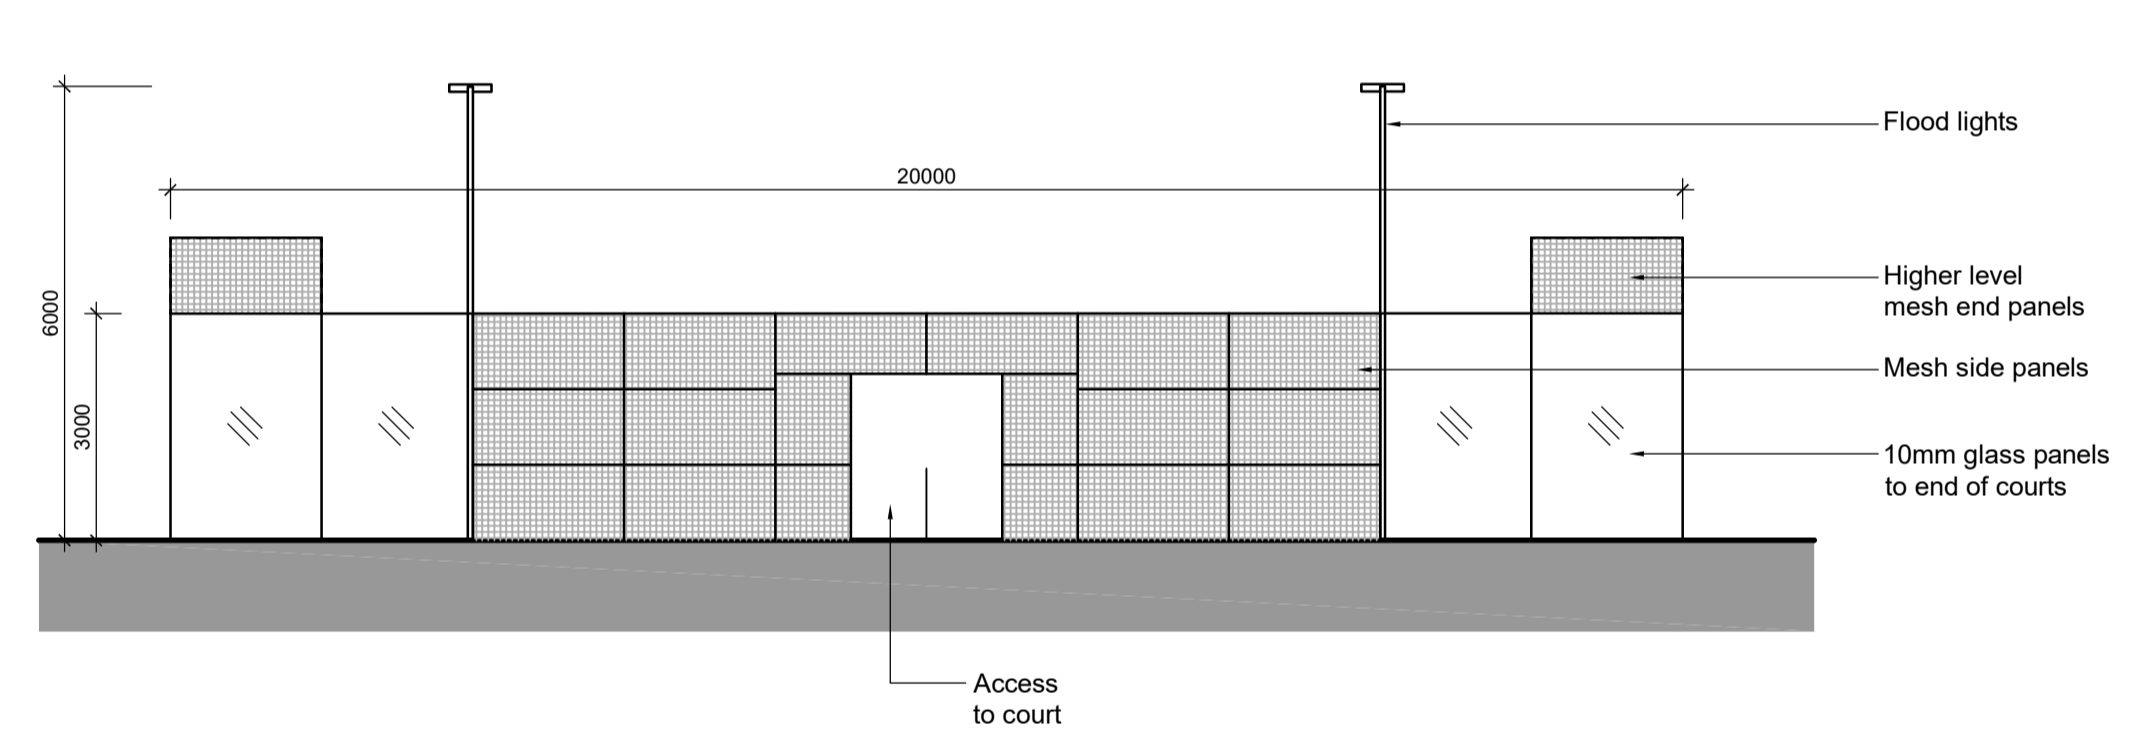


ELEVATION A

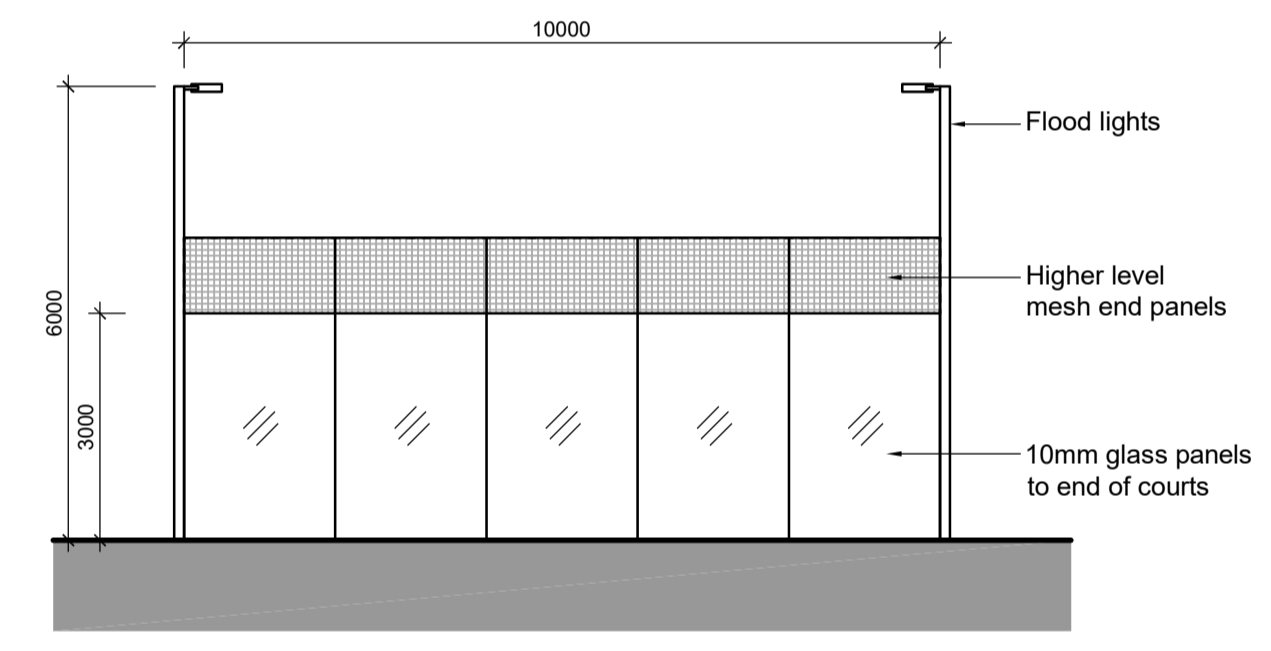

ELEVATION B

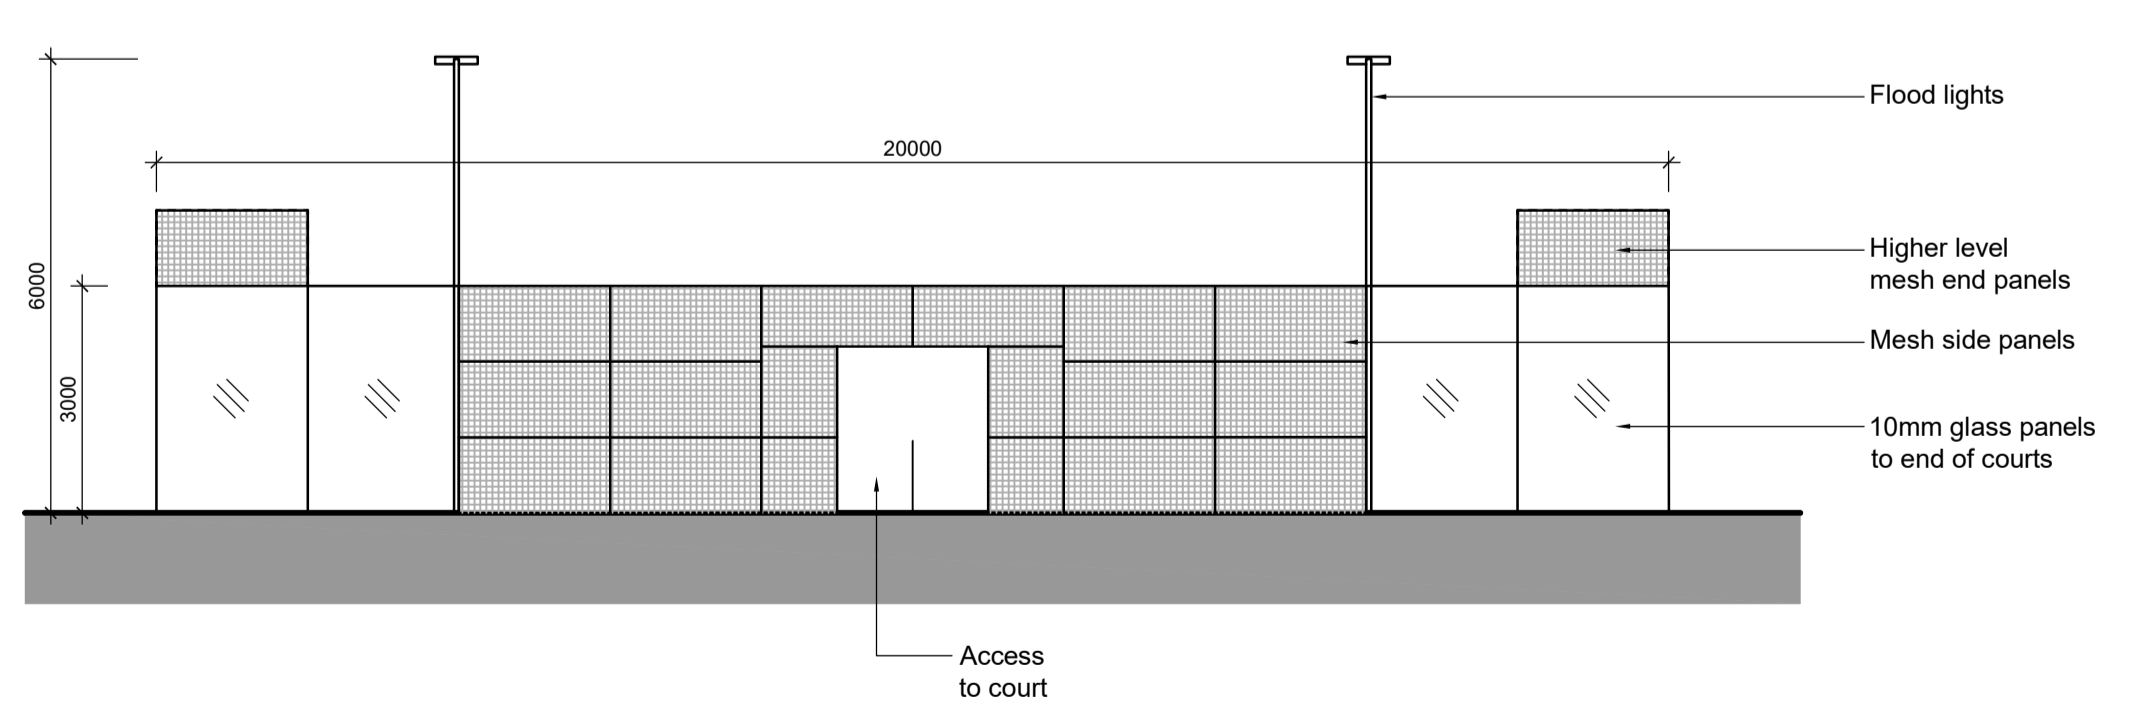

ELEVATION C

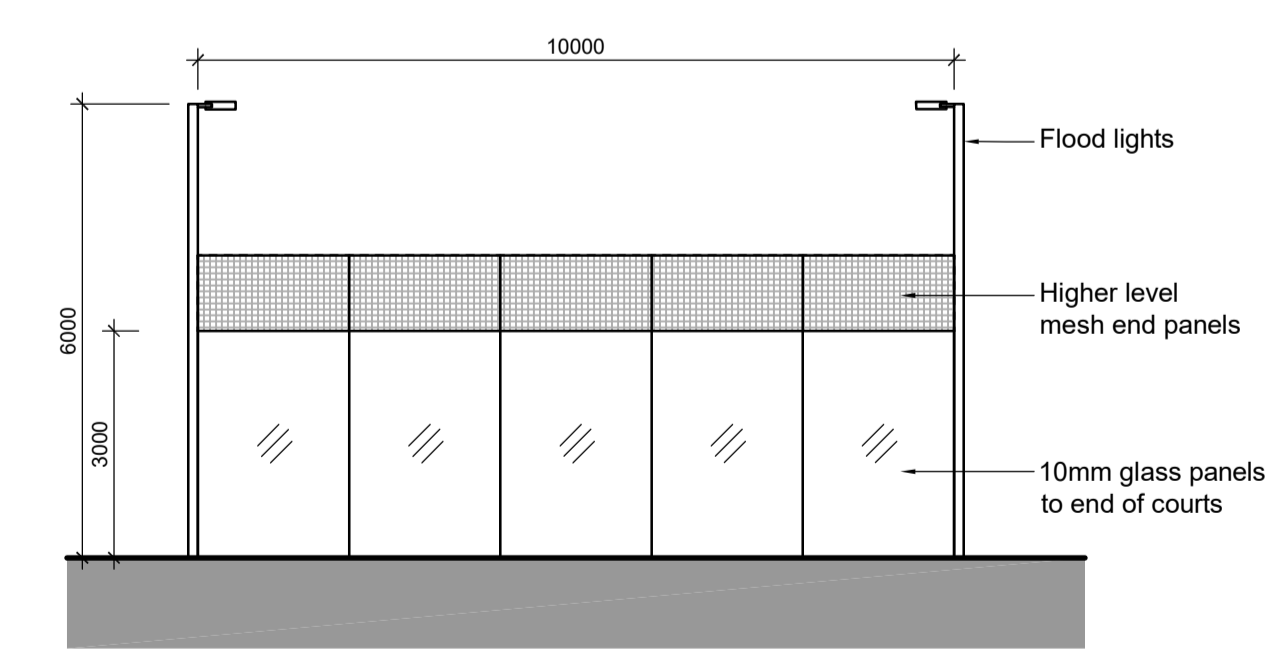

ELEVATION D

REVISION P01 BY: HP CHECKED: MPB DATE: 18/10/2024
 PRE-APP ISSUE

STATUS
S4a | FOR PLANNING



PROJECT
**HAMPTON
 PROPOSED PADEL COURTS**

TITLE
**PADEL COURT
 PLAN AND ELEVATIONS**

Hadfield Cawkwell Davidson
 Broomgrove Lodge, 13 Broomgrove Rd, Sheffield, S10 2LZ T 0114 266 8181 www.hcd.co.uk

HCD PROJECT NO. 2023-154	SCALE 1:100 @ A1	REV. P01
PROJECT NO. 23154	ORIGINATOR HCD	VOLUME A0
LEVEL 00	TYPE DR	SCALE-MARKER A-PL-010