
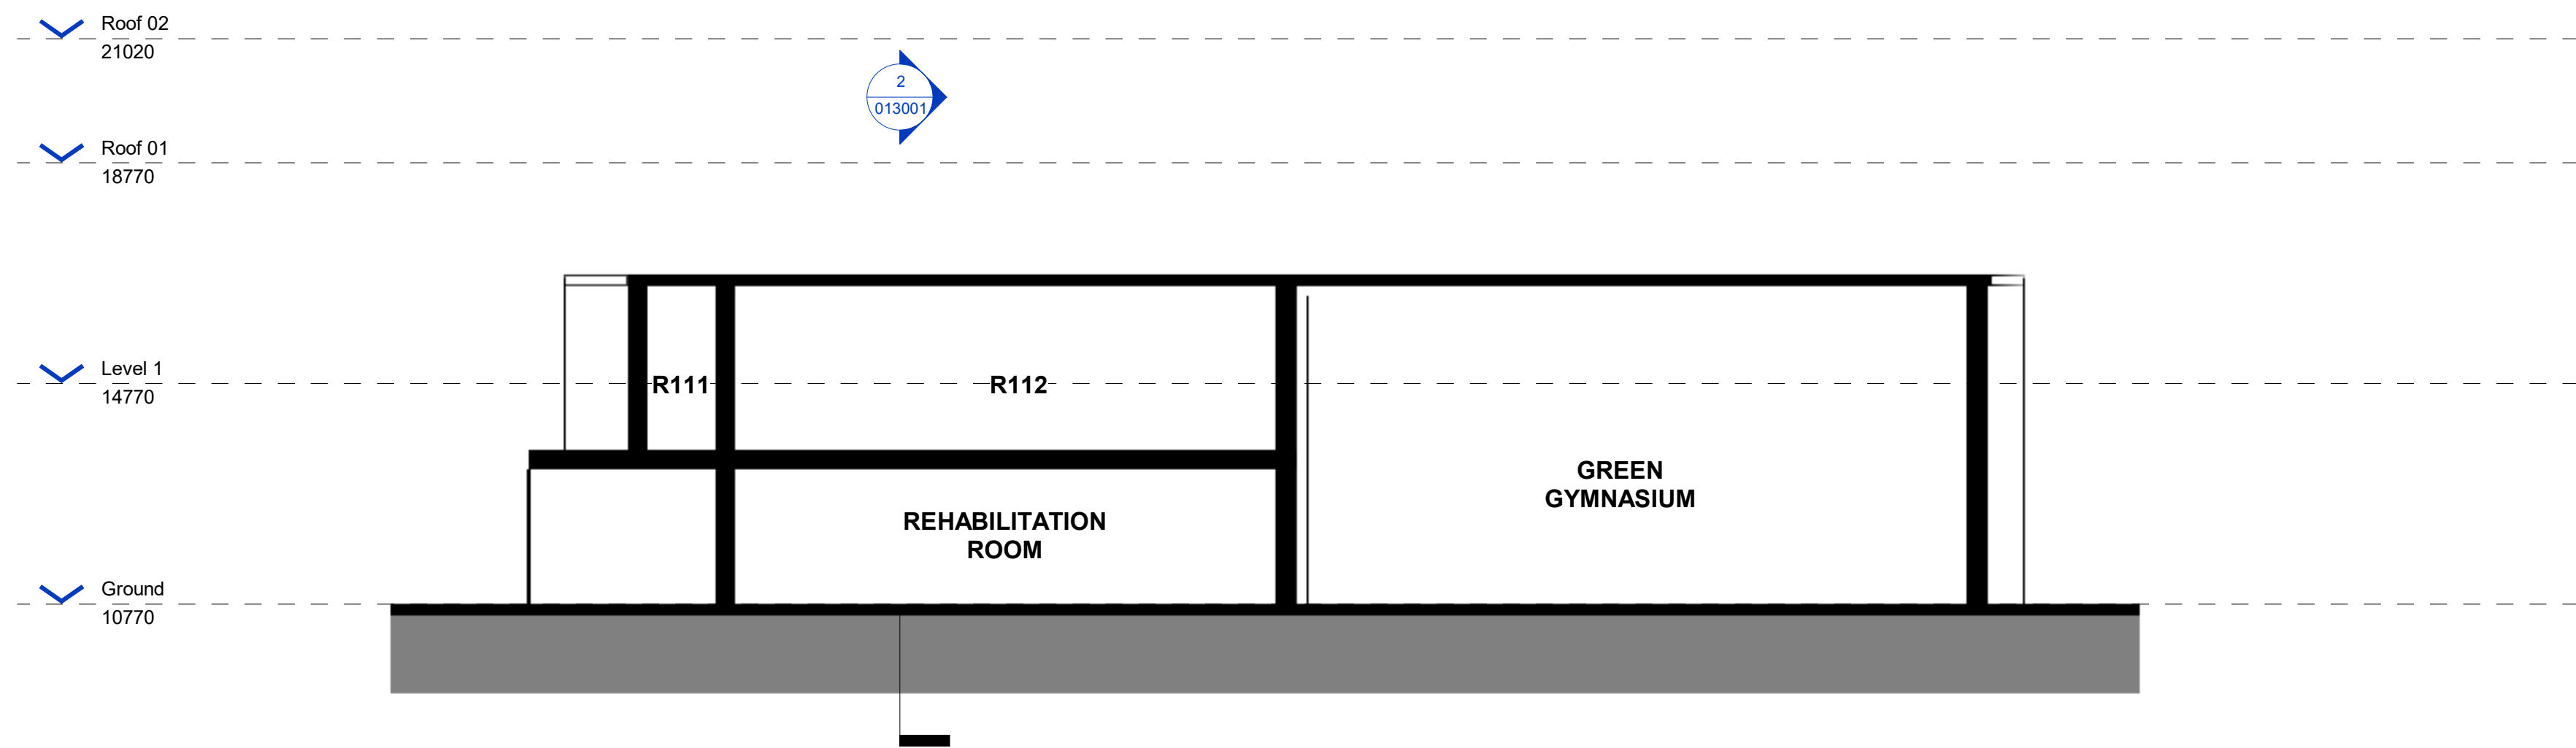


DISCLAIMER NOTES:


- THIS DOCUMENT IS COPYRIGHT OF THE ORIGINATOR AND MUST BE TREATED AS CONFIDENTIAL
- THIS DOCUMENT MUST NOT BE ALTERED, REPRODUCED OR DISTRIBUTED WITHOUT PRIOR WRITTEN CONSENT OF THE ORIGINATOR
- THIS DOCUMENT MUST NOT BE ALTERED - THE ORIGINATOR ACCEPTS NO RESPONSIBILITY FOR ANY DISCREPANCIES ARISING AS A RESULT OF THE ORIGINATOR'S INFORMATION BEING ALTERED BY OTHERS
- ANY DISCREPANCY MUST BE REPORTED TO THE ORIGINATOR
- DO NOT SCALE THIS DOCUMENT - USE FIGURED DIMENSIONS ONLY
- ALL DIMENSIONS MUST BE CHECKED ON SITE PRIOR TO COMMENCEMENT OF ANY RELATED WORKS
- THIS DOCUMENT MUST BE READ IN CONJUNCTION WITH ALL SUPPORTING DOCUMENTS PRODUCED BY THE ORIGINATOR AND OTHER PROJECT DISCIPLINES
- THE ORIGINATOR ACCEPTS NO RESPONSIBILITY FOR THE ACCURACY OF BACKGROUND INFORMATION PROVIDED BY THIRD PARTIES - THIS MUST BE TREATED AS INDICATIVE ONLY
- USERS OF THIS DOCUMENT ARE RESPONSIBLE FOR CHECKING WHICH REVISION IS CURRENT
- THE DOCUMENT STATUS "INFORMATION" OR "PRELIMINARY", INDICATES THAT THIS DRAWING IS FOR REFERENCE PURPOSES ONLY - THE ORIGINATOR WILL ACCEPT NO RESPONSIBILITY FOR THE COMPLETENESS OF INFORMATION UNDER THIS STATUS
- THE DOCUMENT STATUS "RECORD" OR "AS BUILT" HAS BEEN PREPARED, IN PART, BASED UPON INFORMATION FURNISHED BY OTHERS. WHILE THIS INFORMATION IS BELIEVED TO BE RELIABLE, THE ORIGINATOR ASSUMES NO RESPONSIBILITY FOR THE ACCURACY OF THIS "RECORD" OR "AS BUILT" DOCUMENT OR FOR ANY ERRORS OR OMISSIONS THAT MAY HAVE BEEN INCORPORATED INTO IT AS A RESULT OF INCORRECT INFORMATION PROVIDED TO THE ORIGINATOR. THOSE RELYING ON THE "RECORD" OR "AS BUILT" DOCUMENT ARE ADVISED TO OBTAIN INDEPENDENT VERIFICATION OF ITS ACCURACY

DRAWING NOTES:

- CDM REGULATIONS 2015
SIGNIFICANT OR NON-OBVIOUS RISKS AND RISKS WHICH ARE DIFFICULT TO MANAGE ARE IDENTIFIED ON THIS DRAWING USING THE FOLLOWING SYMBOL IDENTIFIED TO THE RIGHT WITH BRIEF ACCOMPANYING TEXT. FOR FURTHER DETAILS OF THE RISKS IDENTIFIED BY DESIGNERS, REFERENCE SHOULD BE MADE TO CDM HAZARD REGISTER.

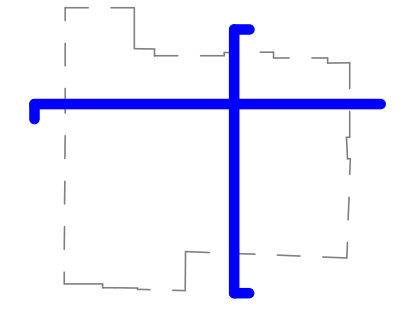

1 EXISTING SHORT SECTION
1 : 100

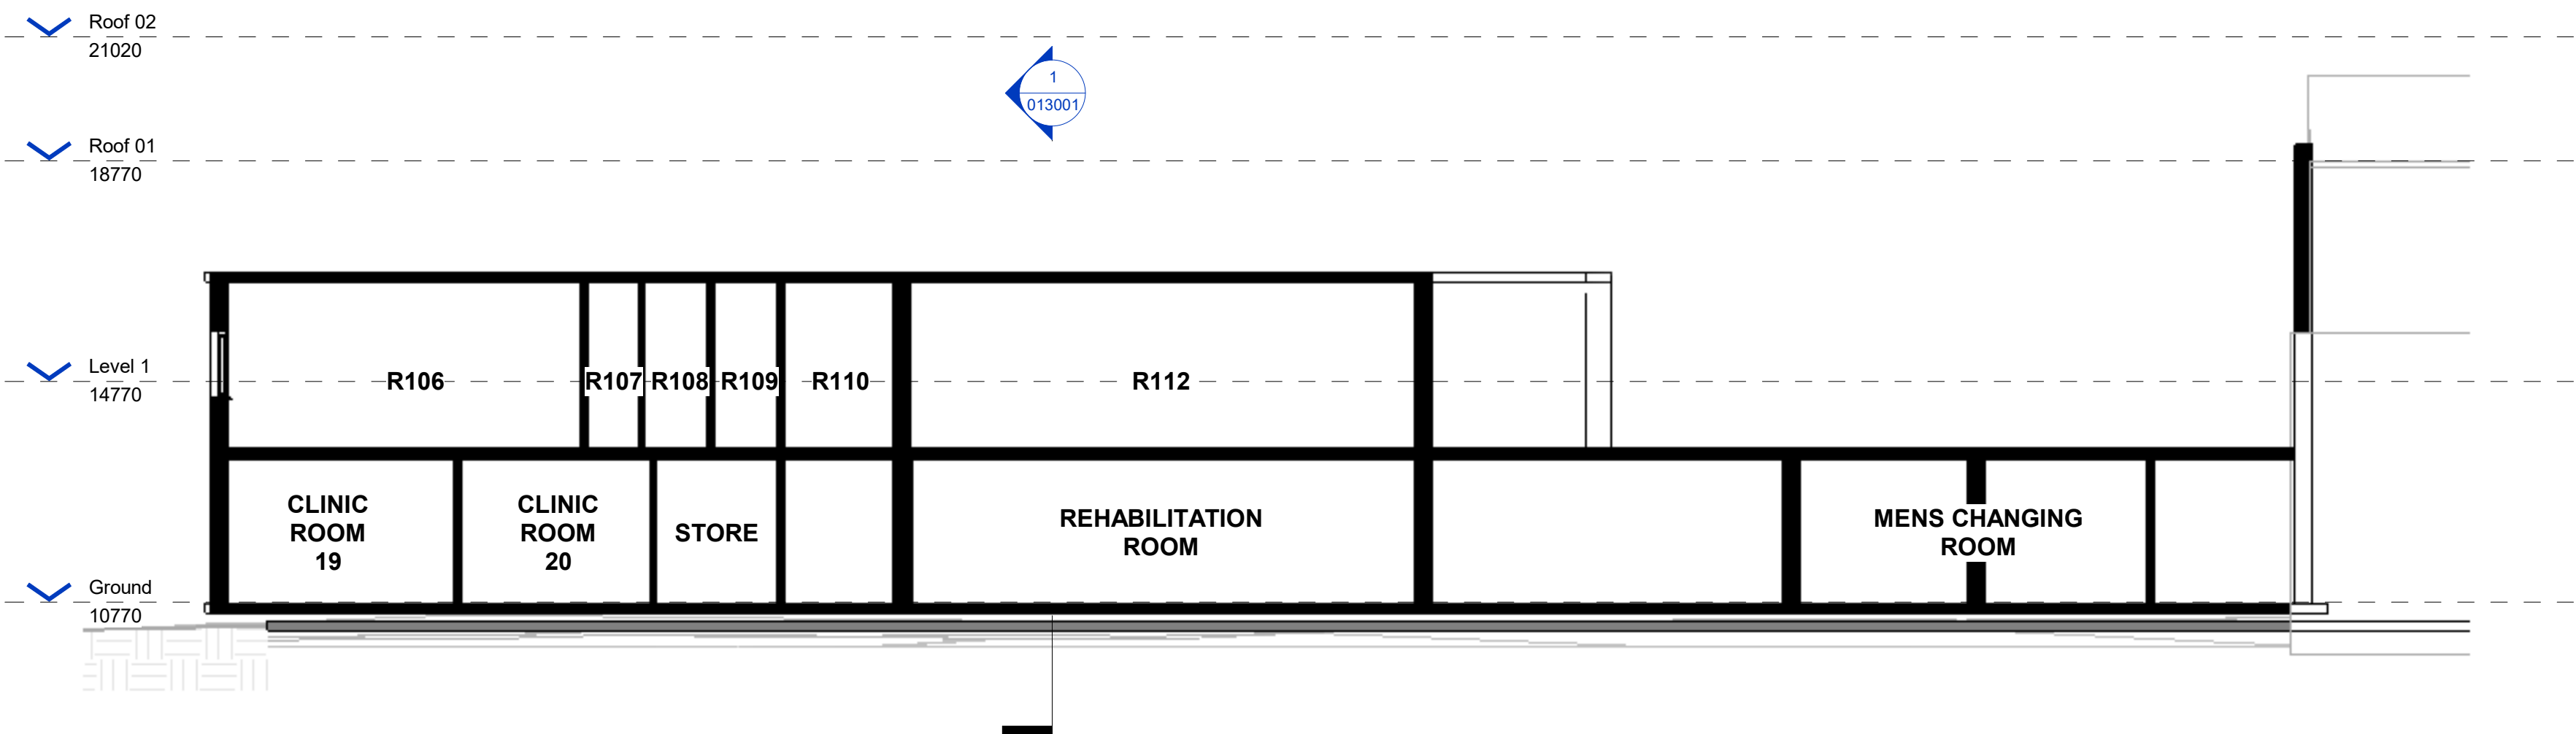

2 EXISTING LONG SECTION
1 : 100

REV	DESCRIPTION	DATE	BY	CHKD
C03	Planning Set Submission	25/10/2024	LM	SM
P04	Planning Revision	19/10/2024	LM	SM
C02	Stage 03 Drawing Set	23/09/2024	LM	SM
P03	Stage 03 GA Set	09/08/2024	LM	SM
C01	Pre-app Submission	02/08/2025	LM	NS
P02	Pre-app Drawing Set	11/07/2024	LM	TO
P01	Sketch Option 02	15/07/2024	LM	TO

ORIGINATOR:



RIDGE PROJECT No: 5025779

CLIENT:
ST MARY'S UNIVERSITY

IN ASSOCIATION WITH:
N/A

PROJECT:
'R-BLOCK' DEVELOPMENT : 'CENTENARY BUILDING'

TITLE:
EXISTING SECTIONS

DRAWN BY: CE CHECKED BY: LM APPROVED BY: SM

SCALE: As indicated @ A1 DATE: 25.10.2024

STATUS: A3 DESCRIPTION: AUTHORISED & ACCEPTED

DRAWING No: 5025779 - RDG - ZZ - ZZ - D - A - 013001

PROJECT	ORIGINATOR	FUNCTION	SPATIAL	FORM	DISCIPLINE	NUMBER	REV
5025779	RDG	ZZ	ZZ	D	A	013001	C03