


Semi-Intensive Green Roof (Indicative Detail)

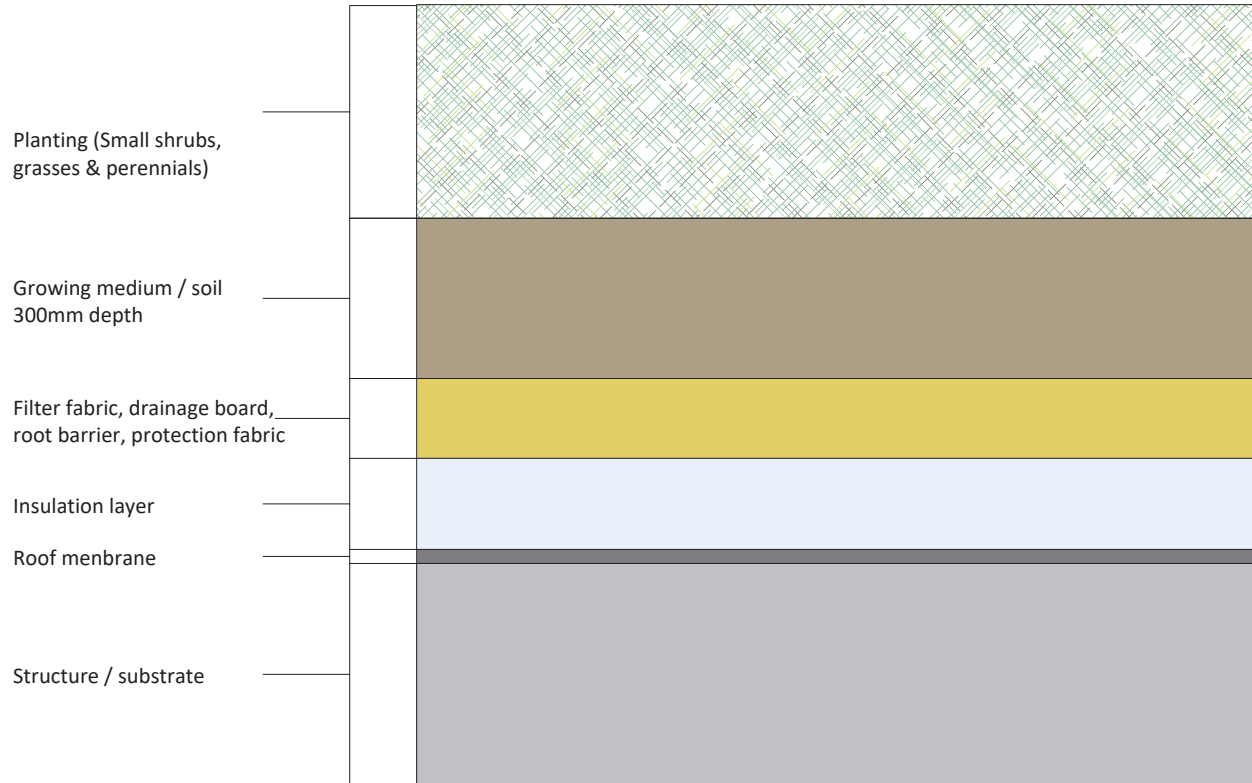

Final Design TBC

NOTES

ALL DRAWINGS TO BE PRINTED AT 100% SCALE. DO NOT FIT TO PRINTER MARGINS WHEN PRINTING. DO NOT SCALE DIMENSIONS FROM THE DRAWING. USE FIGURED DIMENSIONS ONLY.

1. This drawing is copyright of HollandGreen Ltd. Reproduction is only to take place with written authority.
2. These plans are subject to Planning & Building Regulation approval or any other statute in law before building work commences.
3. Any structural work where mentioned on this drawing is subject to a qualified structural and civil engineer calculations before building work commences.
4. All boundaries are assumed. To be confirmed on site before building work commences.
5. Any discrepancies are to be brought to the attention of HollandGreen Ltd for rectification, if in doubt, ASK.
6. Only drawings marked as CONSTRUCTION status can be used to build or manufacture from.
7. All windows and doors shown on schedules and drawings are indicative only and no manufacturing should be carried out until a site survey has been conducted by manufacturer.
8. The survey information shown on this drawing is based on a survey prepared by a third party. HollandGreen accept no responsibility for the accuracy or completeness of the survey.

Stage **PLANNING**
 Drawing: Indicative Green Roof Detail

Revision	Date	Details
PL01	30/10/2024	Original drawing issue

Project
Ross - Sevenoaks

Project Number 1602	Project Address Sevenoaks, 101a High Street Hampton Middlesex TW12 2SX
Project Leader Josh Handrick	
Scale NTS	Date 30 October 2024
Drawing Number 711-101	Revision PL01

The Old Grammar School
 Church Road
 Thame
 Oxon
 OX9 3AJ
 hello@hollandgreen.co.uk
 hollandgreen.co.uk
 T: 01844 330 301

**HOLLAND
 GREEN**