


NO. 13



NO. 11

*No work is proposed on this level.

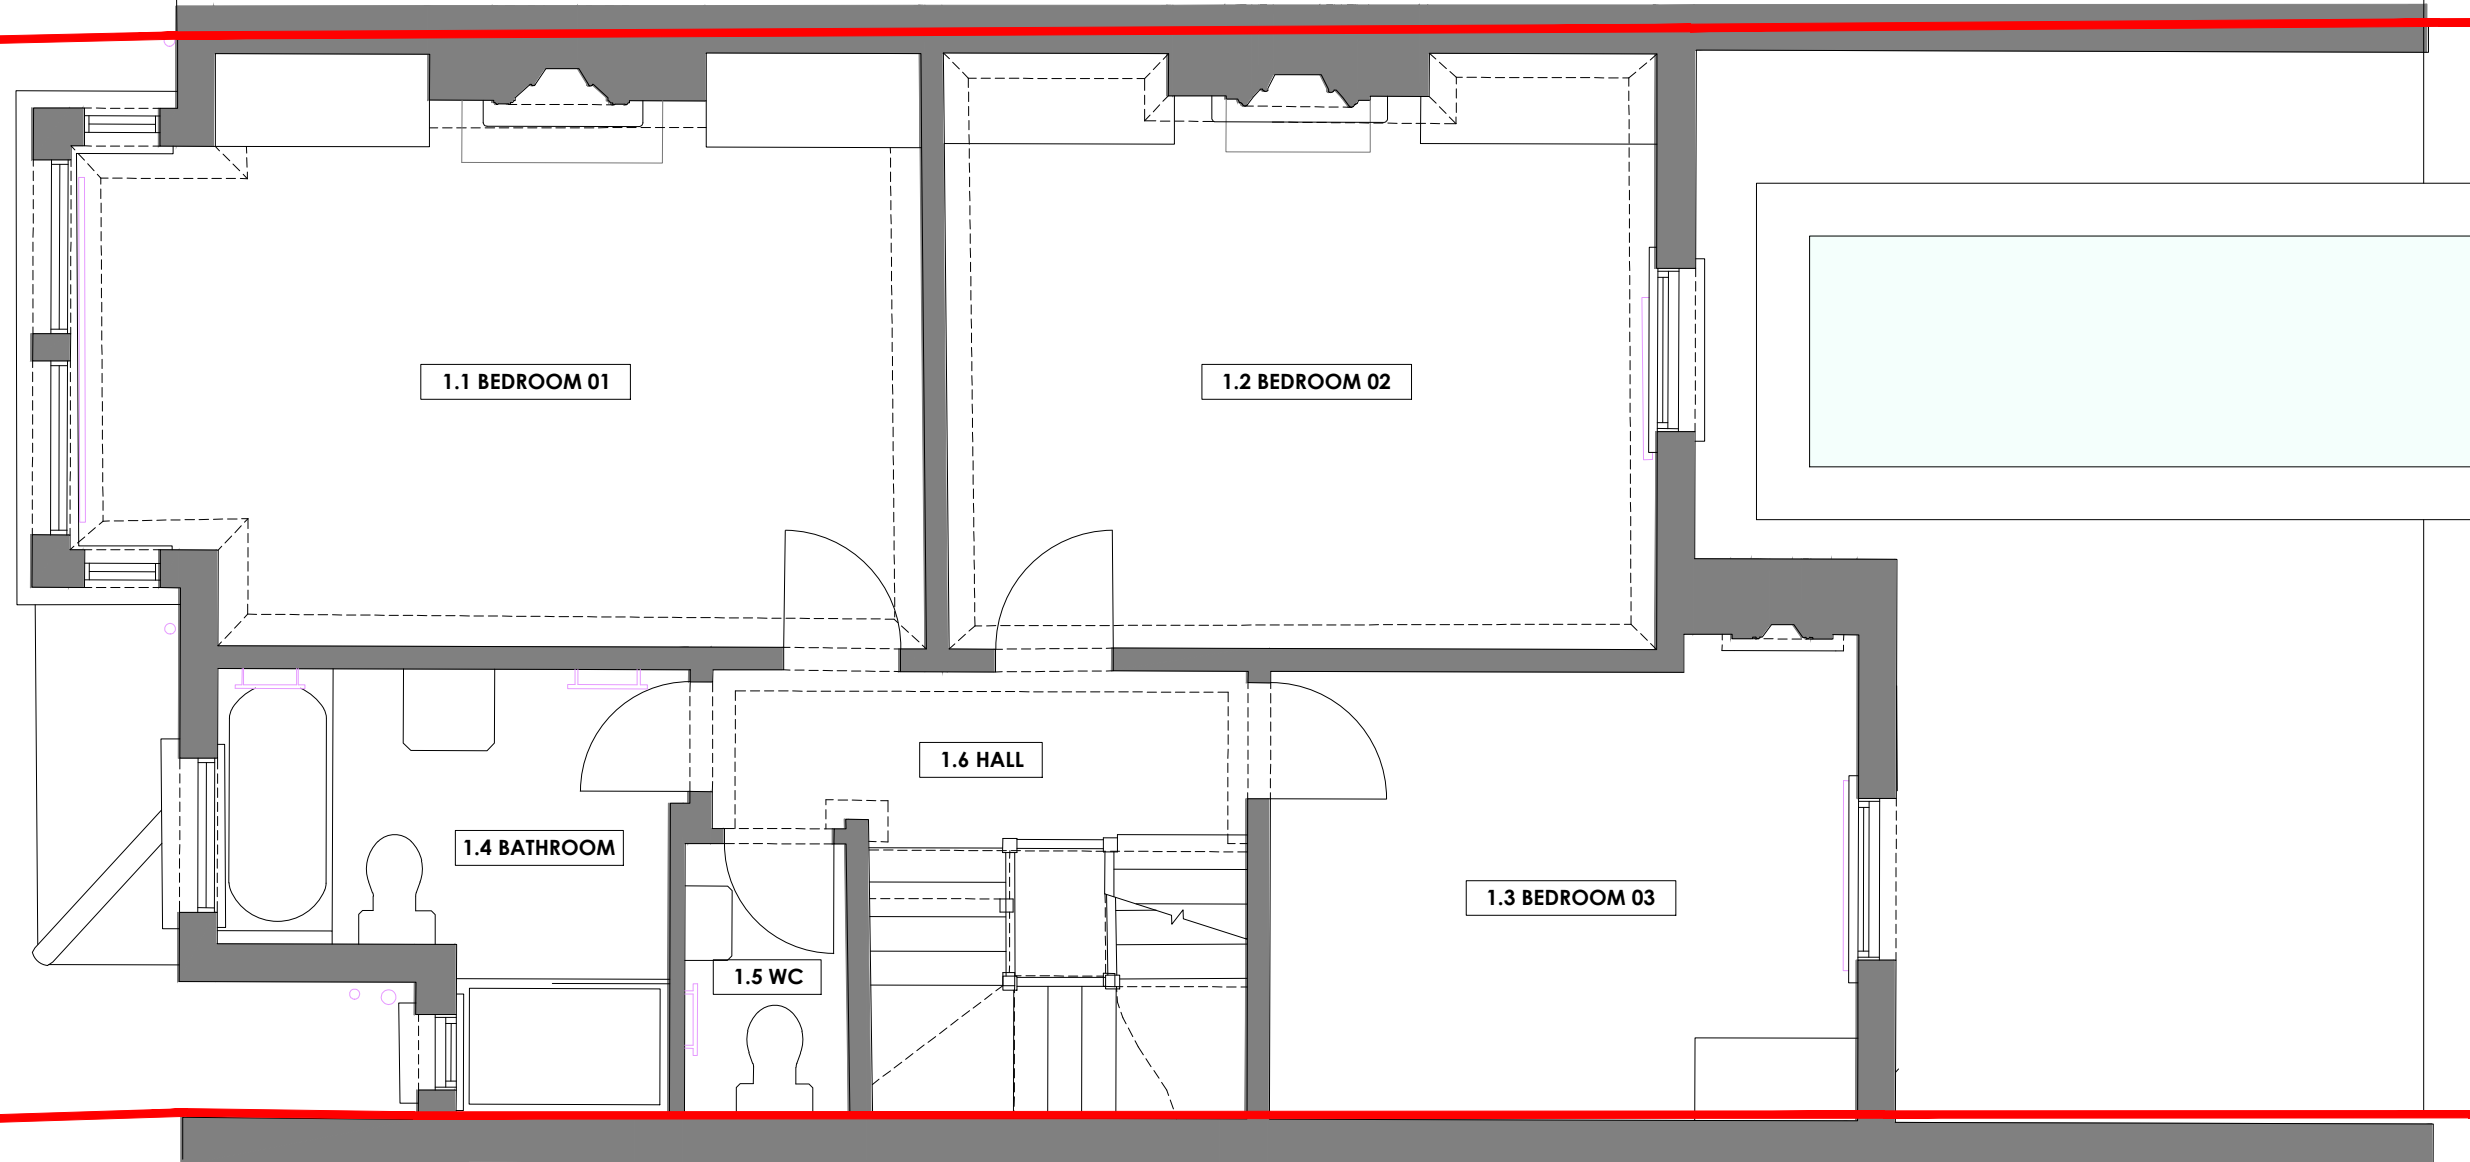


A-Zero Architects

t. +44 207 7012664

e. info@a-zero.co.uk

w. www.a-zero.co.uk

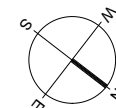

USE FIGURED DIMENSIONS ONLY | CHECK ALL DIMENSIONS ON SITE | NOTIFY ARCHITECT OF ALL DISCREPANCIES | COPYRIGHT: A-ZERO ARCHITECTS LTD

PROJECT	LEBANON PARK		
DRAWING	A203_FIRST FLOOR PLAN_PROPOSED		
REVISION	--	DATE	OCT'24
DRAWN	MK	CHECK	GB
STATUS	PLANNING	SCALE	1:50 @ A3