


11 Lebanon Park

Application Site
11A Lebanon Park

13 Lebanon Park

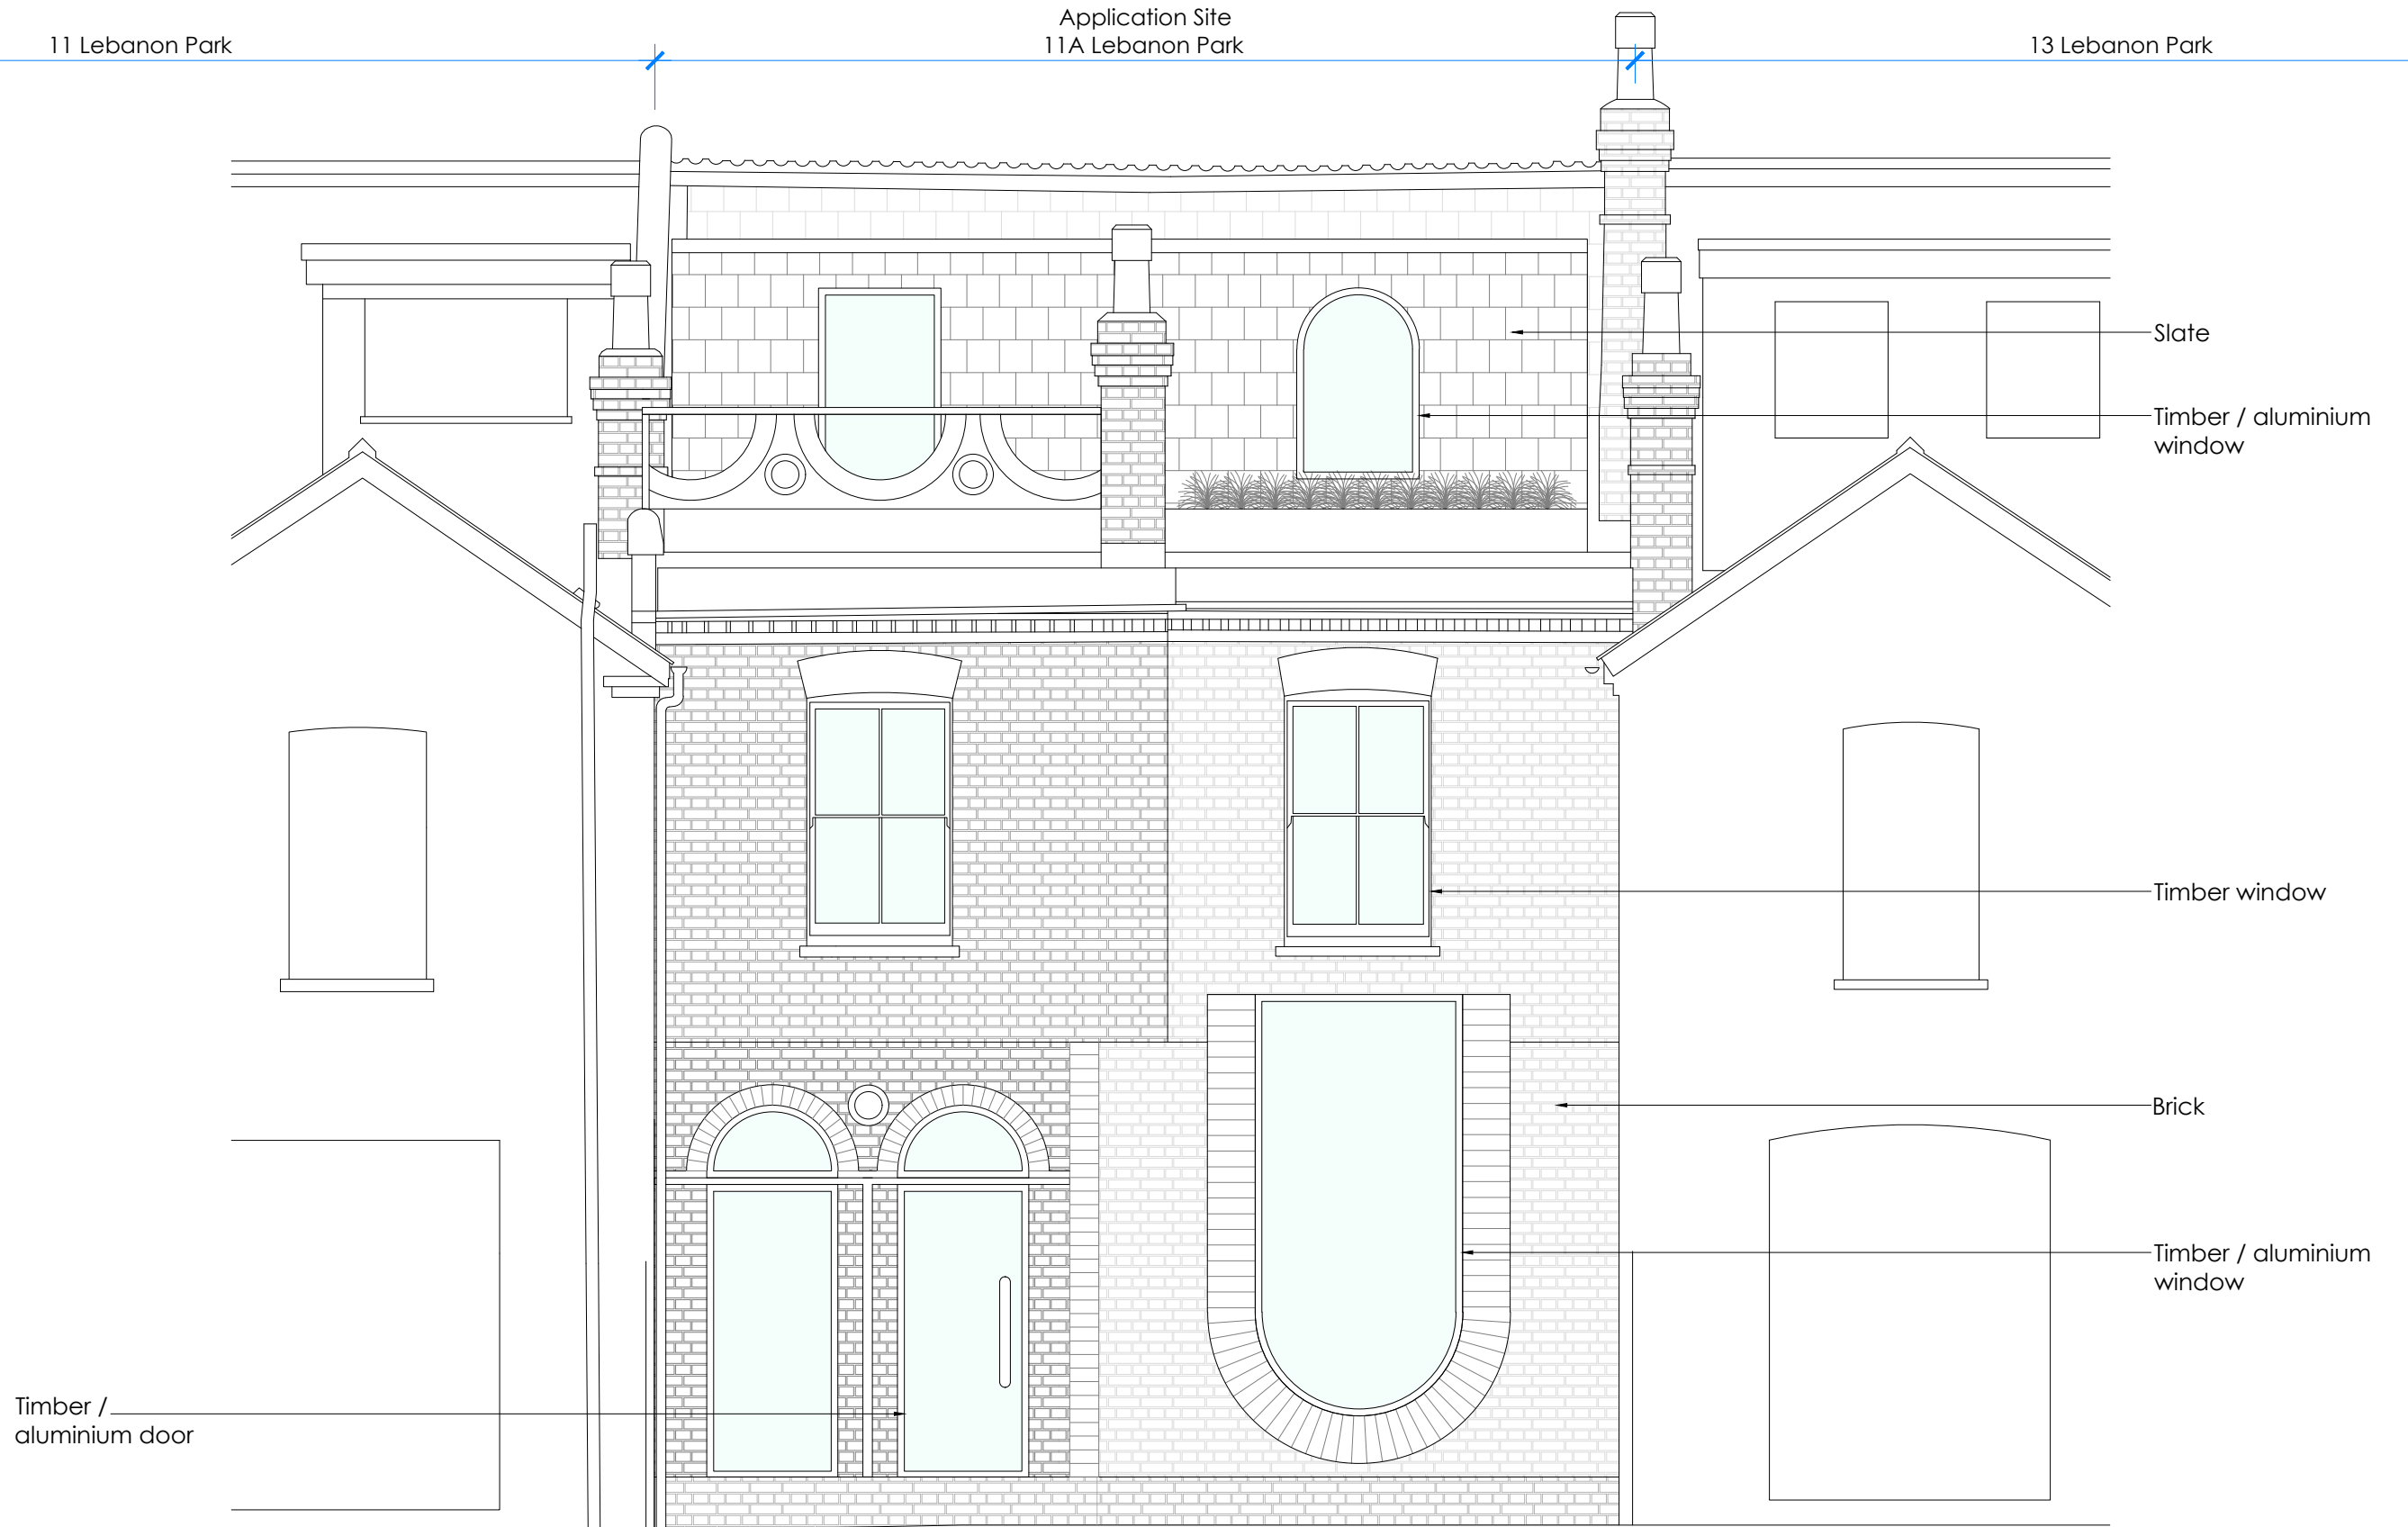

A-Zero Architects

t. +44 207 7012664

e. info@a-zero.co.uk

w. www.a-zero.co.uk



USE FIGURED DIMENSIONS ONLY | CHECK ALL DIMENSIONS ON SITE | NOTIFY ARCHITECT OF ALL DISCREPANCIES | COPYRIGHT: A-ZERO ARCHITECTS LTD

PROJECT	LEBANON PARK
DRAWING	A223_REAR ELEVATION_PROPOSED

REVISION	--	DATE	OCT'24
DRAWN	MK	CHECK	GB
STATUS	PLANNING	SCALE	1:50 @ A3