


KEY PLAN

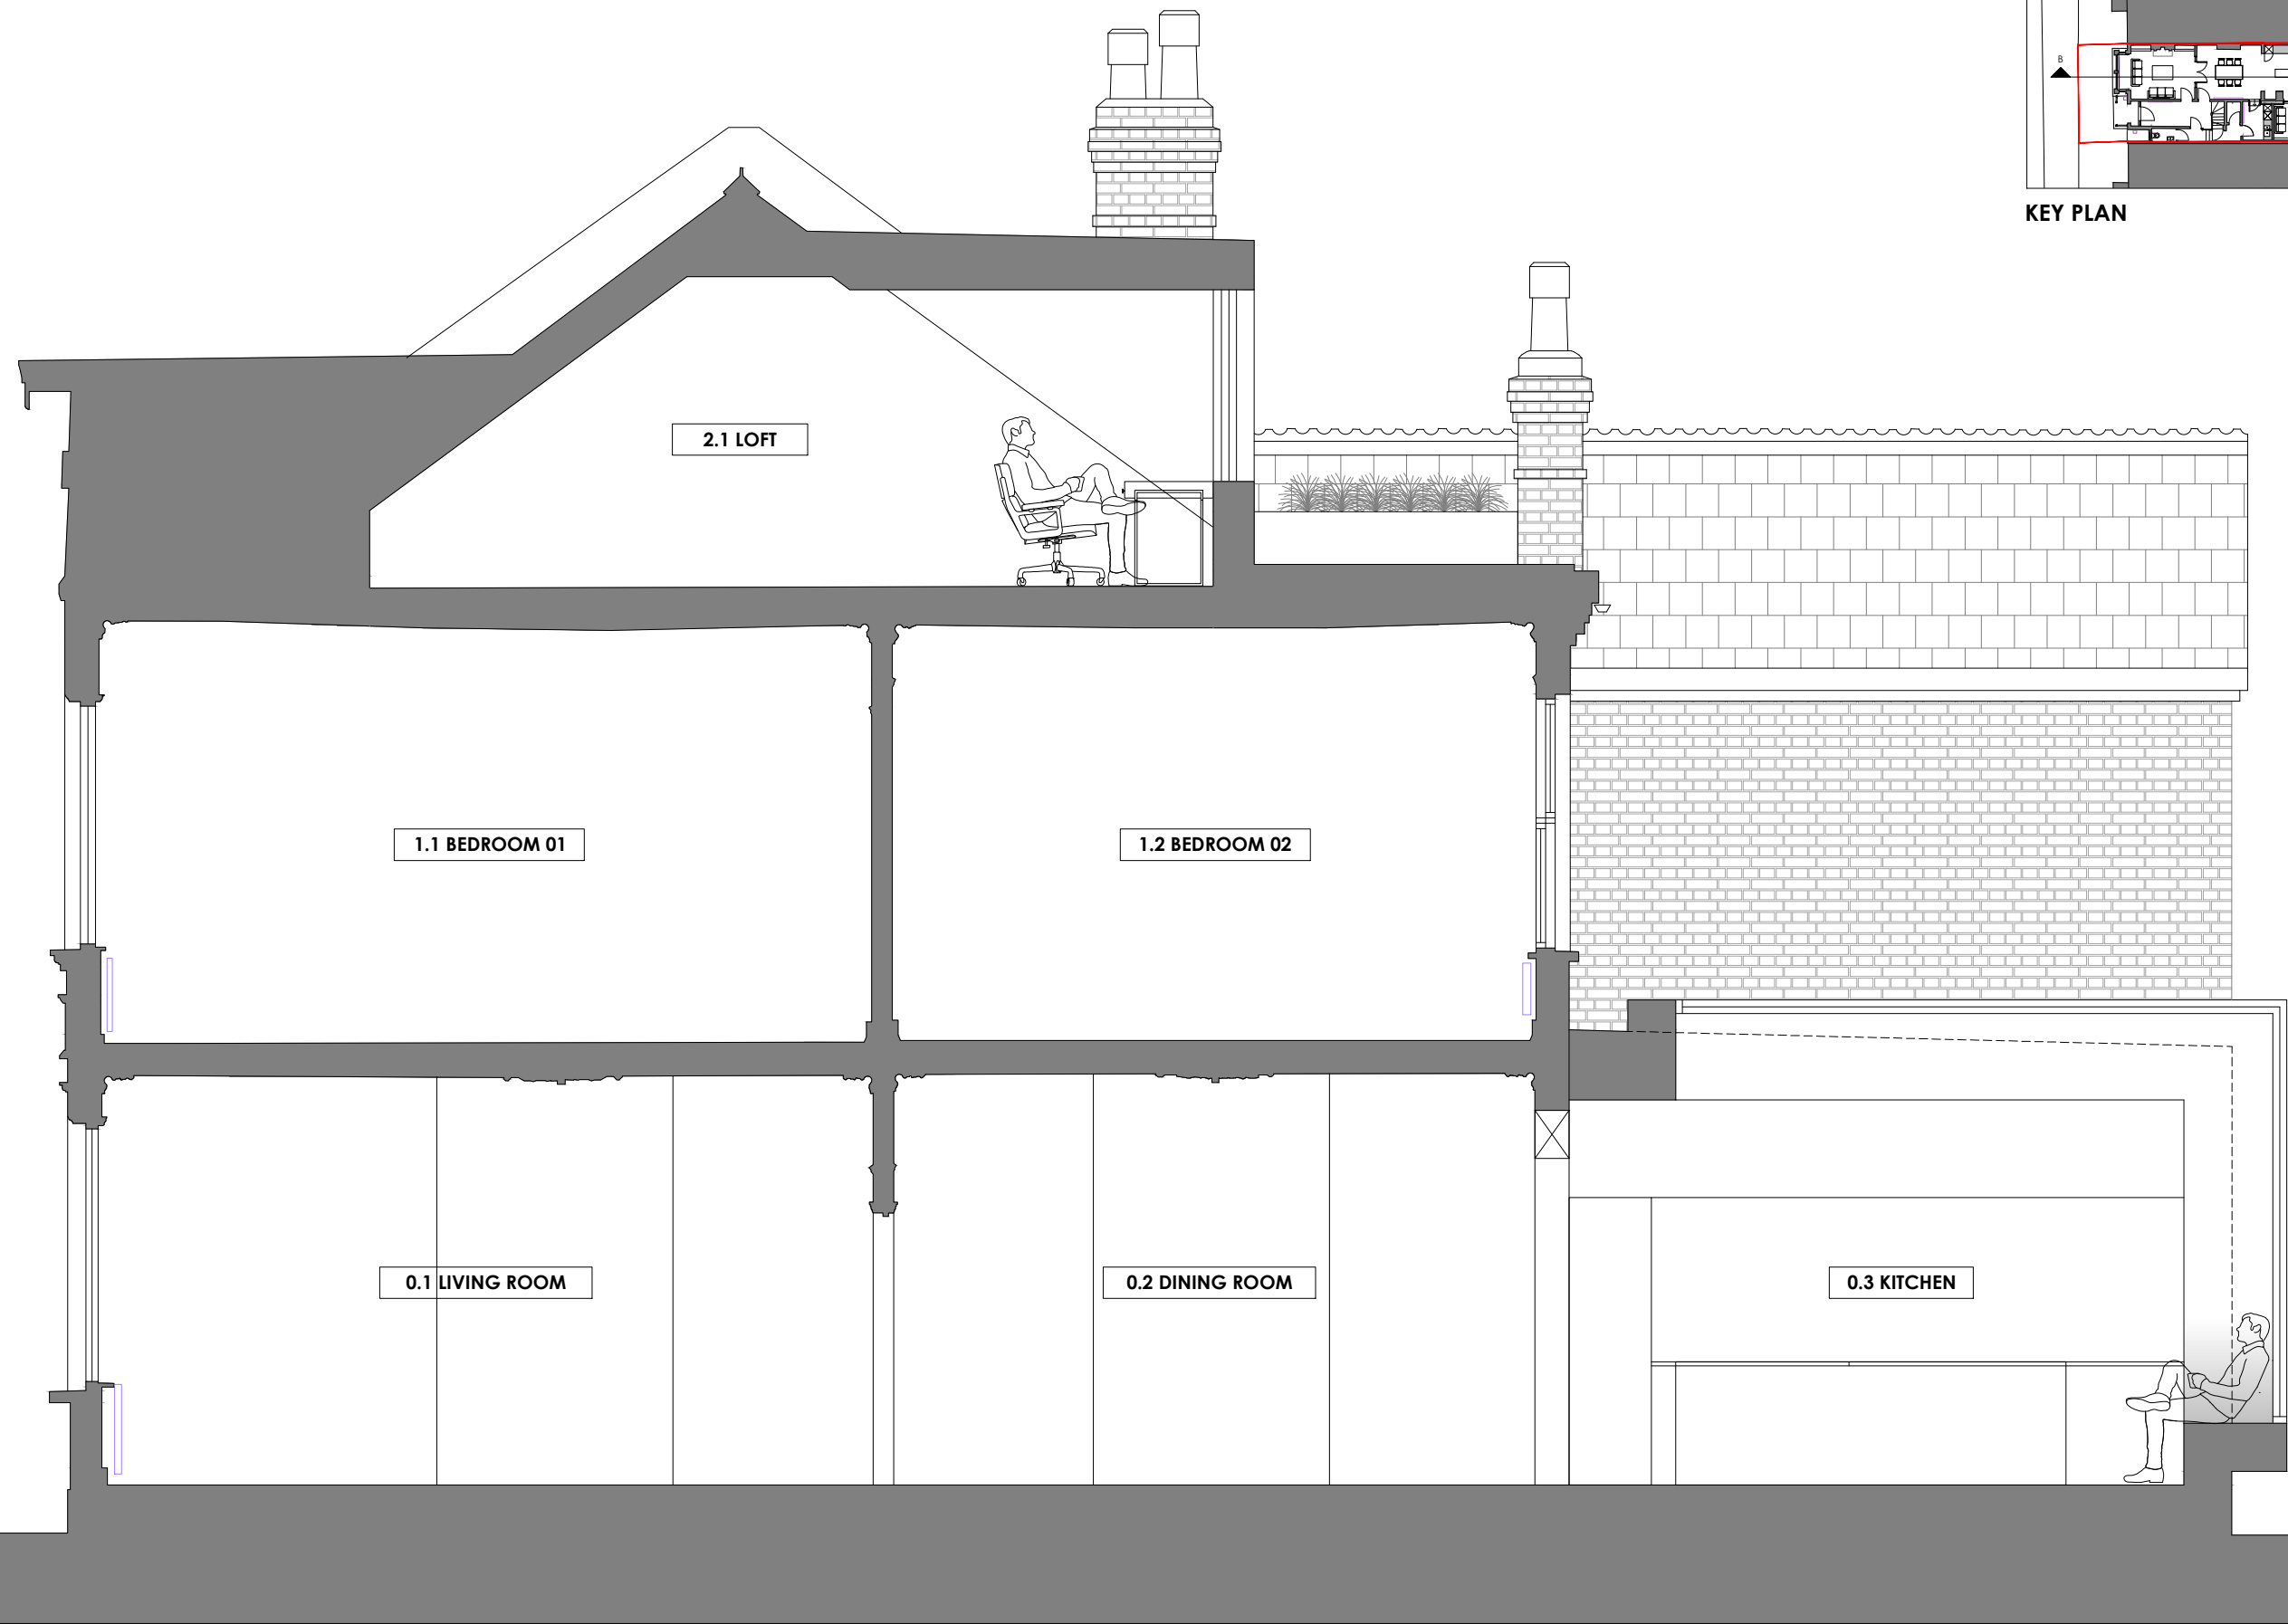

**A-Zero Architects**

t. +44 207 7012664  
e. info@a-zero.co.uk  
w. www.a-zero.co.uk



USE FIGURED DIMENSIONS ONLY | CHECK ALL DIMENSIONS ON SITE | NOTIFY ARCHITECT OF ALL DISCREPANCIES | COPYRIGHT: A-ZERO ARCHITECTS LTD

**PROJECT** LEBANON PARK  
**DRAWING** A232\_SECTION BB\_PROPOSED

**REVISION** -- **DATE** OCT'24  
**DRAWN** MK **CHECK** GB  
**STATUS** PLANNING **SCALE** 1:50 @ A3