


KEY PLAN

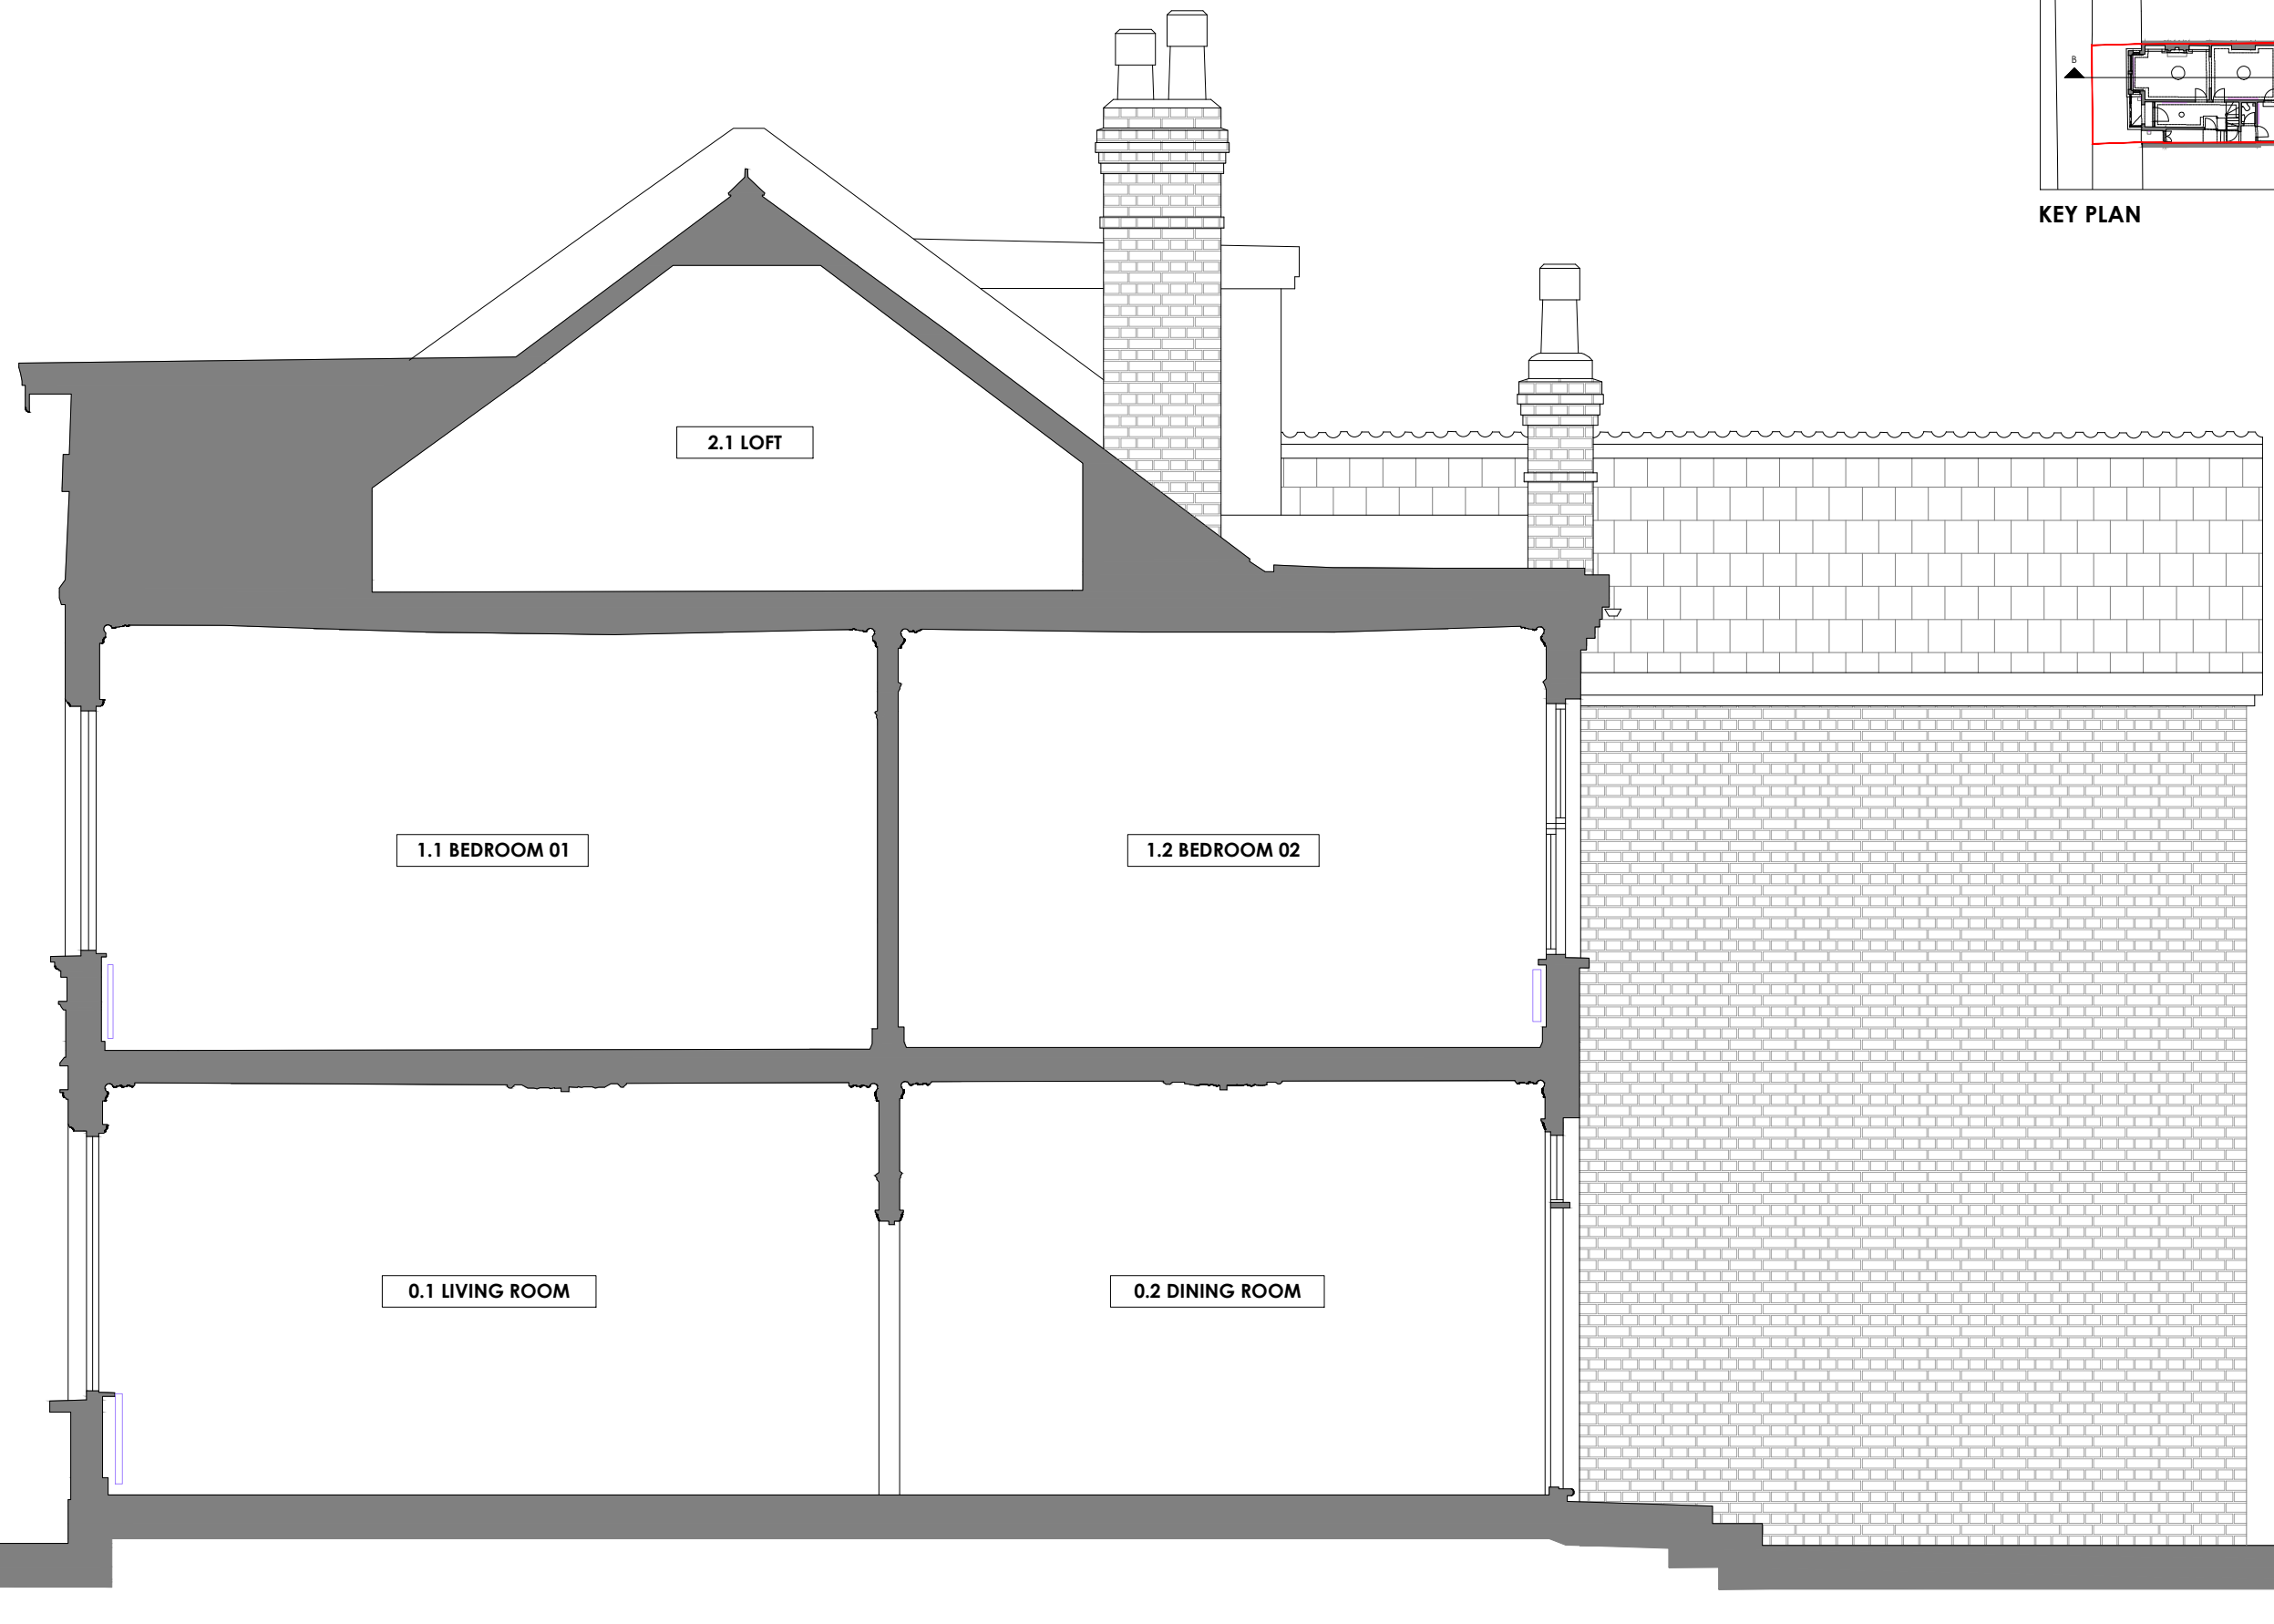

2.1 LOFT

1.1 BEDROOM 01

1.2 BEDROOM 02

0.1 LIVING ROOM

0.2 DINING ROOM



A-Zero Architects

t. +44 207 7012664
e. info@a-zero.co.uk
w. www.a-zero.co.uk



USE FIGURED DIMENSIONS ONLY | CHECK ALL DIMENSIONS ON SITE | NOTIFY ARCHITECT OF ALL DISCREPANCIES | COPYRIGHT: A-ZERO ARCHITECTS LTD

PROJECT LEBANON PARK
DRAWING A132_SECTION BB_EXISTING

REVISION -- **DATE** OCT'24
DRAWN MK **CHECK** GB
STATUS PLANNING **SCALE** 1:50 @ A3