



NO. 13

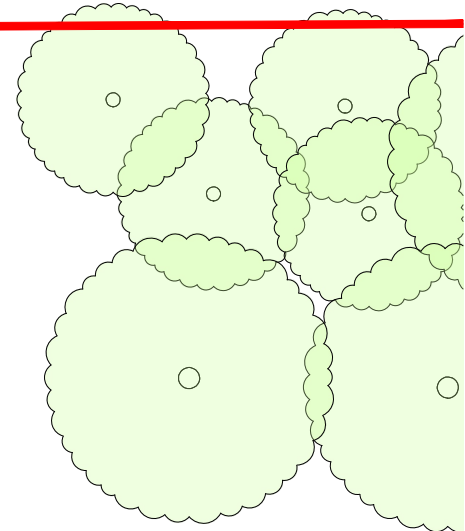


NO. 11

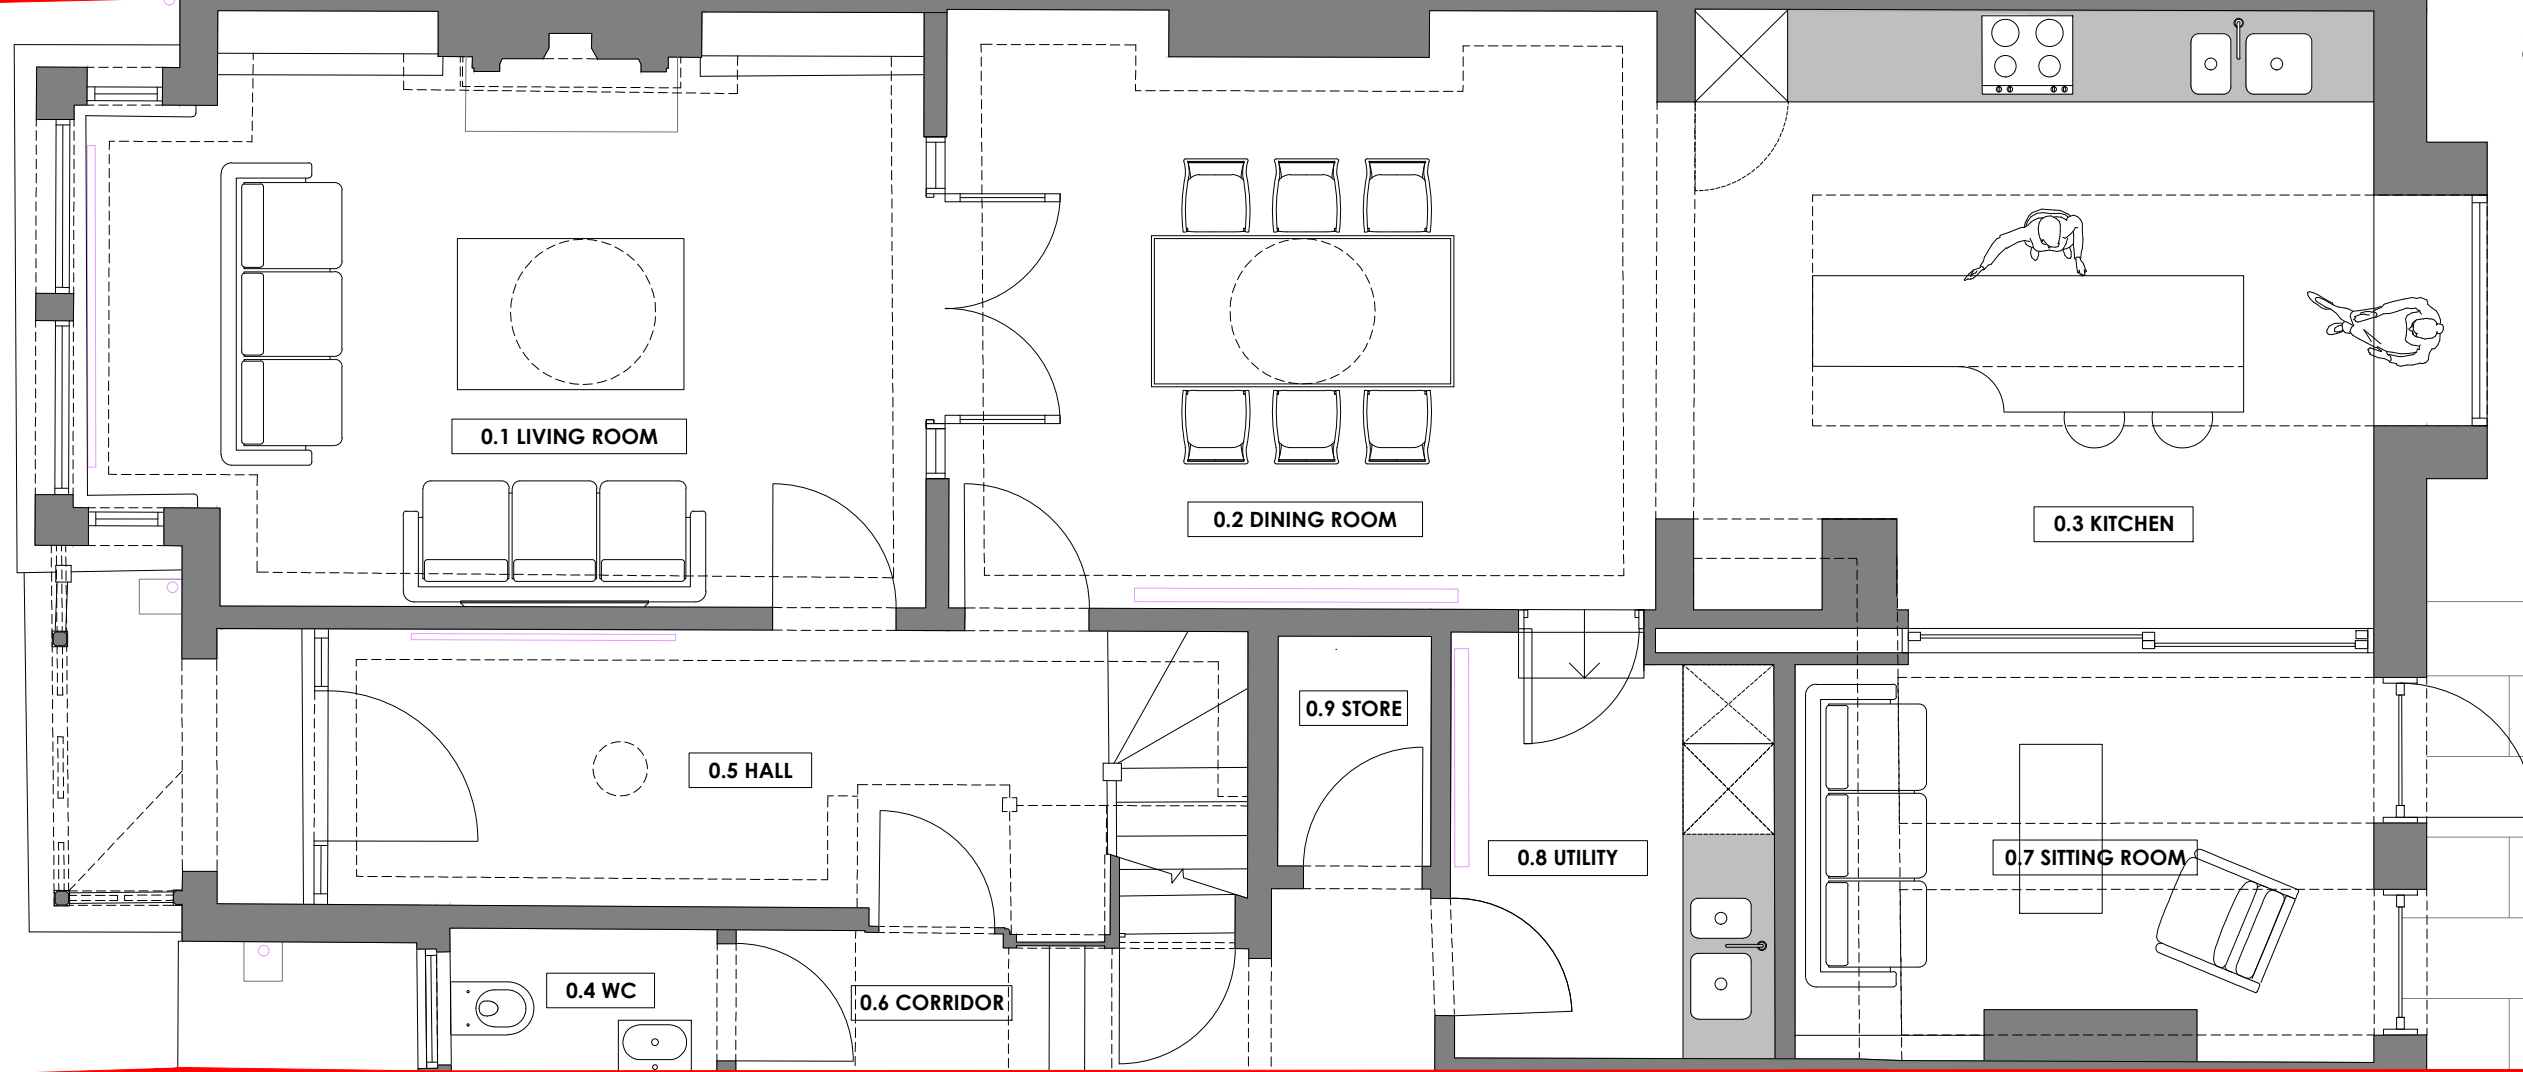

A-Zero Architects

t. +44 207 7012664
 e. info@a-zero.co.uk
 w. www.a-zero.co.uk

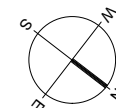

USE FIGURED DIMENSIONS ONLY | CHECK ALL DIMENSIONS ON SITE | NOTIFY ARCHITECT OF ALL DISCREPANCIES | COPYRIGHT: A-ZERO ARCHITECTS LTD

PROJECT	LEBANON PARK		
DRAWING	A202_GROUND FLOOR PLAN_PROPOSED		
REVISION	--	DATE	OCT'24
DRAWN	MK	CHECK	GB
STATUS	PLANNING	SCALE	1:50 @ A3