



01 Demolition Elevation 1:100  
Front Garden and Bin Store

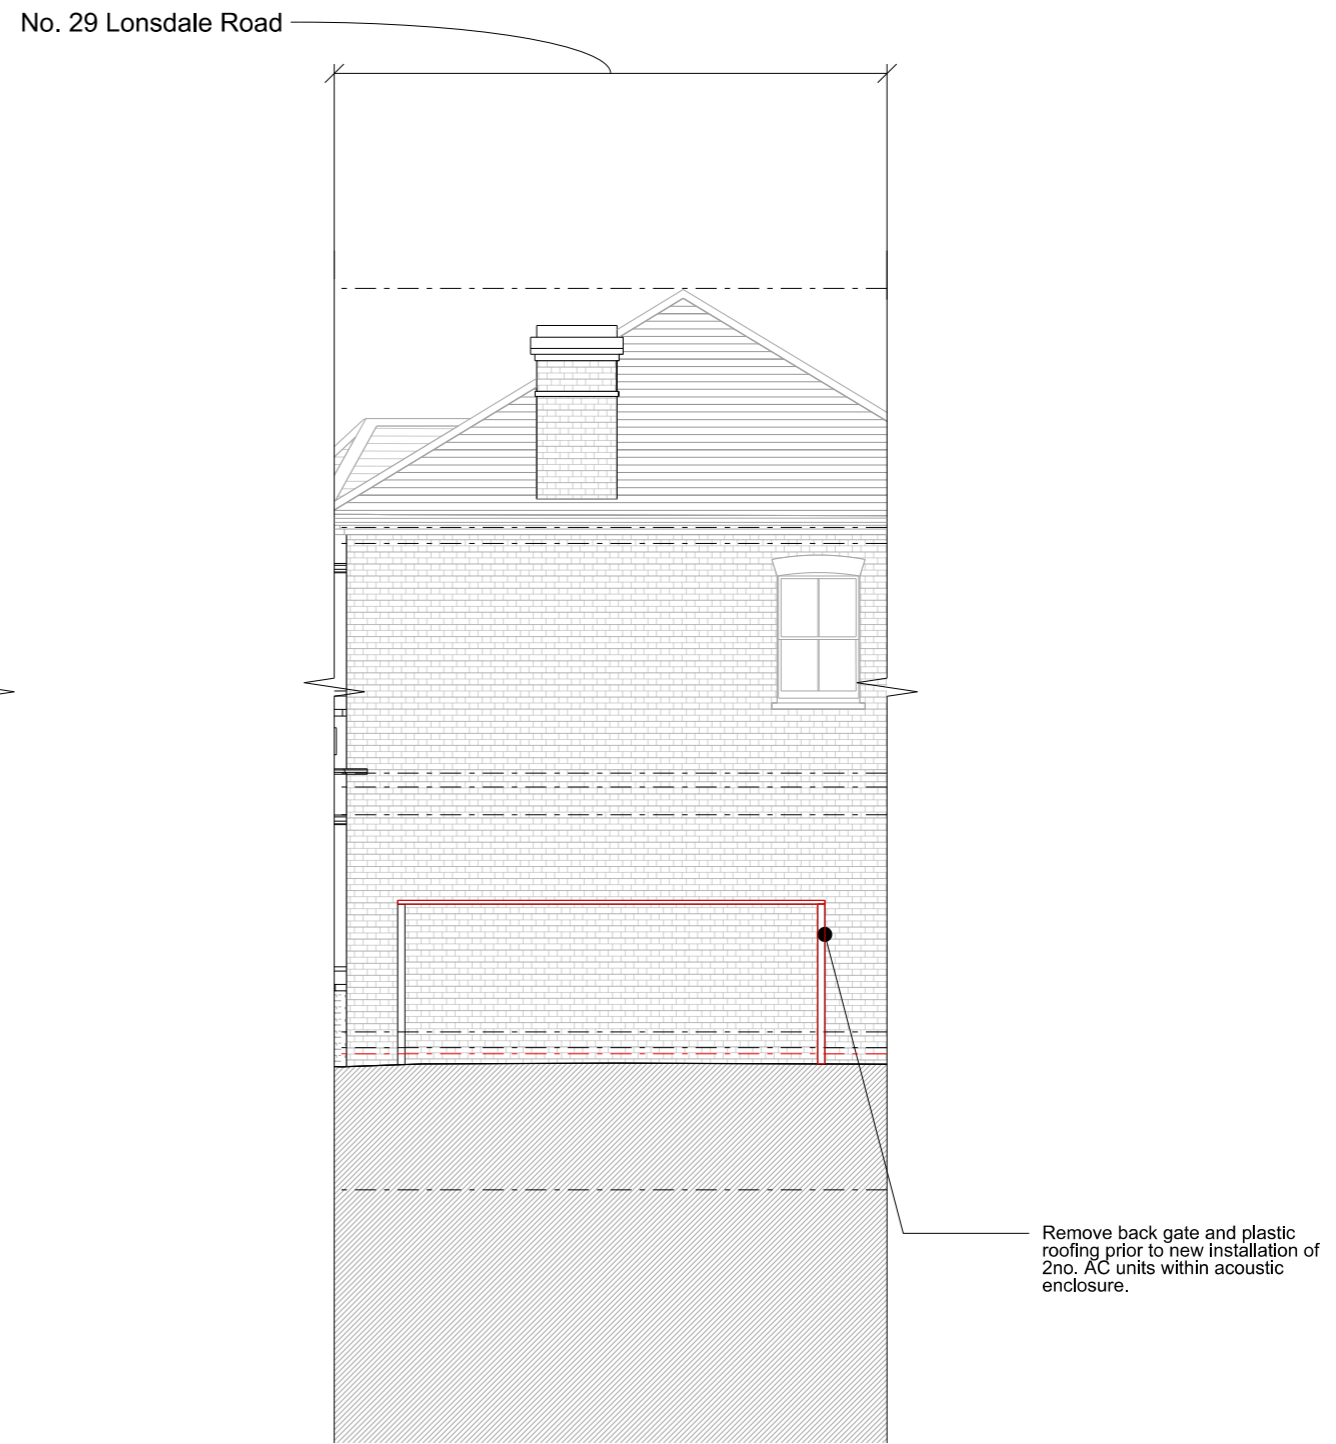

02 Demolition Elevation 1:100  
Side Passage and AC Enclosure

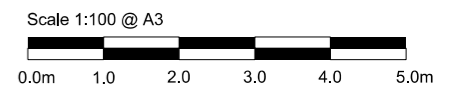

<b>JO COWEN</b> ARCHITECTS  Jo Cowen Architects Ltd 533 Kings Road Chelsea London SW10 0TZ  RIBA Chartered Practice	Disclaimer Jo Cowen Architects takes no responsibility for any dimensions that are obtained by scaling this drawing. If no dimension is given, it is deemed to be the responsibility of the contractor to ascertain the dimension from site measurement before any fabrication takes place. All copyright for information included on this drawing remains with Jo Cowen Architects	Revision	Date	Description	Description Installation of external AC condenser units and bin store	Project 29 Lonsdale Road SW13 9JP			Drawing Title DEMOLITION FRONT GARDEN & SIDE PASSAGE	
		P1	15/11/2024	PLANNING APPLICATION						
					Drawing Purpose	Drawing Date	Revision Date	Revision	Drawing Number	Scale @ A3
					PLANNING	10/05/2024	15/11/2024	P1	JCA-0947-0903-DE-SI	1:100