




Basement Stair

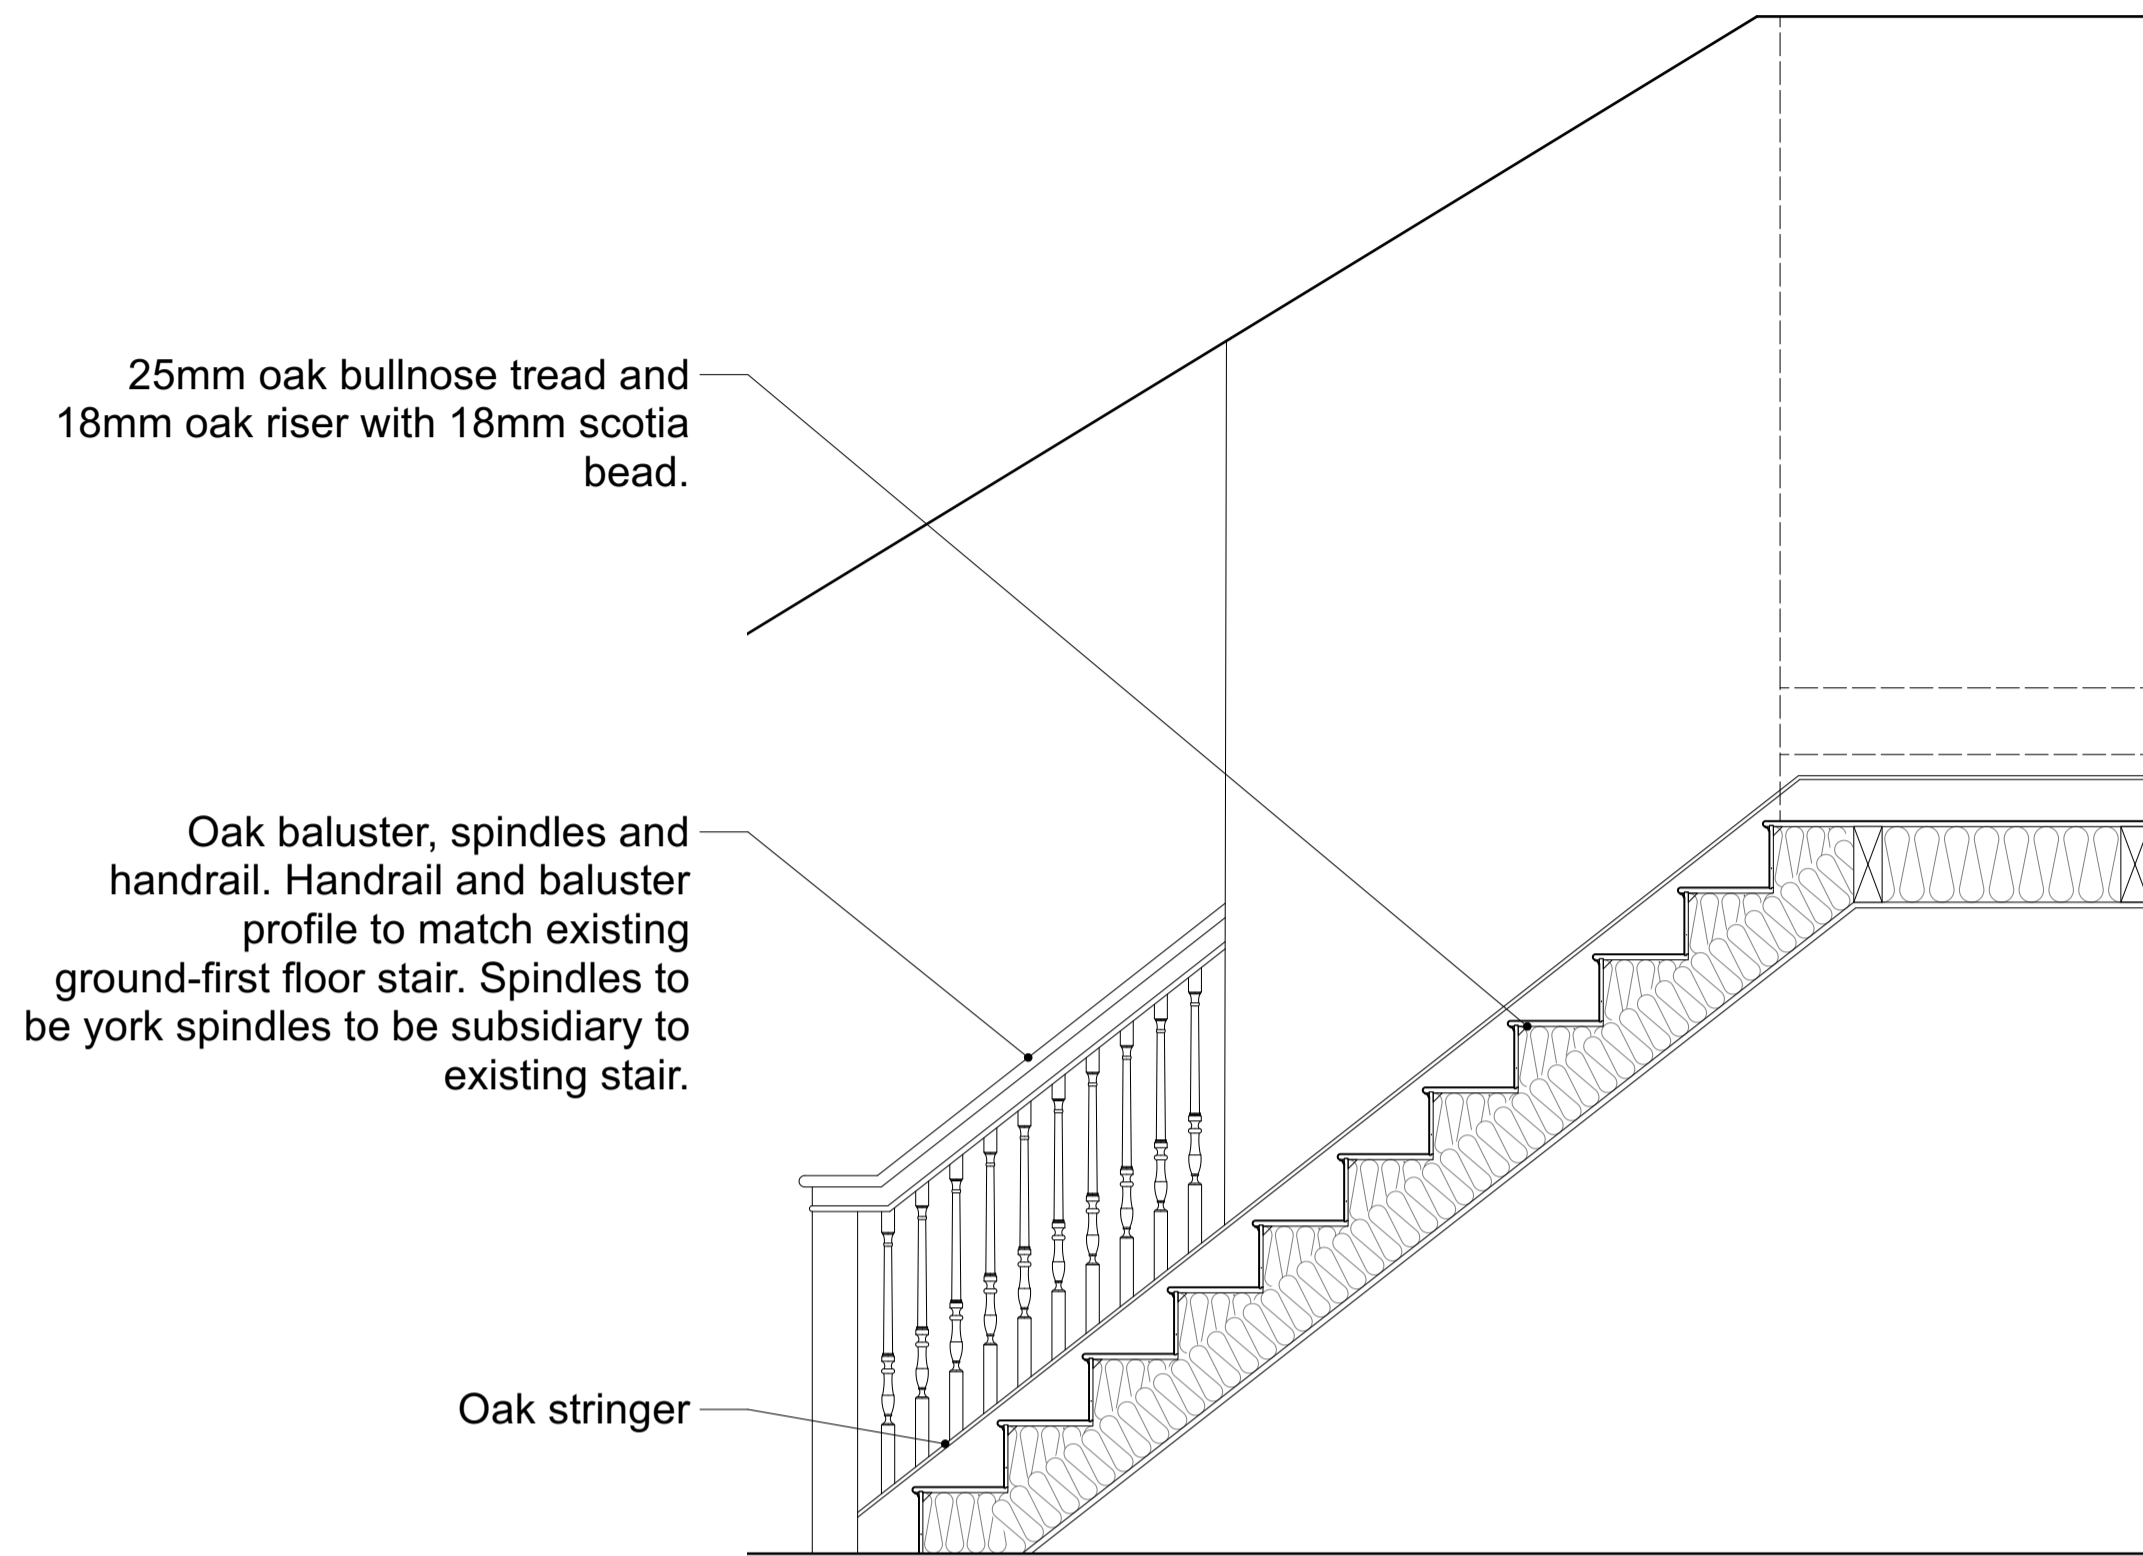

Section AA

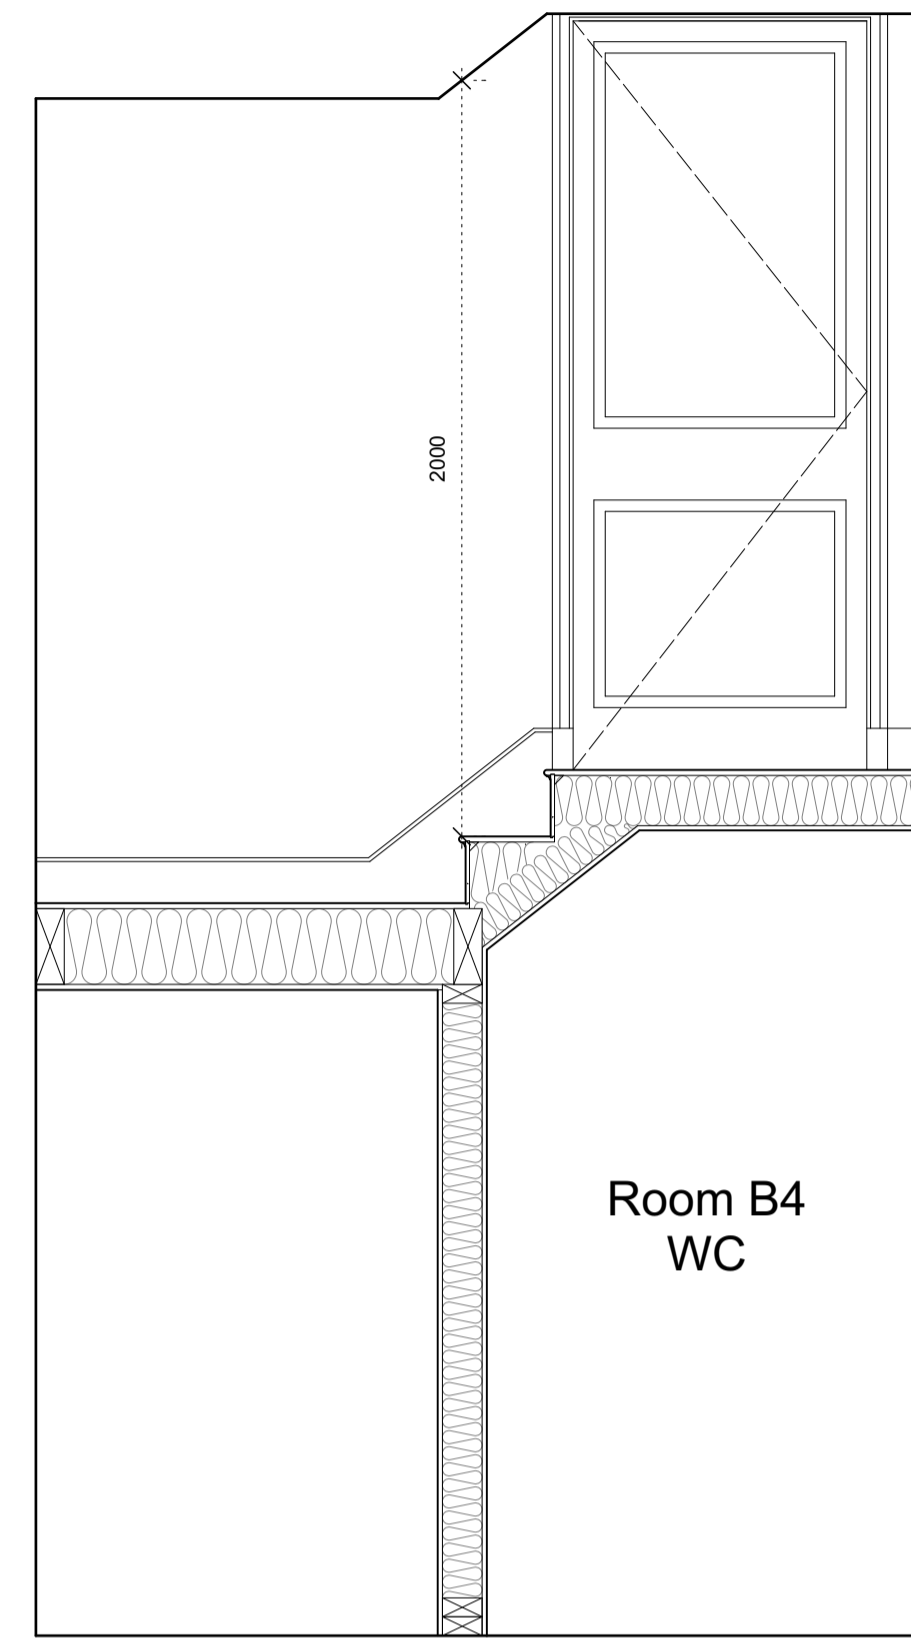

Section BB

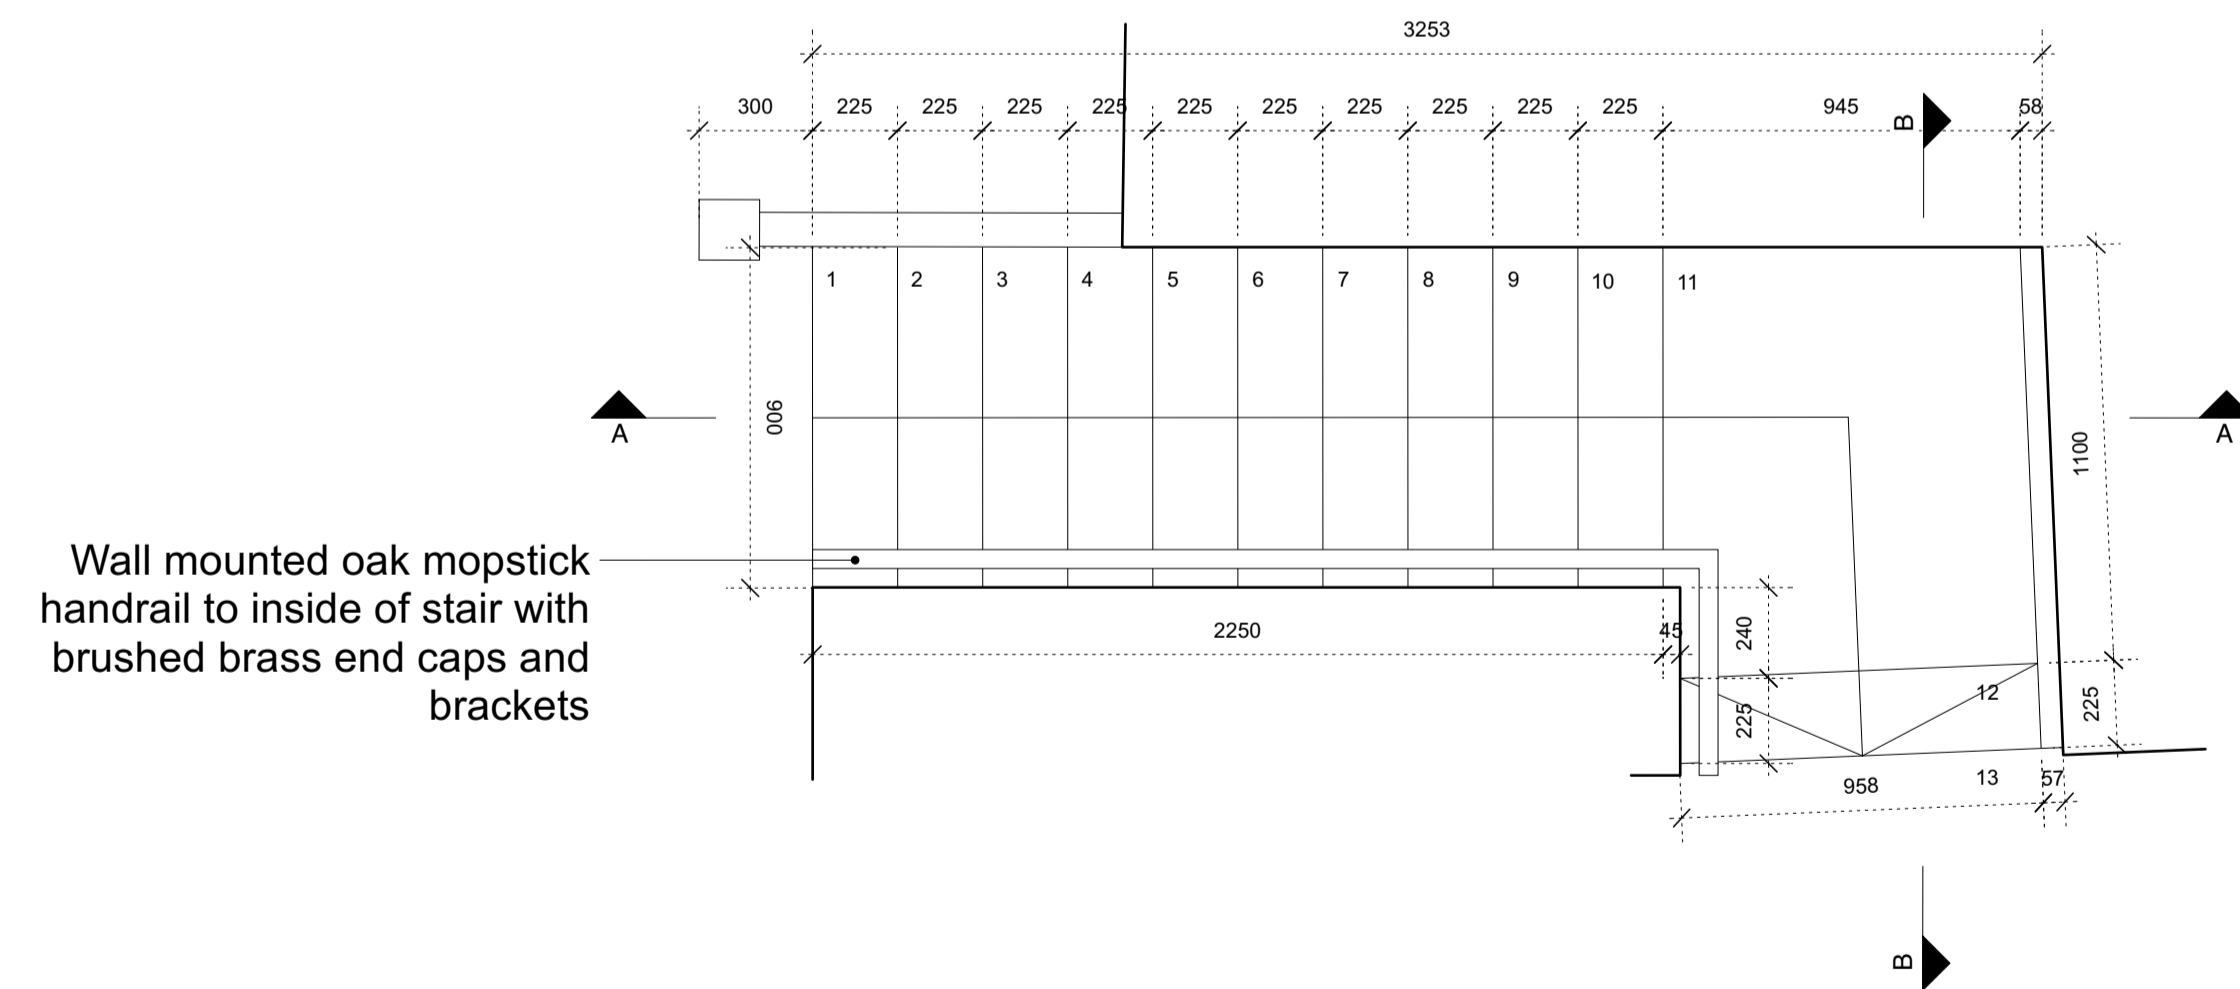

Plan

REVISION SUMMARY DATE REVISION