


0 200 300 400 500 mm

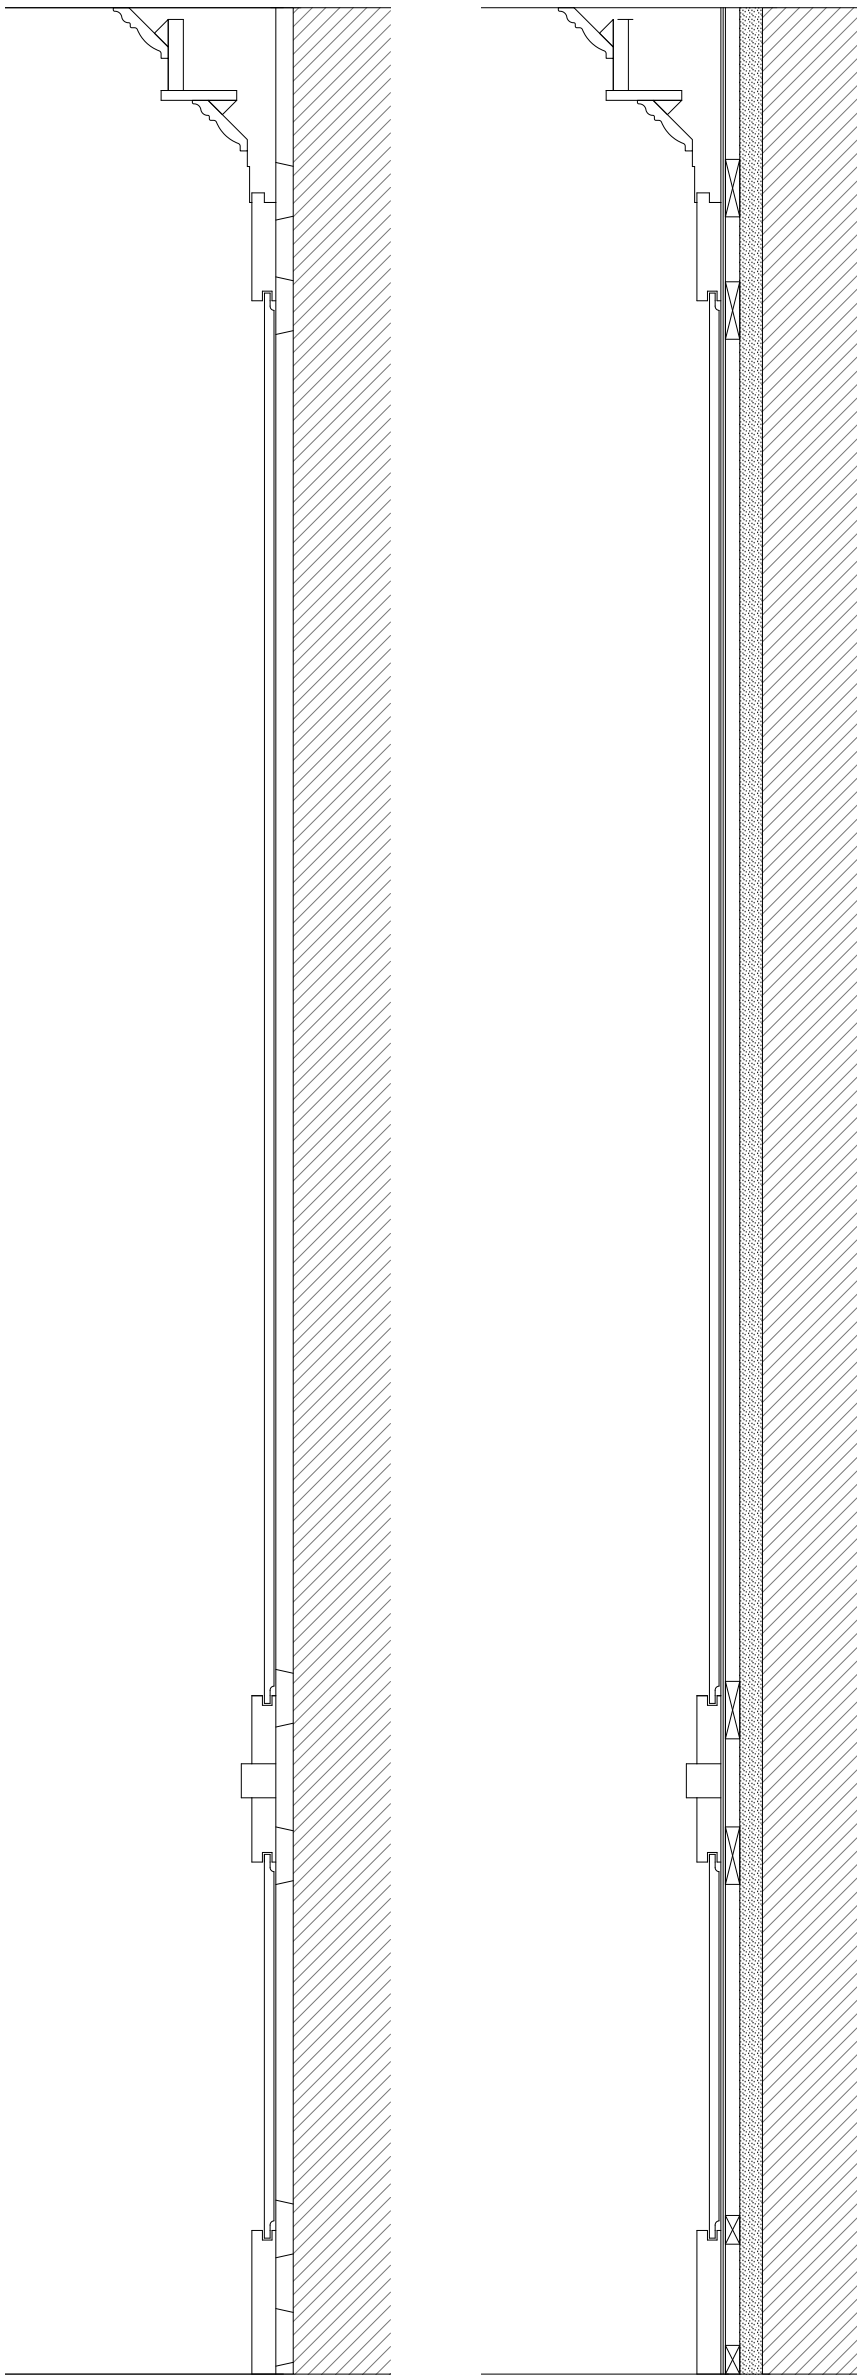


Section of existing external wall with panelling scale 1:10


WALL TYPE 1 Section of proposed external wall with panelling scale 1:10

0 100 150 200 250 mm

To be read alongside 2117 233 Wall Panel Method Statement

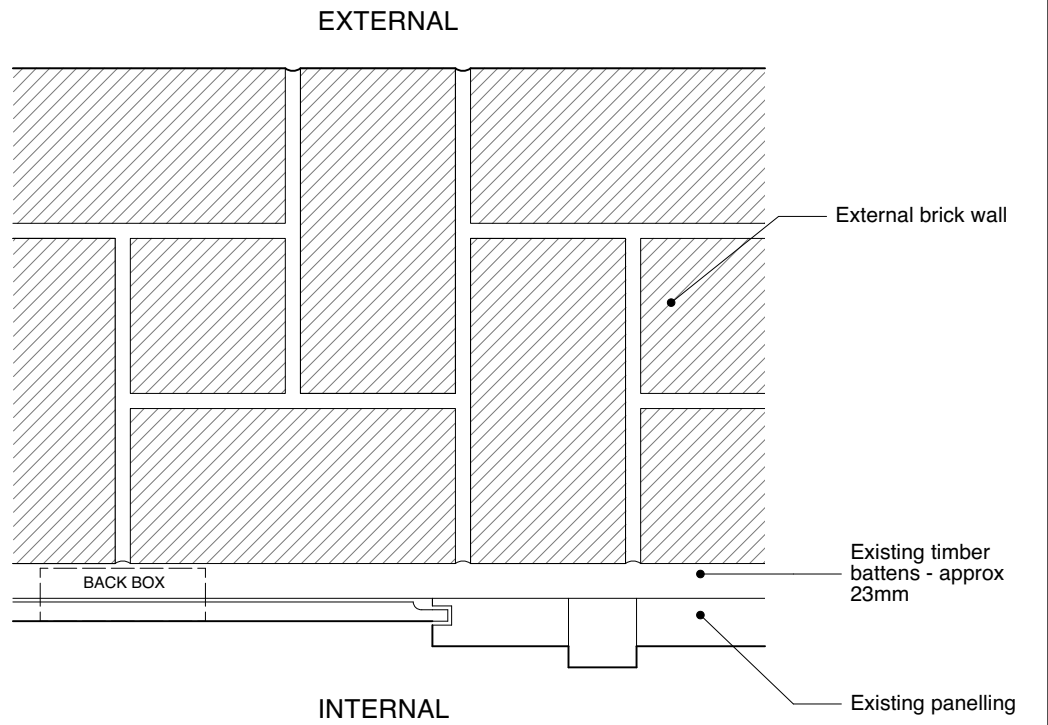

Plan of existing external wall with panelling scale 1:5

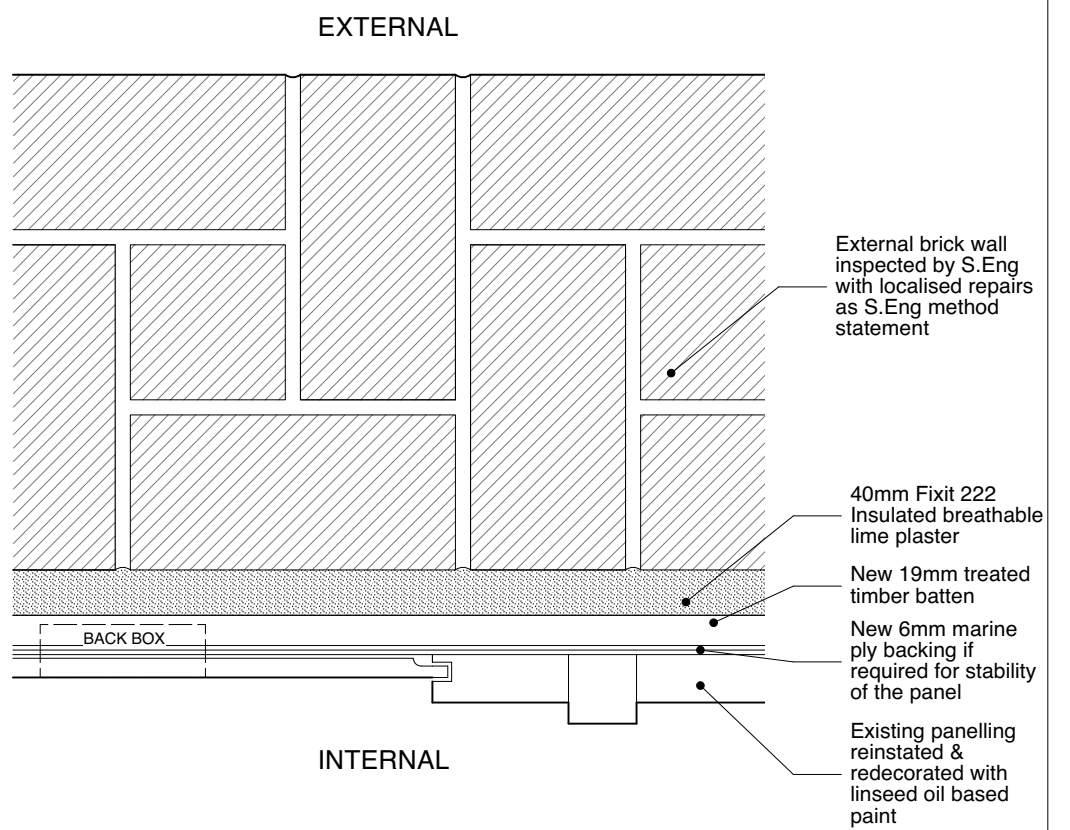

WALL TYPE 1 Plan of proposed external wall with panelling scale 1:5

REVISION SUMMARY DATE REVISION