


0 200 300 400 500 mm

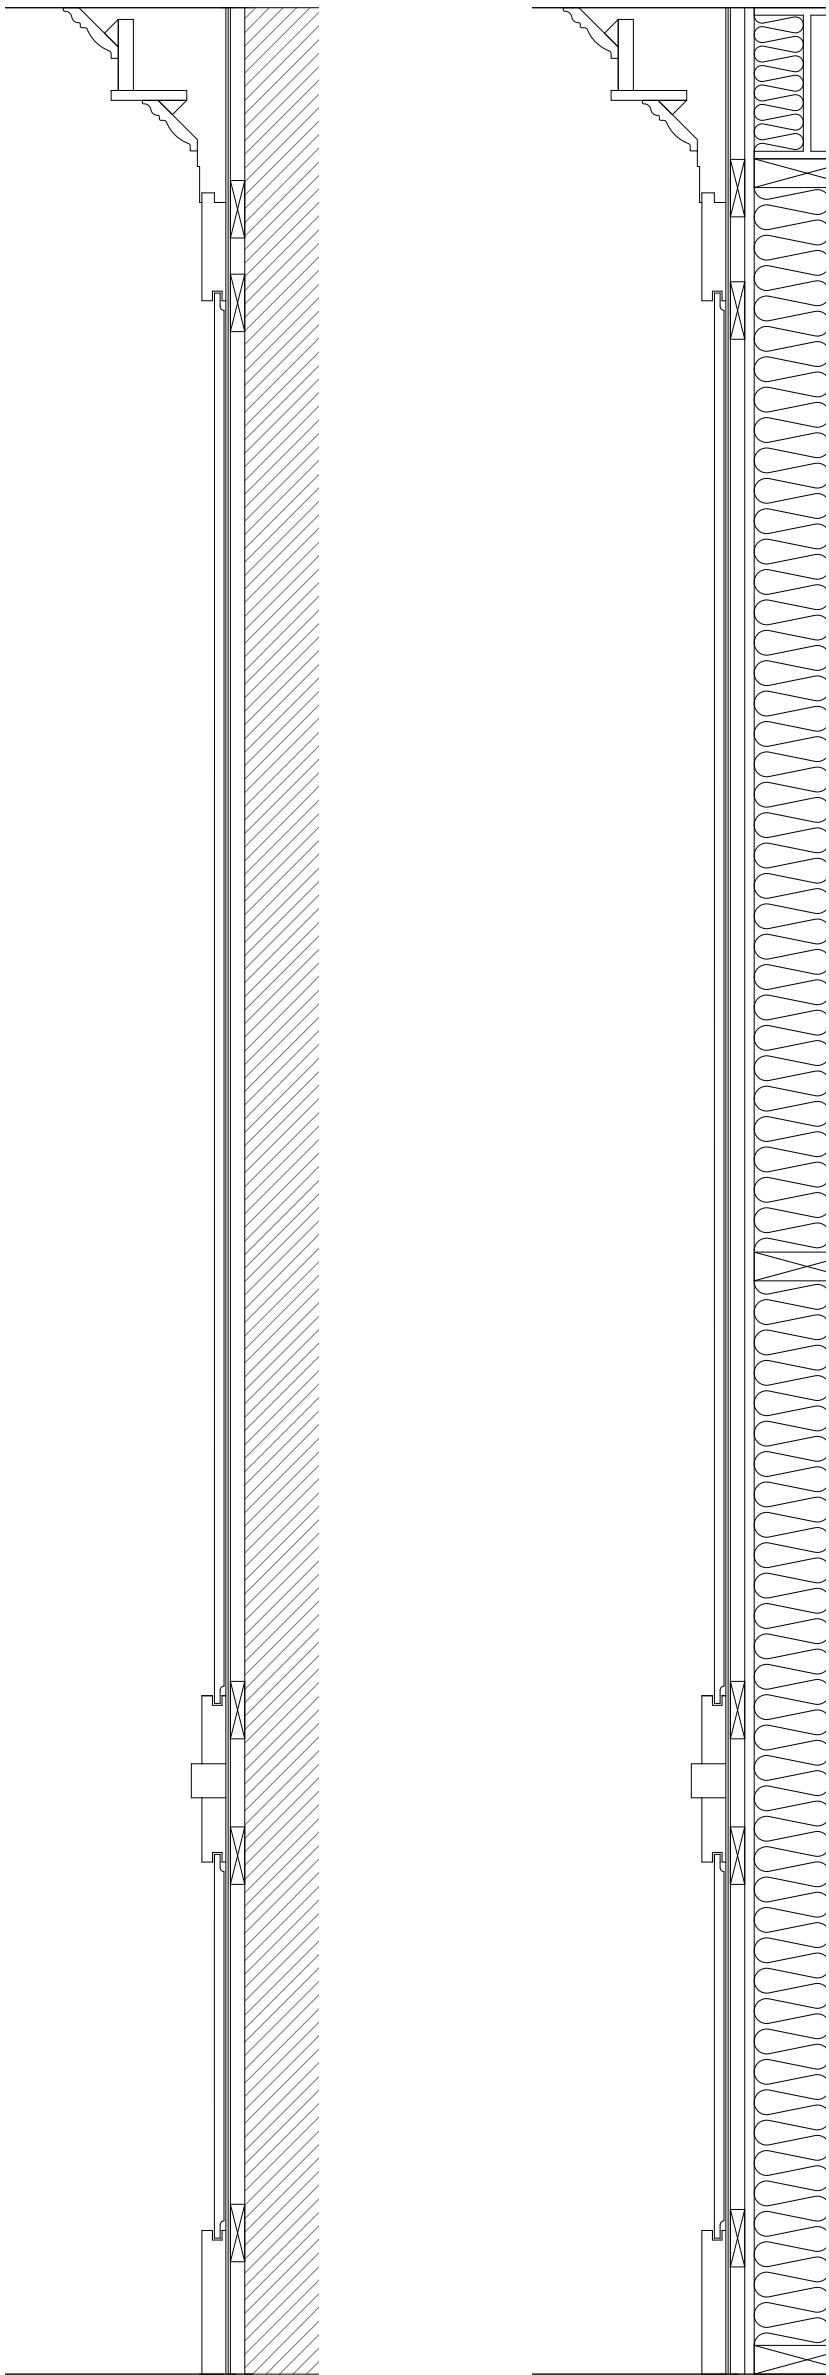


WALL TYPE 2
Section of reinstated wall panelling to internal masonry walls
scale 1:10


WALL TYPE 3
Section of reinstated wall panelling to new timber stud walls (30 min fire rated)
scale 1:10

0 100 150 200 250 mm

To be read alongside
2117 233 Wall Panel Method Statement

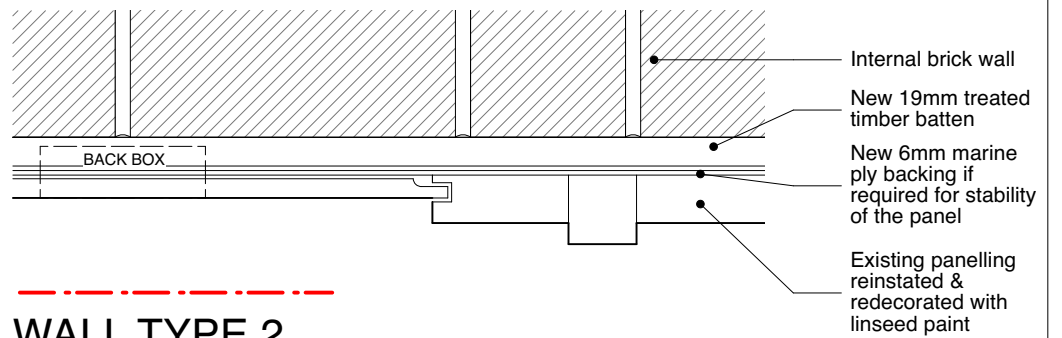

WALL TYPE 2
Plan of reinstated wall panelling to new timber stud walls
scale 1:5

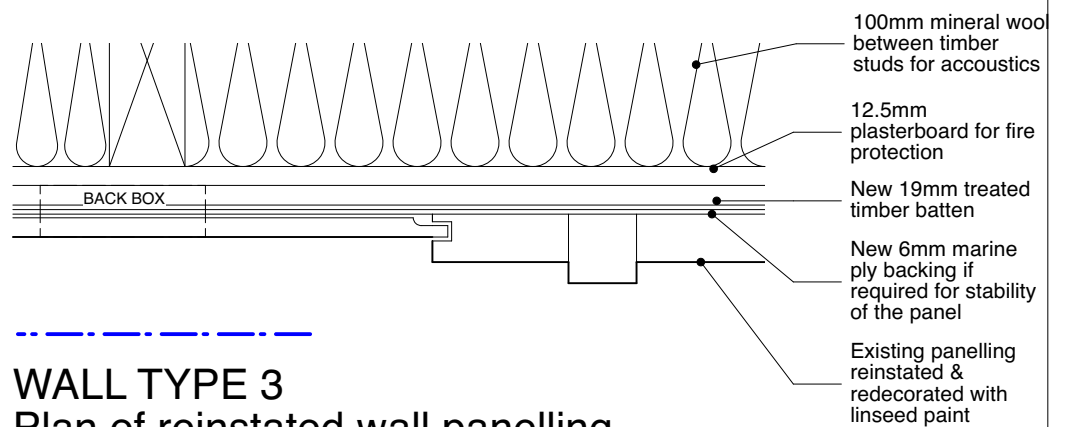

WALL TYPE 3
Plan of reinstated wall panelling to new timber stud walls (30 minute fire rated)
scale 1:5

REVISION SUMMARY DATE REVISION