



**Detail 1: Roof Detail Above Rooms S2 to S3**

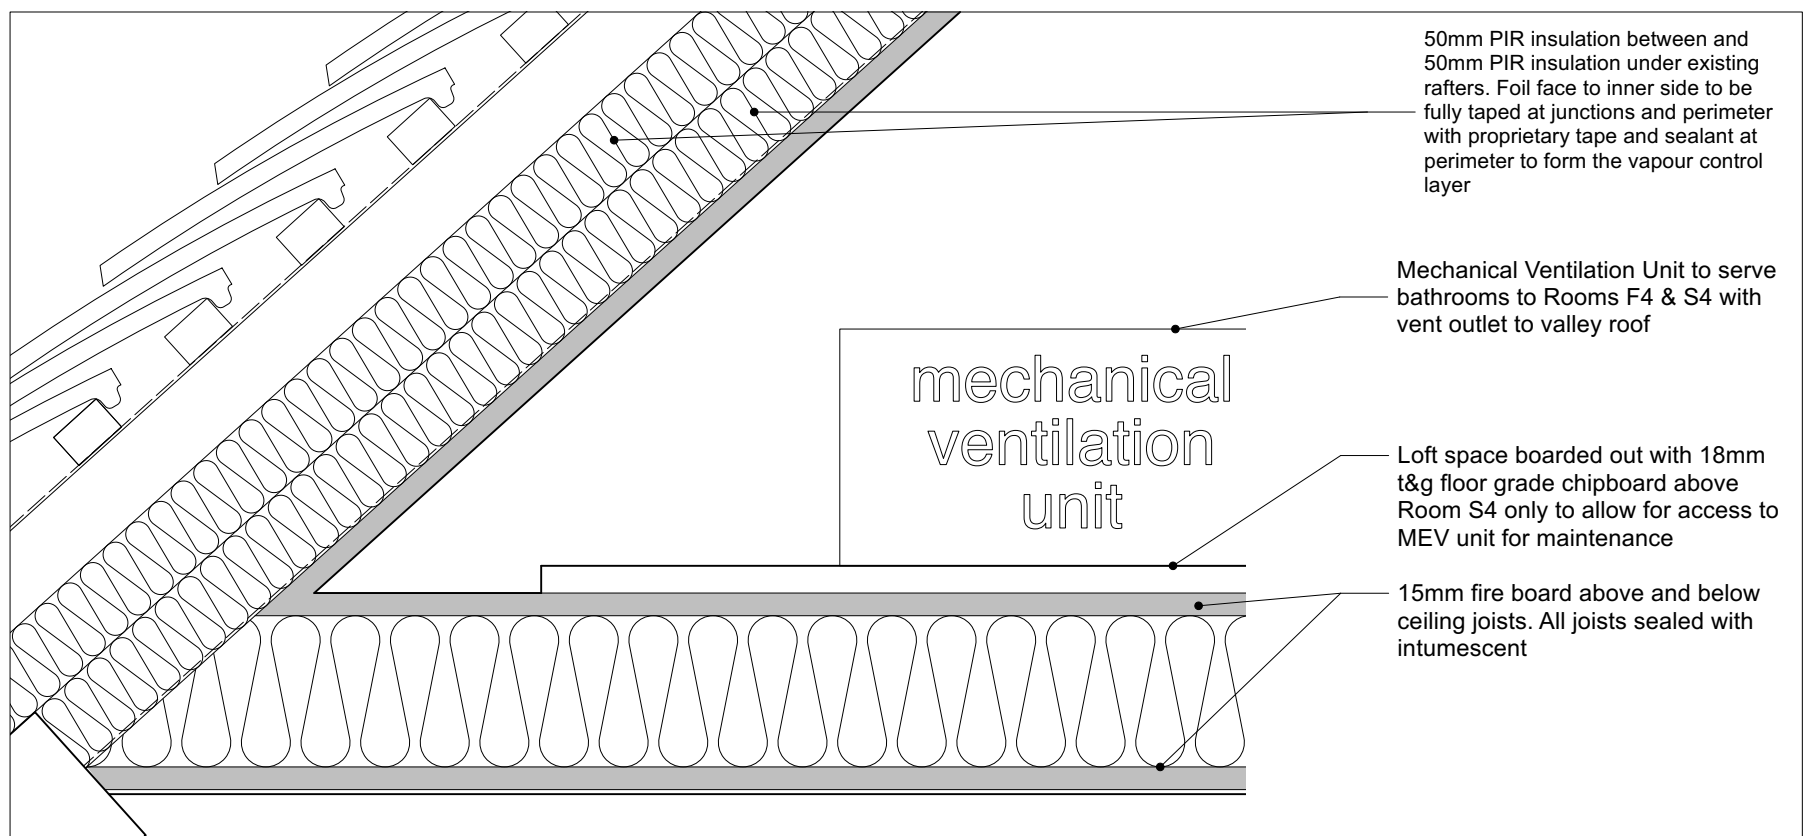

**Detail 2: Detail Above Room S4**

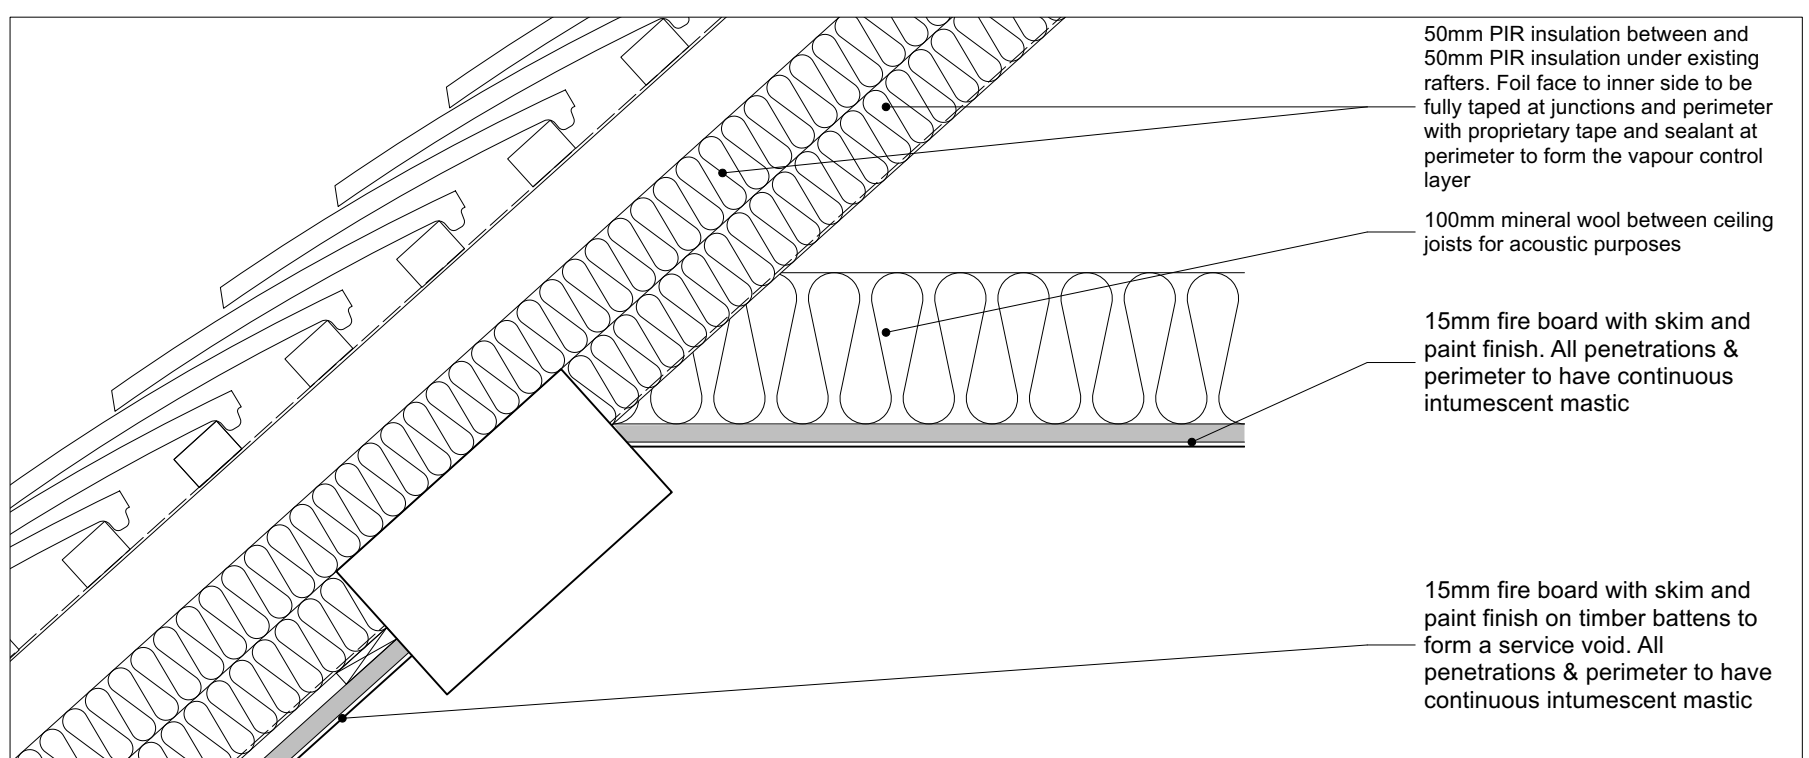

**Detail 3: Detail Above Room S1**



REVISION SUMMARY DATE REVISION