



Detail 1 : Head Detail to Existing Dormer Window

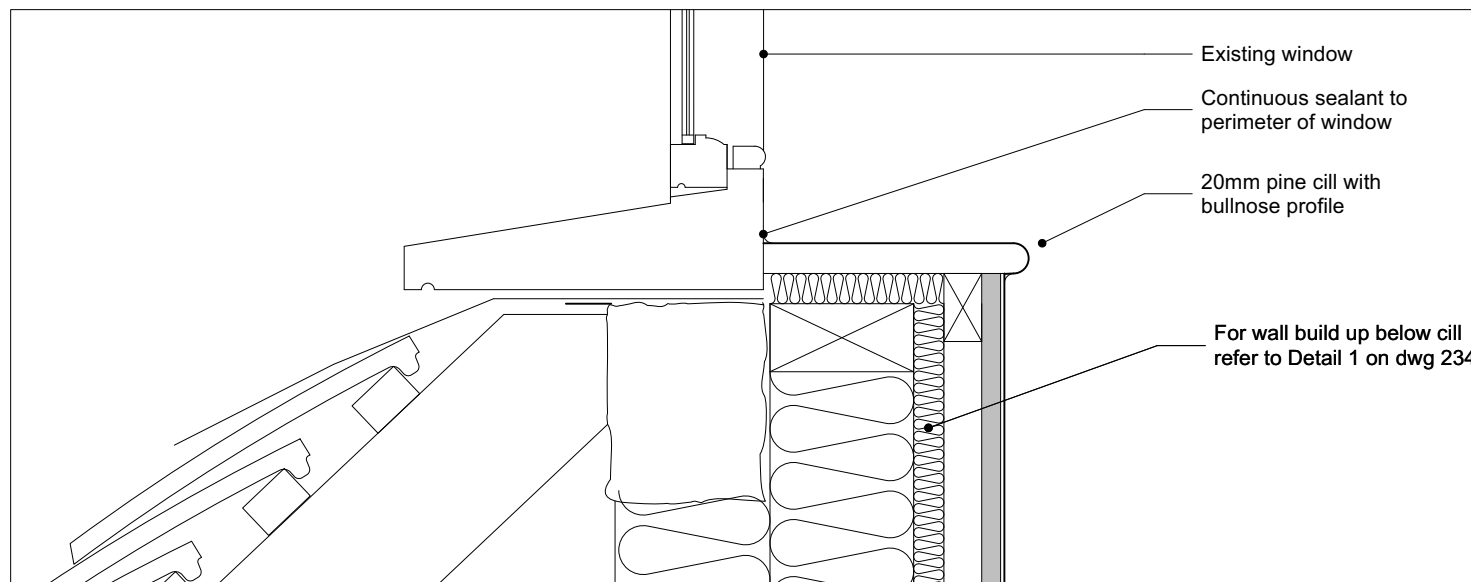

Detail 2 : Cill Detail to Existing Dormer Window

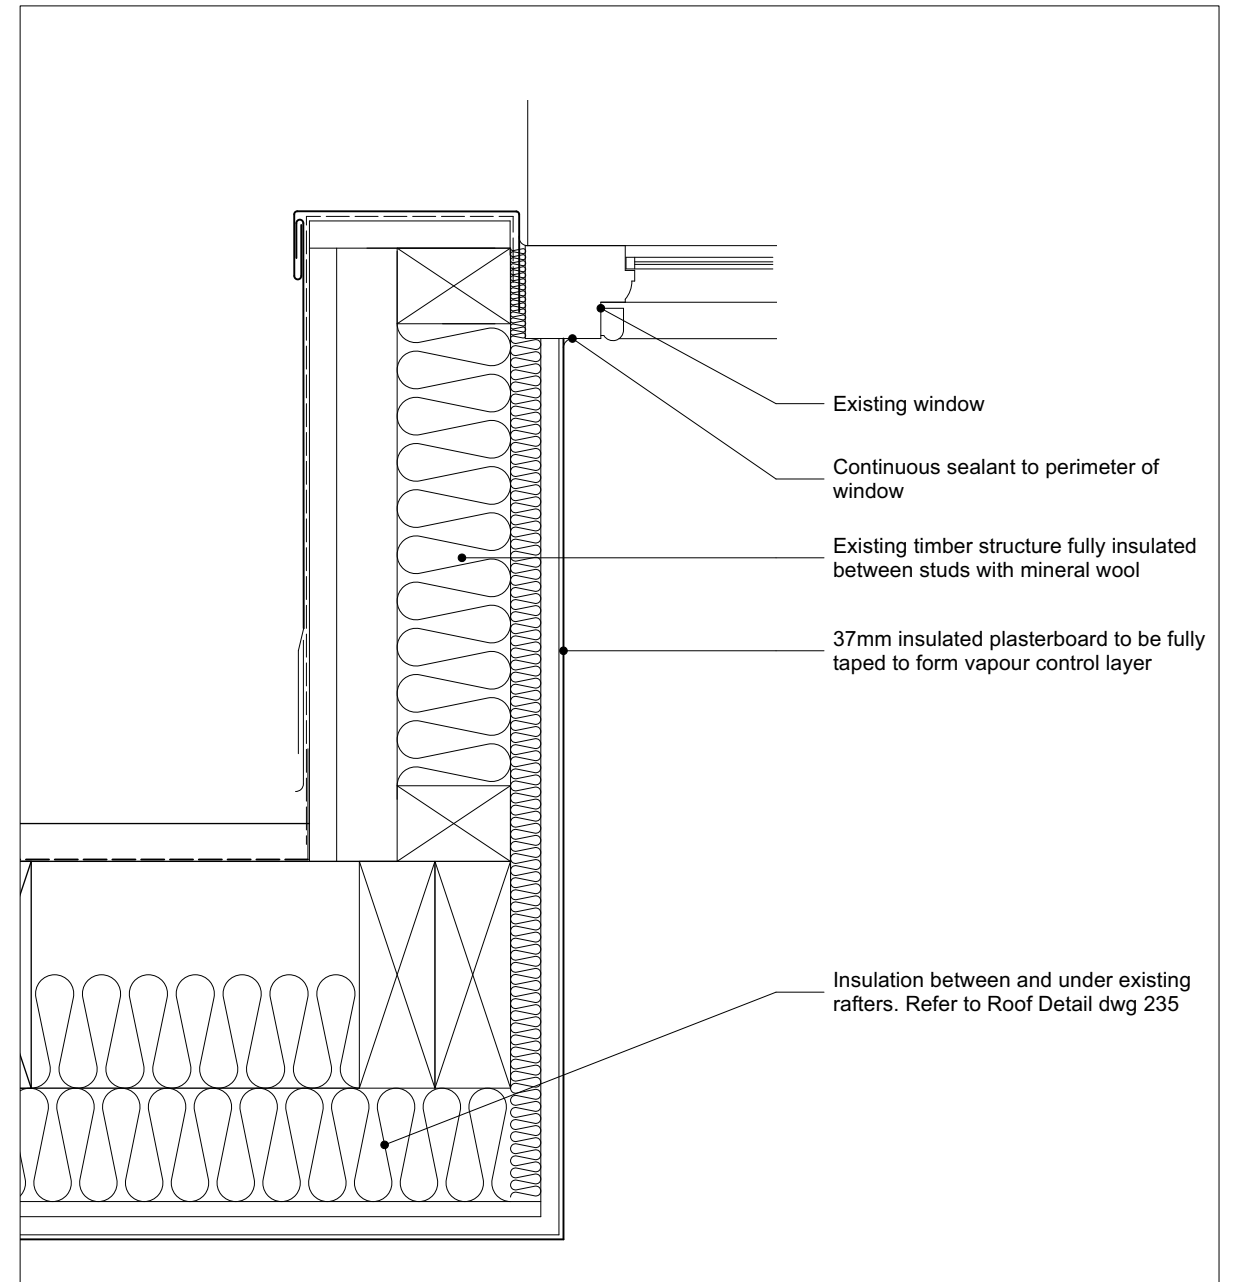

Detail 3 : Jamb Detail to Existing Dormer Window