



**Detail 1: Basement Detail to Hearth to Room B2**

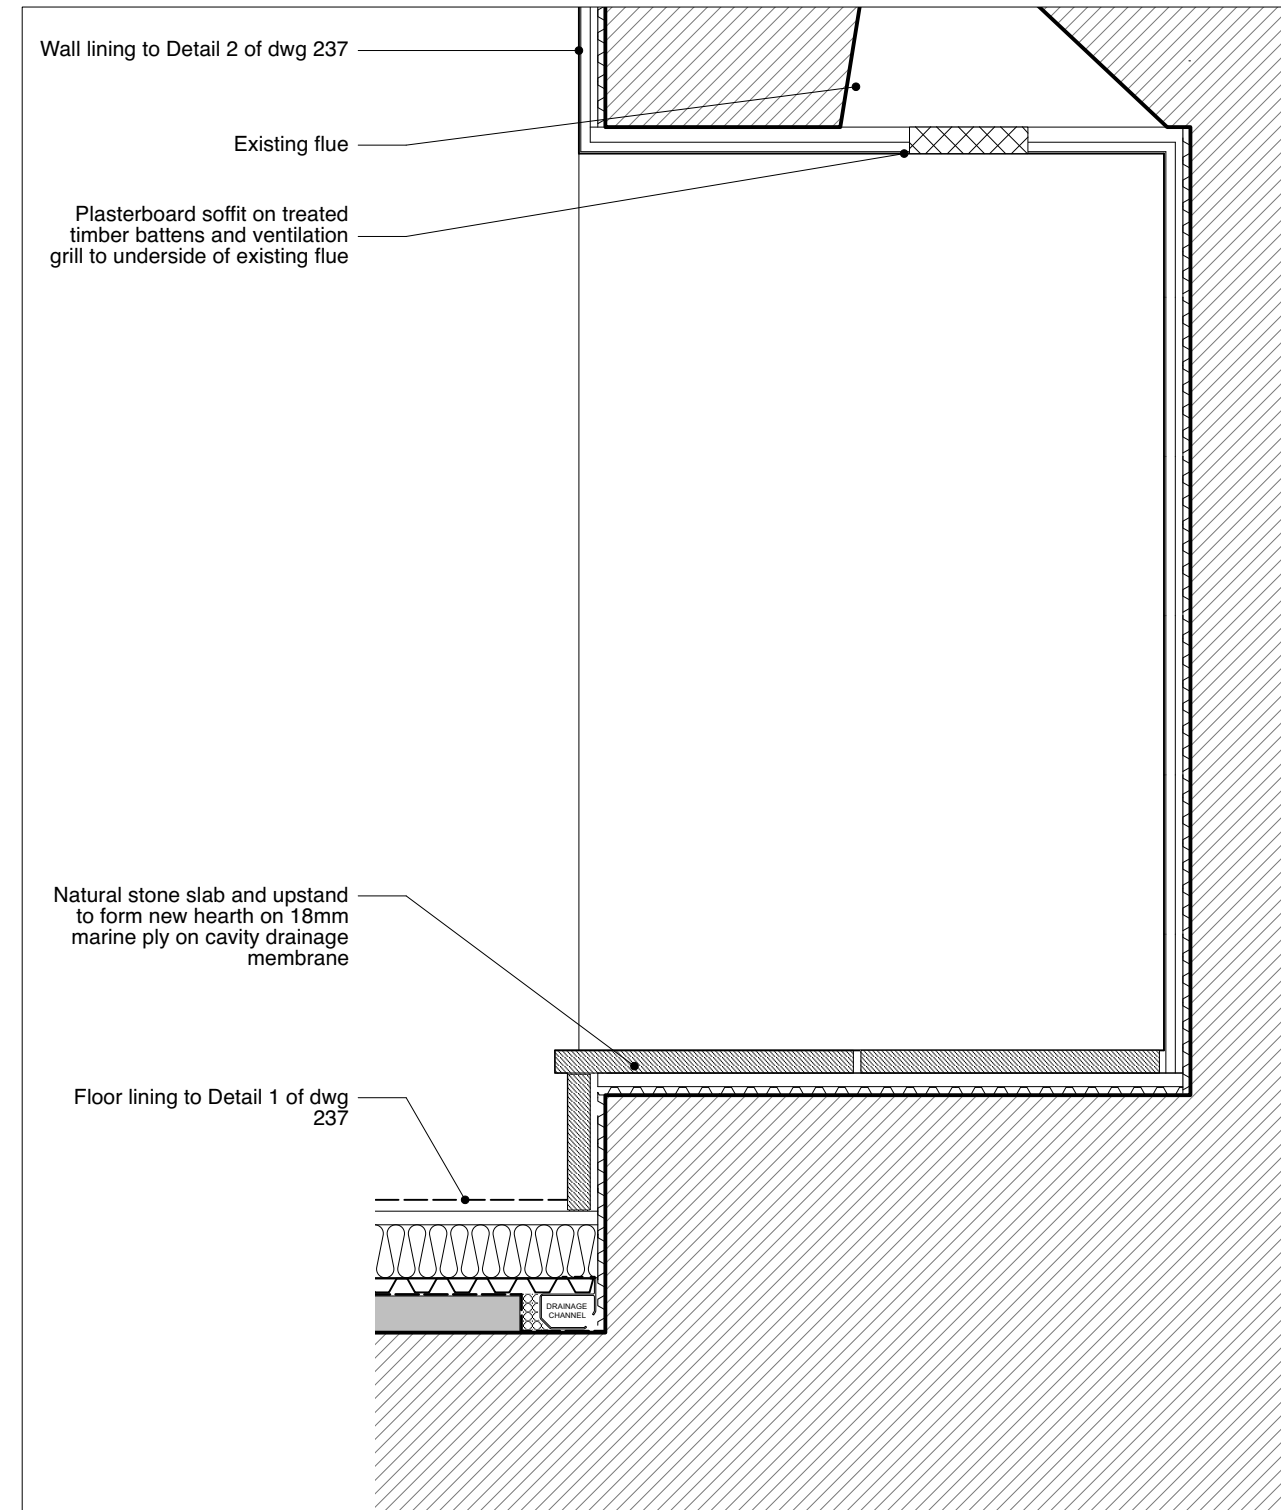

**Detail 2: Basement Detail to Hearth to Room B1**

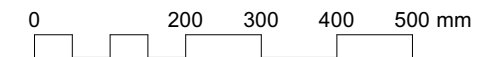

REVISION SUMMARY

DATE REVISION