
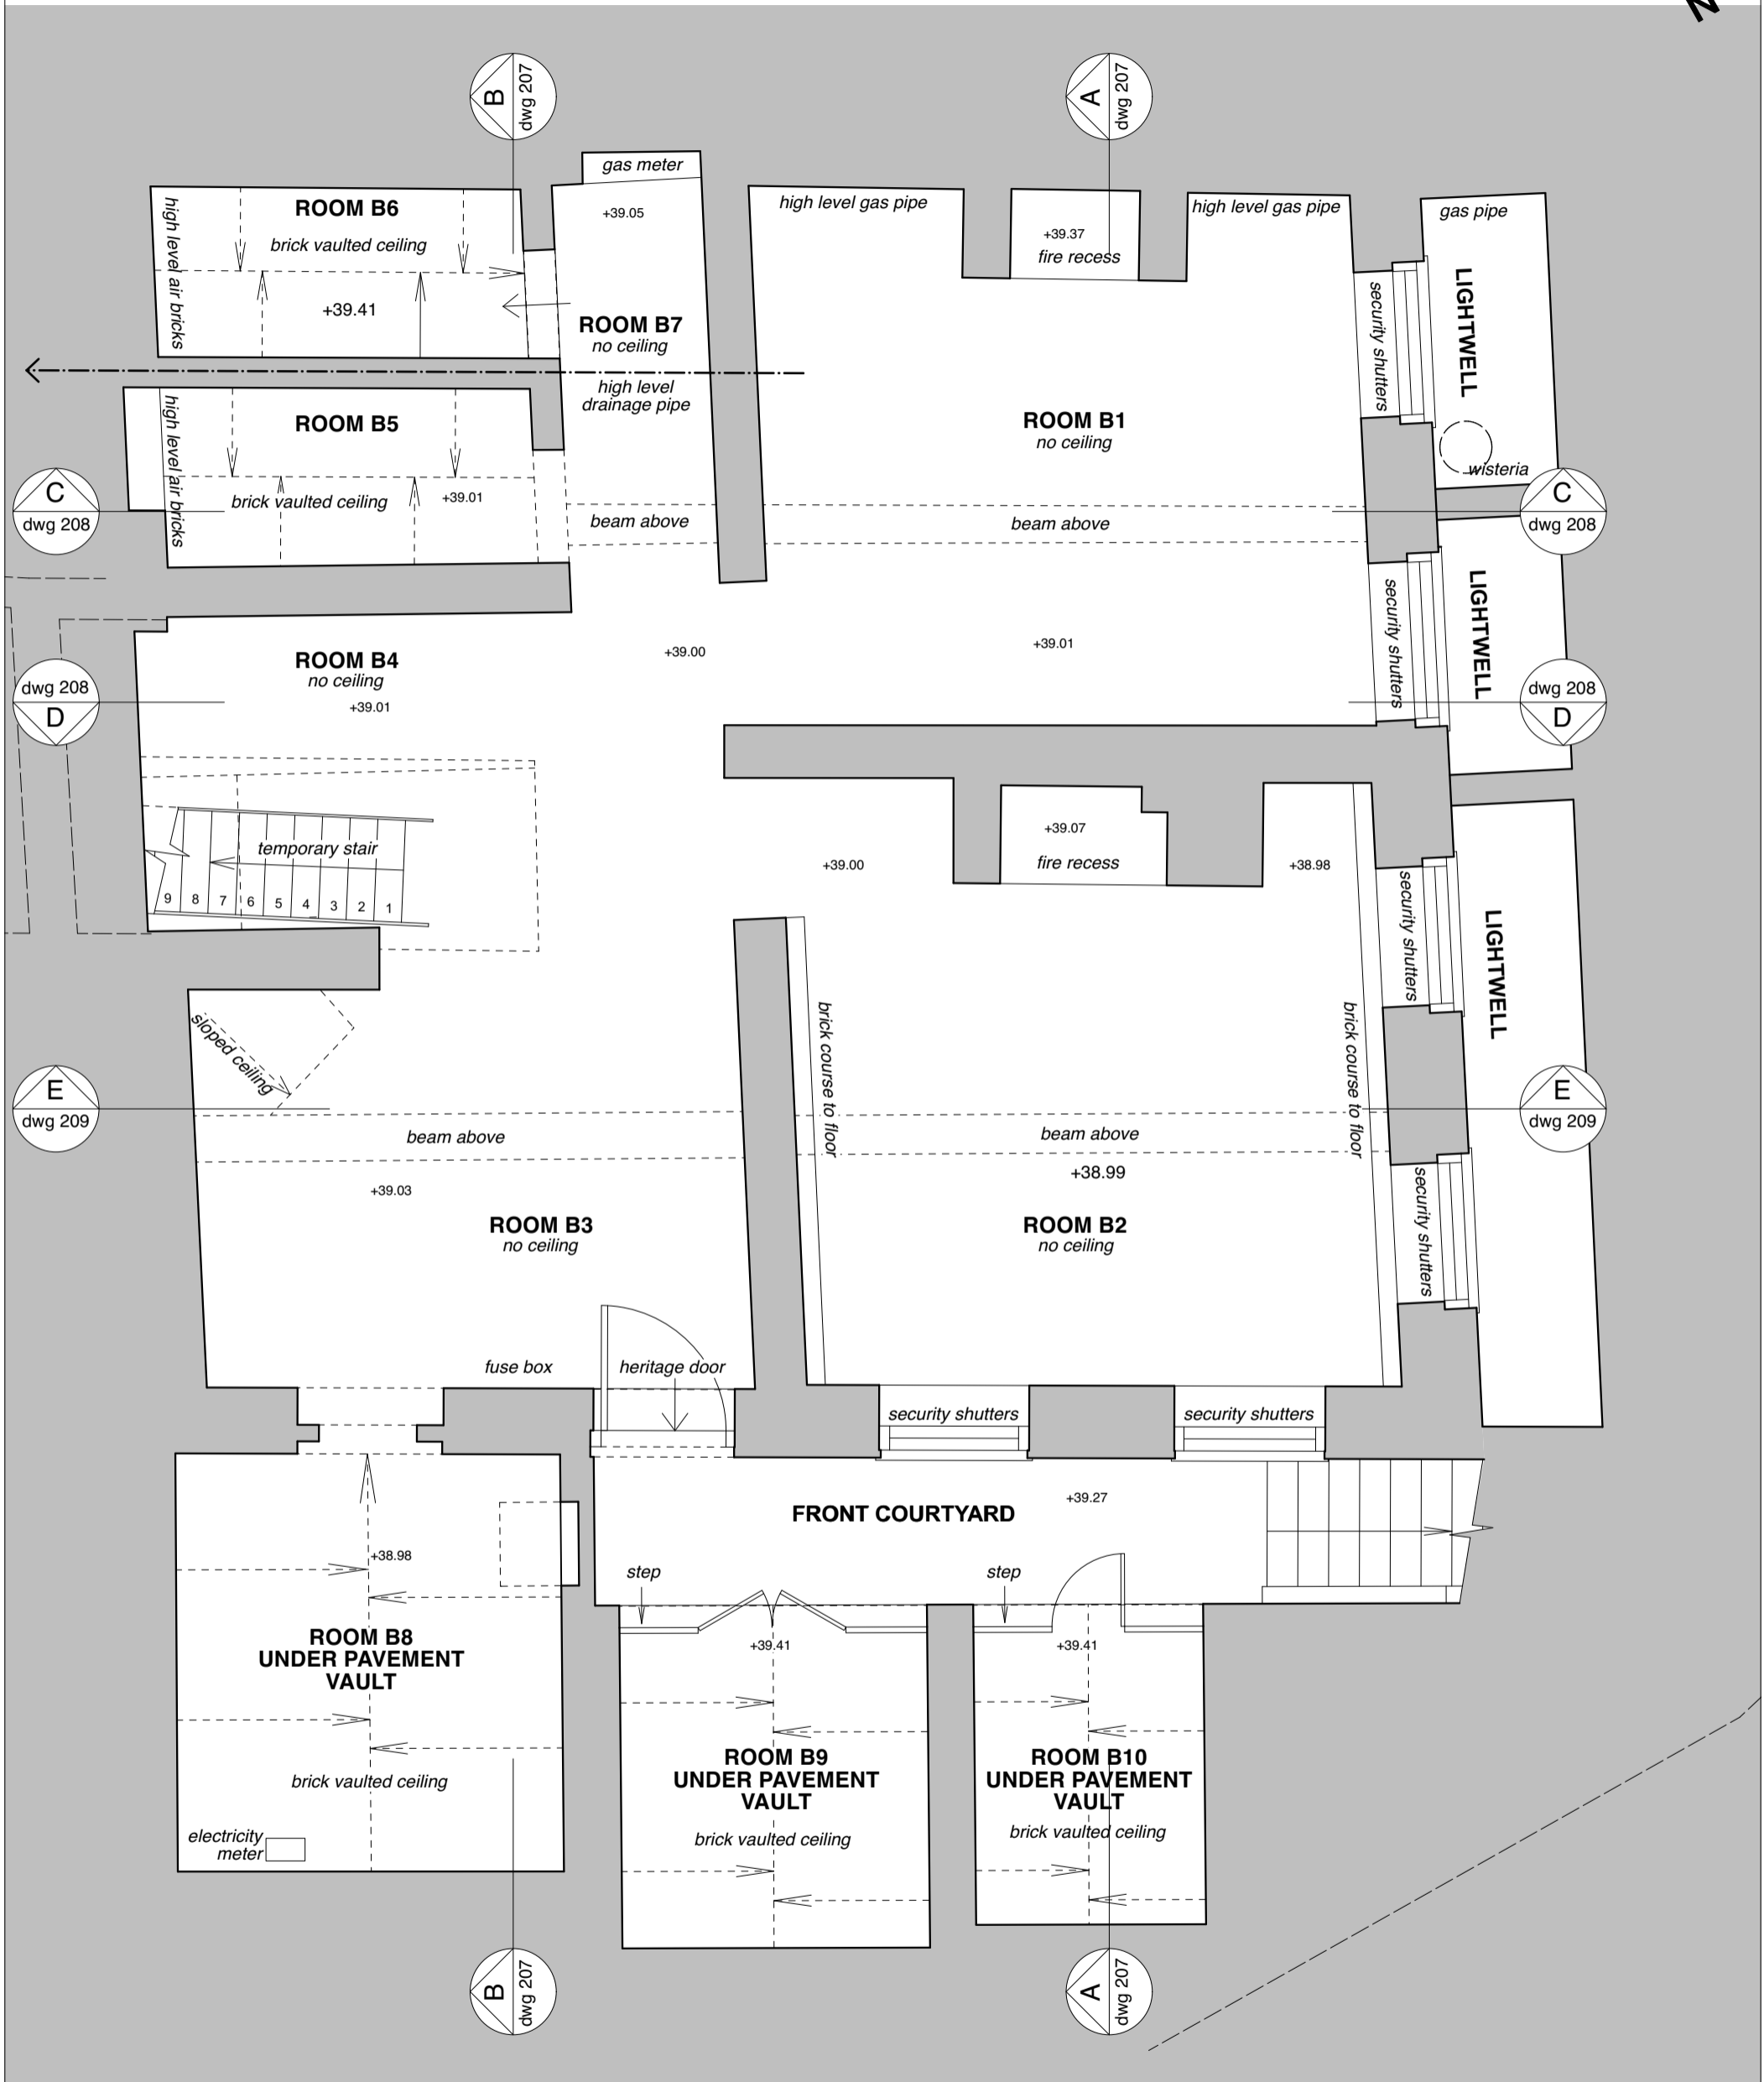
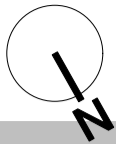


KEY

----- Foul drainage runs

xxxxxx Drawing reference  
dwg xxxxx

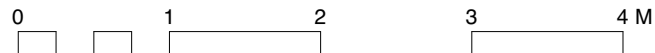

REVISION SUMMARY      DATE      REVISION