

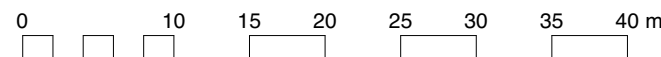


Location Plan
Scale 1:1250 @A3

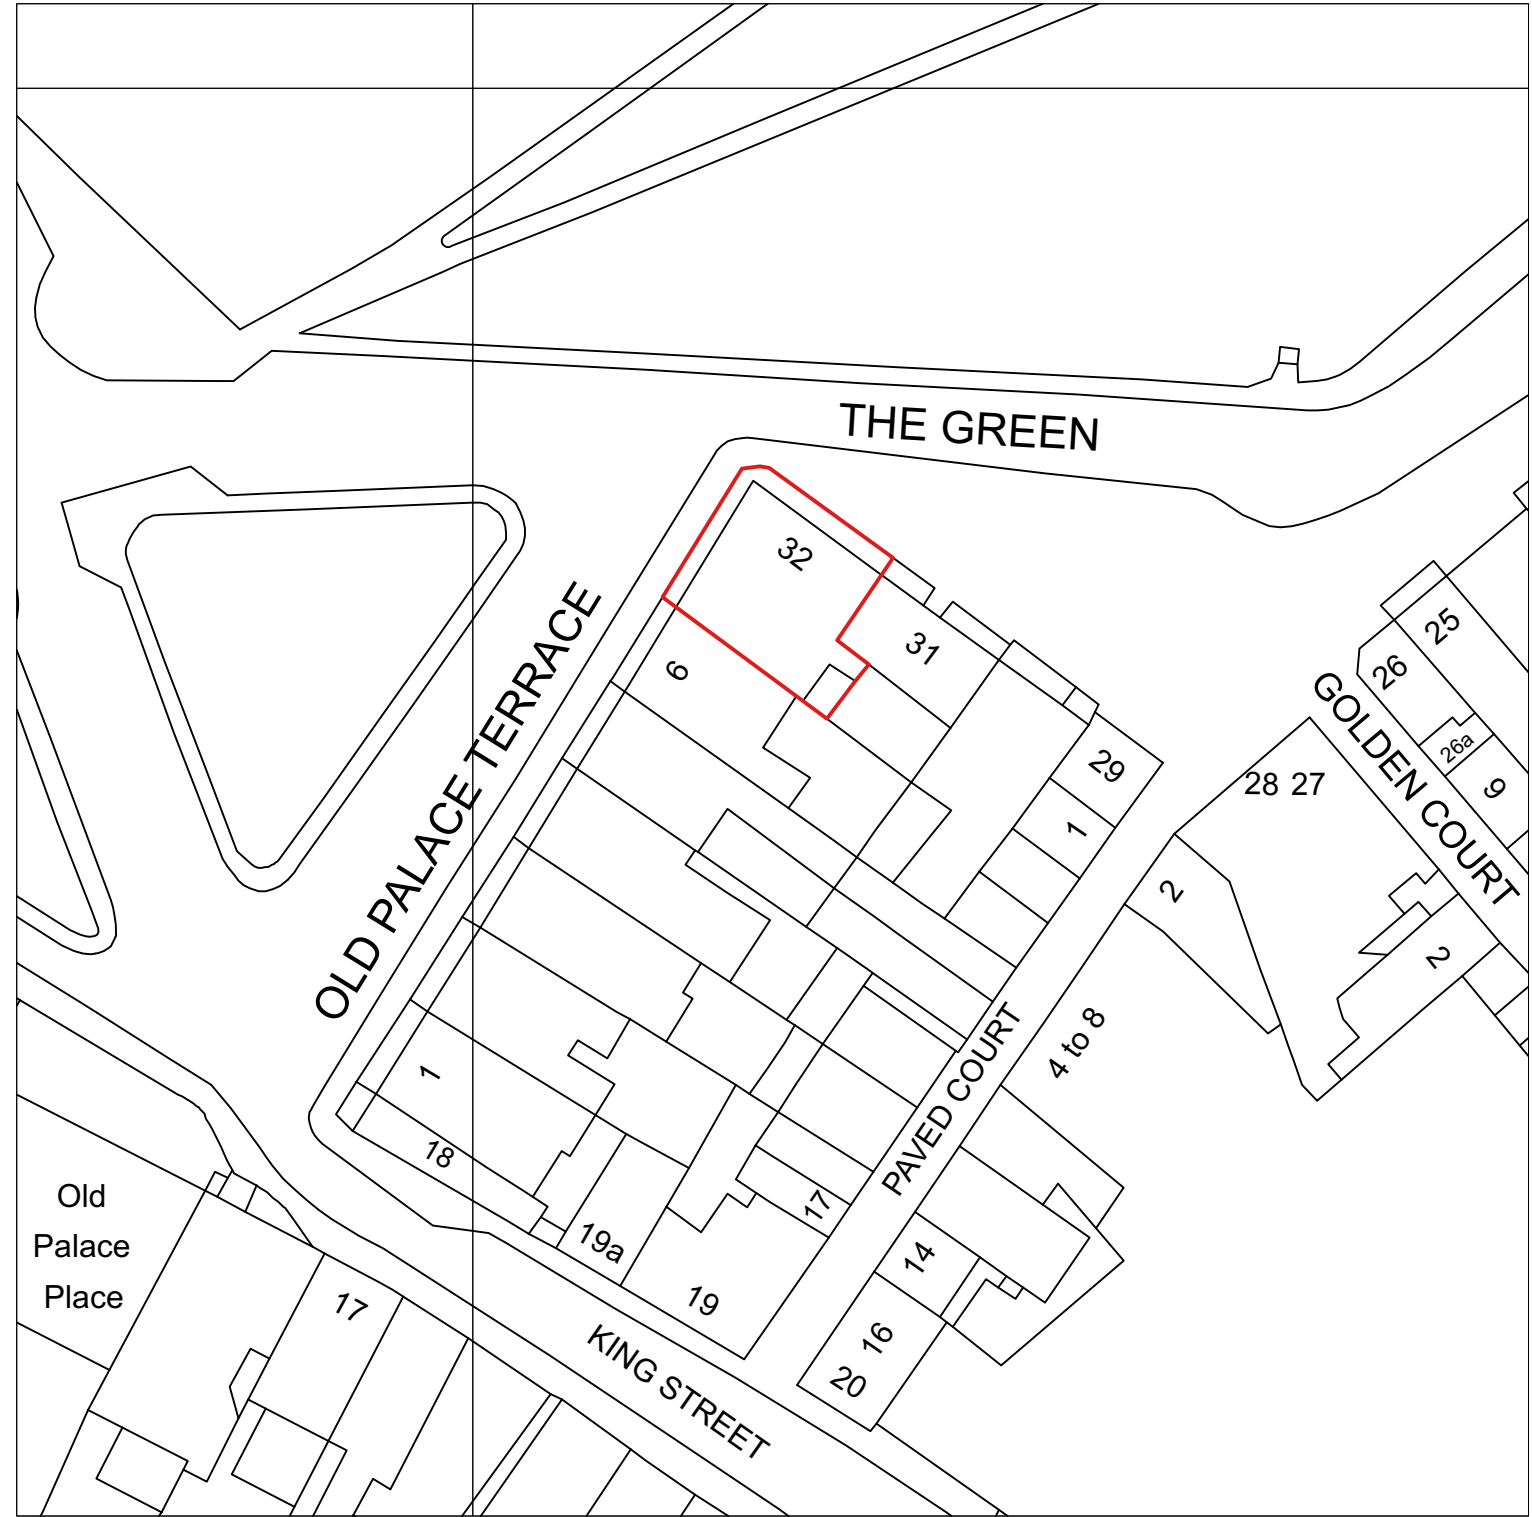

Block Plan
Scale 1:500 @A3

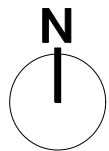

© Crown copyright and database rights 2024
Ordnance Survey OS100035409

REVISION SUMMARY DATE REVISION



First Floor, 43-45 Park Street
Bristol
BS1 5NL
mail@shuarchitects.uk
0117 248 2688

Project number Project
2117 32 The Green
 Richmond TW9 1LX

Status
PLANNING
Use figured dimensions only. Only build
from drawing marked for 'Construction'.

Drawing Title
Location & Block Plan

Drawn by
CH
Date
Jul 2024

Scale
Varies

Drawing number
100

Revision
P1