

notes


- The contractor is responsible for checking dimensions, tolerances and references. Any discrepancy to be verified with the Architect before proceeding with the works.
- Where an item is covered by drawings to different scales the larger scale is to be worked to.
- Do not scale drawing. Figured dimensions to be worked to in all cases.

- The drawing information must be read in conjunction with all relevant scheme drawings, TECHNICAL NOTES drawings, specification and/or schedules referred to or not.
- True line of boundary and ownership to be established on site. Red line boundary extent to be confirmed by client.


CDM Regulations 2015

ALL current drawings and specifications for the project must be read in conjunction with the Designer's Hazard and Environmental Assessment Record & Construction Phase Plan. Client to comply with CDM 2015 duties.

CDM 2015

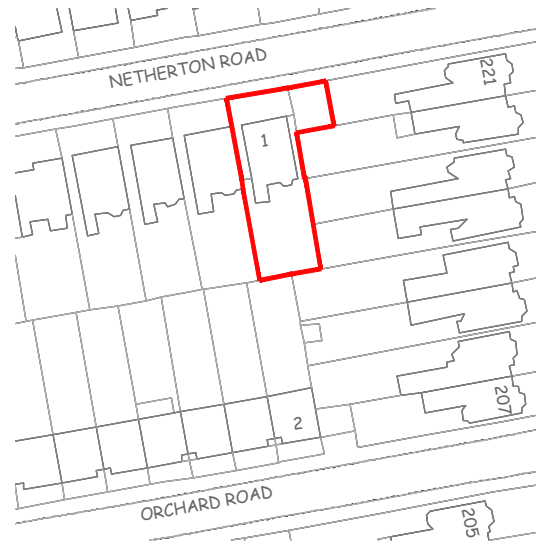

SITE LOCATION PLAN sc 1:1250
 Crown copyright 2023 Ordnance Survey 100053143

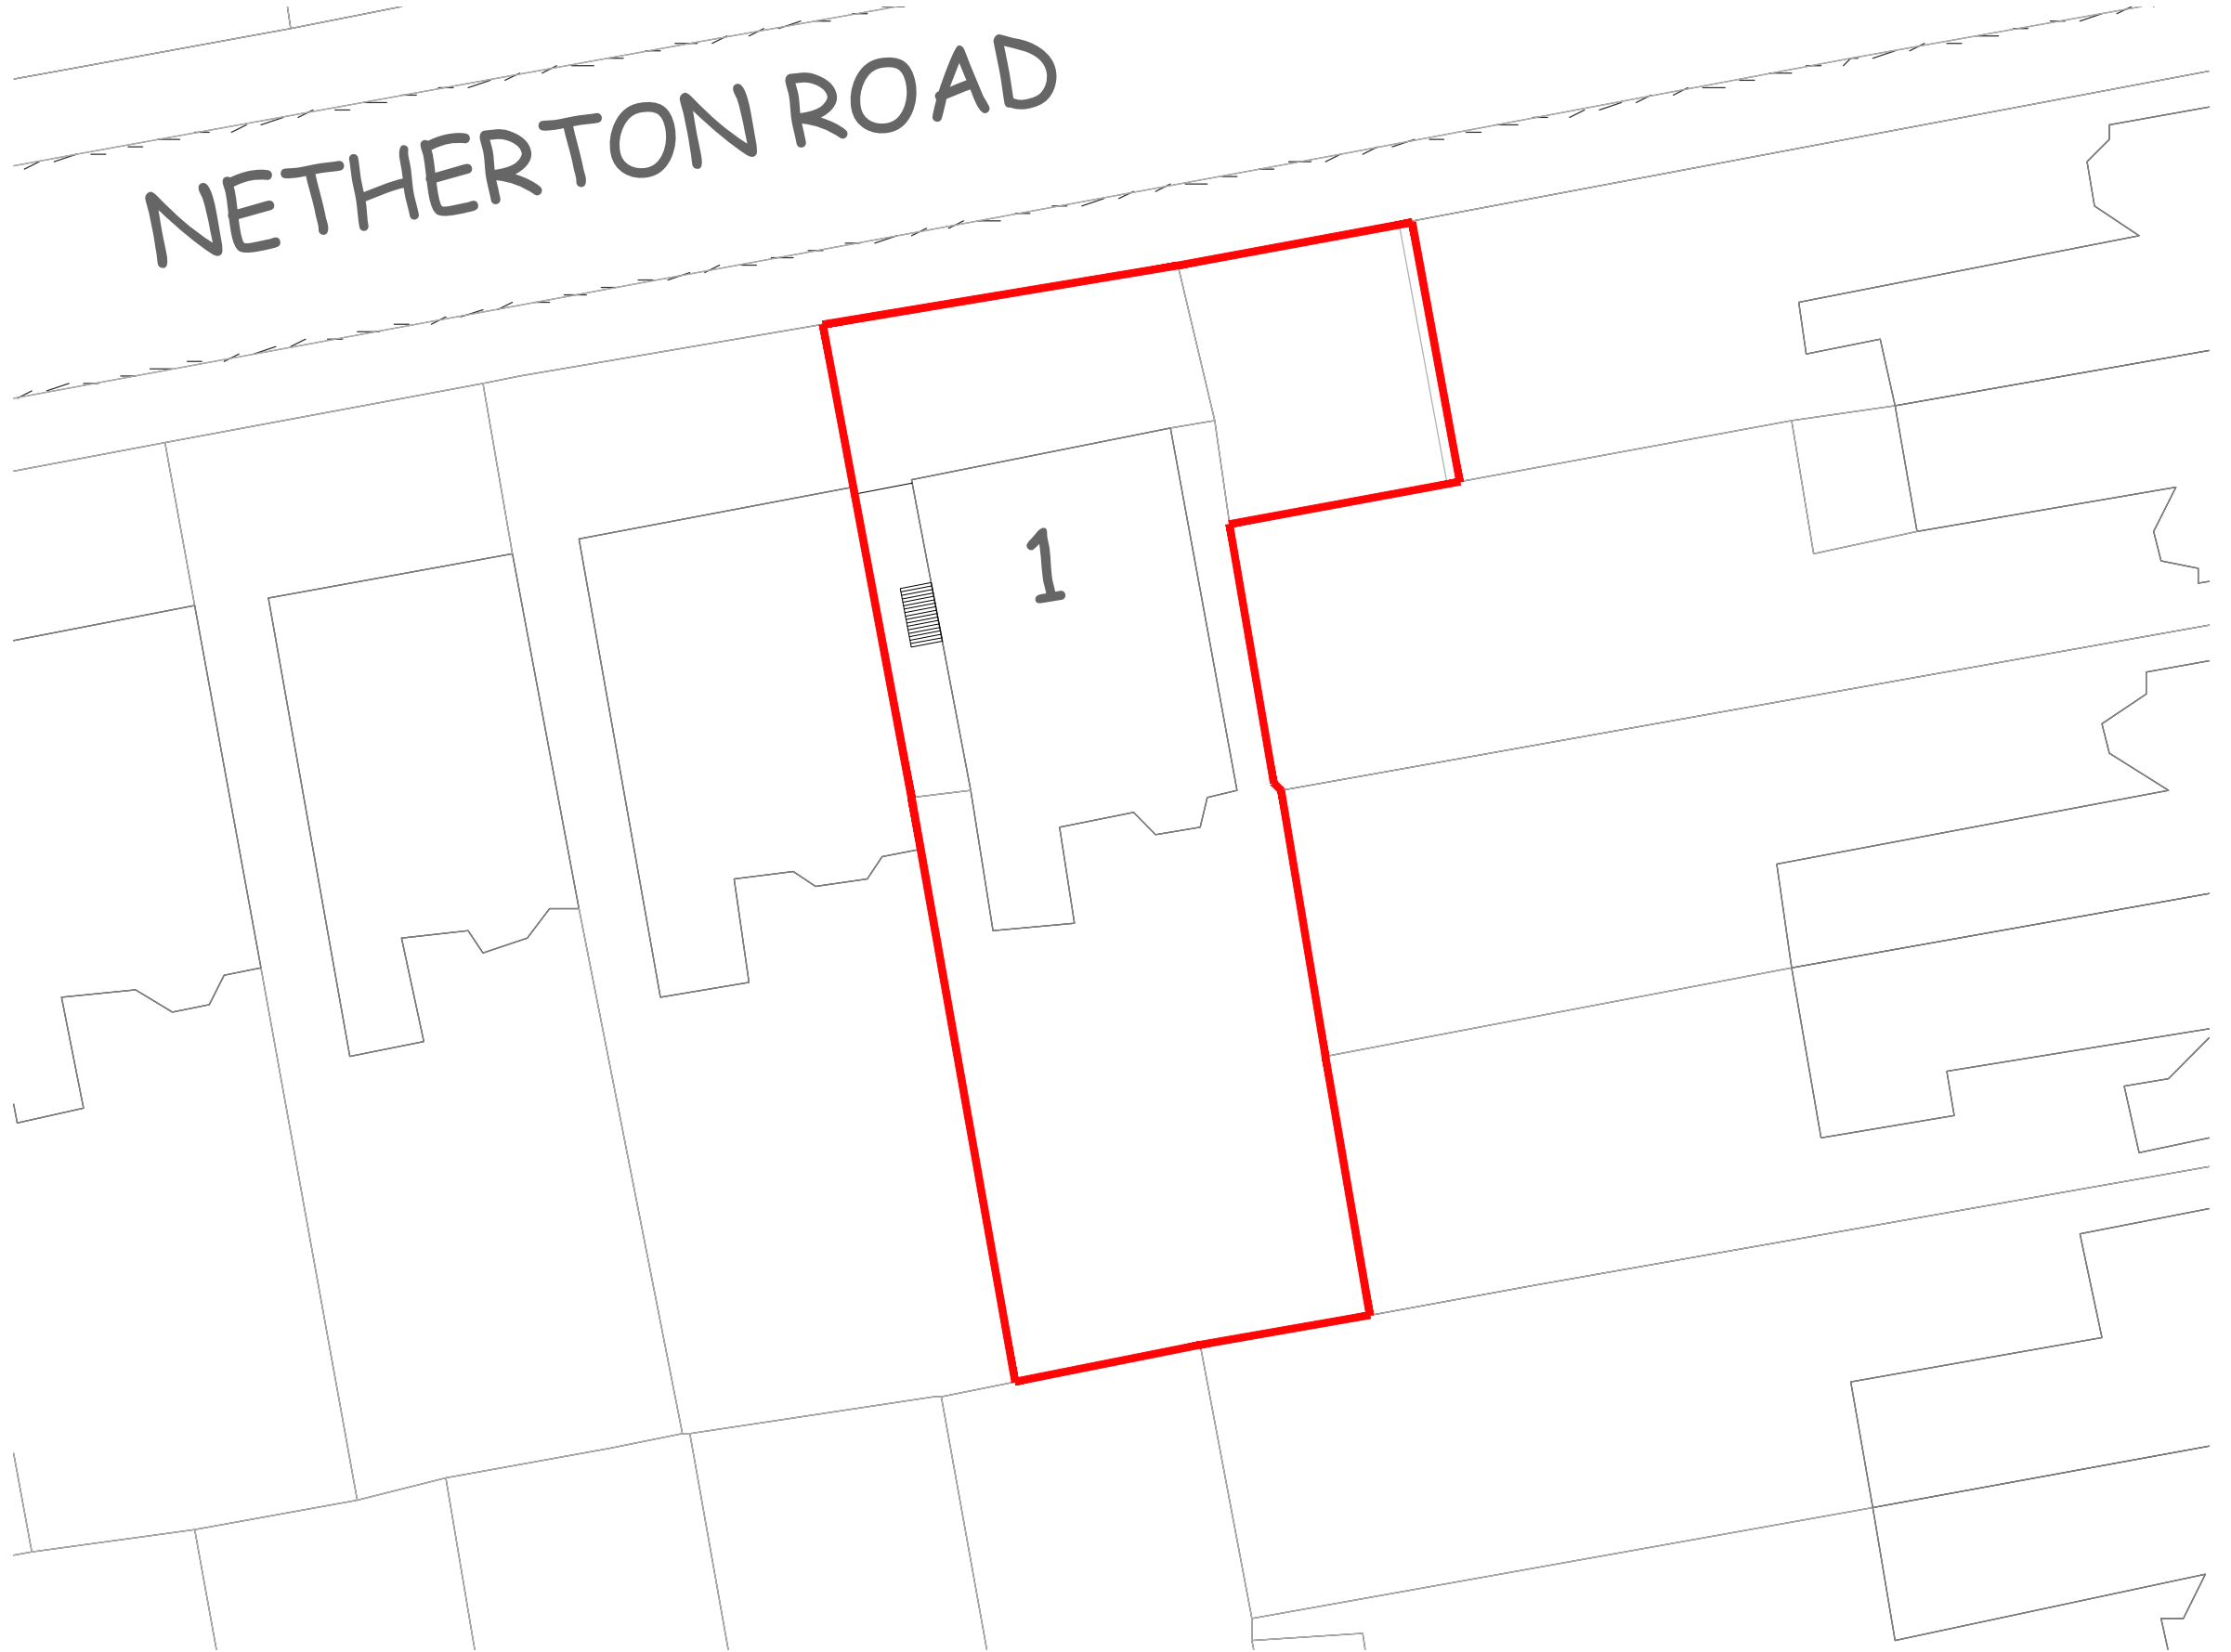

PROPOSED BLOCK PLAN sc 1:200

date	rev	revision/author/checker	drawn	SO	project	1 Netherton Road, TW1 1LZ	purpose of issue	PLANNING	drawing no	NR_201	rev	/	TW10 architects Richmond son@tw10architects.com 07568184305		
			scale @ A3	NOTED										drawing	SITE LOCATION PLAN
			date	18.11.2024											PROPOSED BLOCK PLAN