


THE CONTRACTOR IS TO CHECK ALL DIMENSIONS AND NOTIFY THE ARCHITECT OF ANY DISCREPANCIES OR OMISSIONS.



© Copyright of Angus Brown Architects

Notes

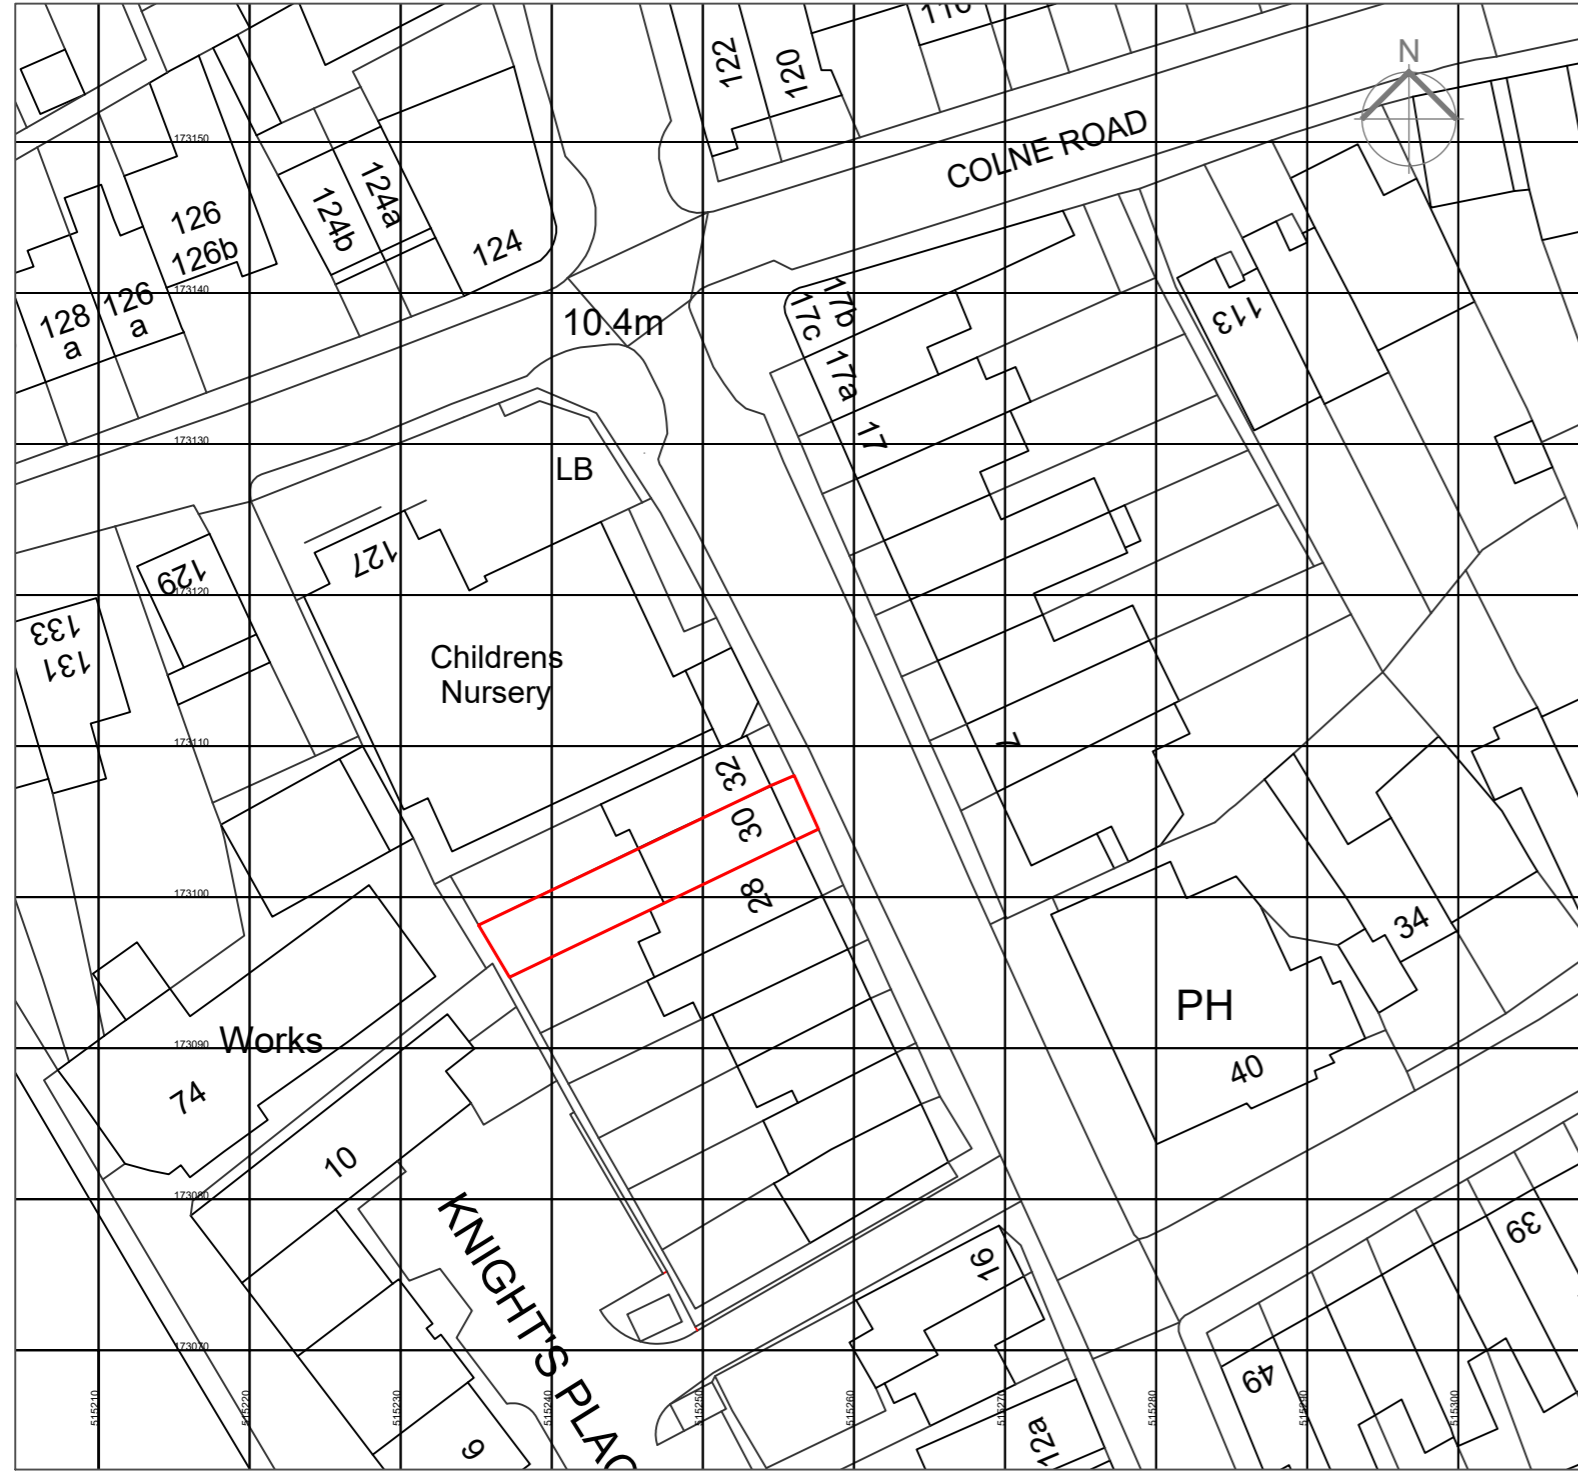


EXISTING BLOCK PLAN 1:500

1:500 Scale

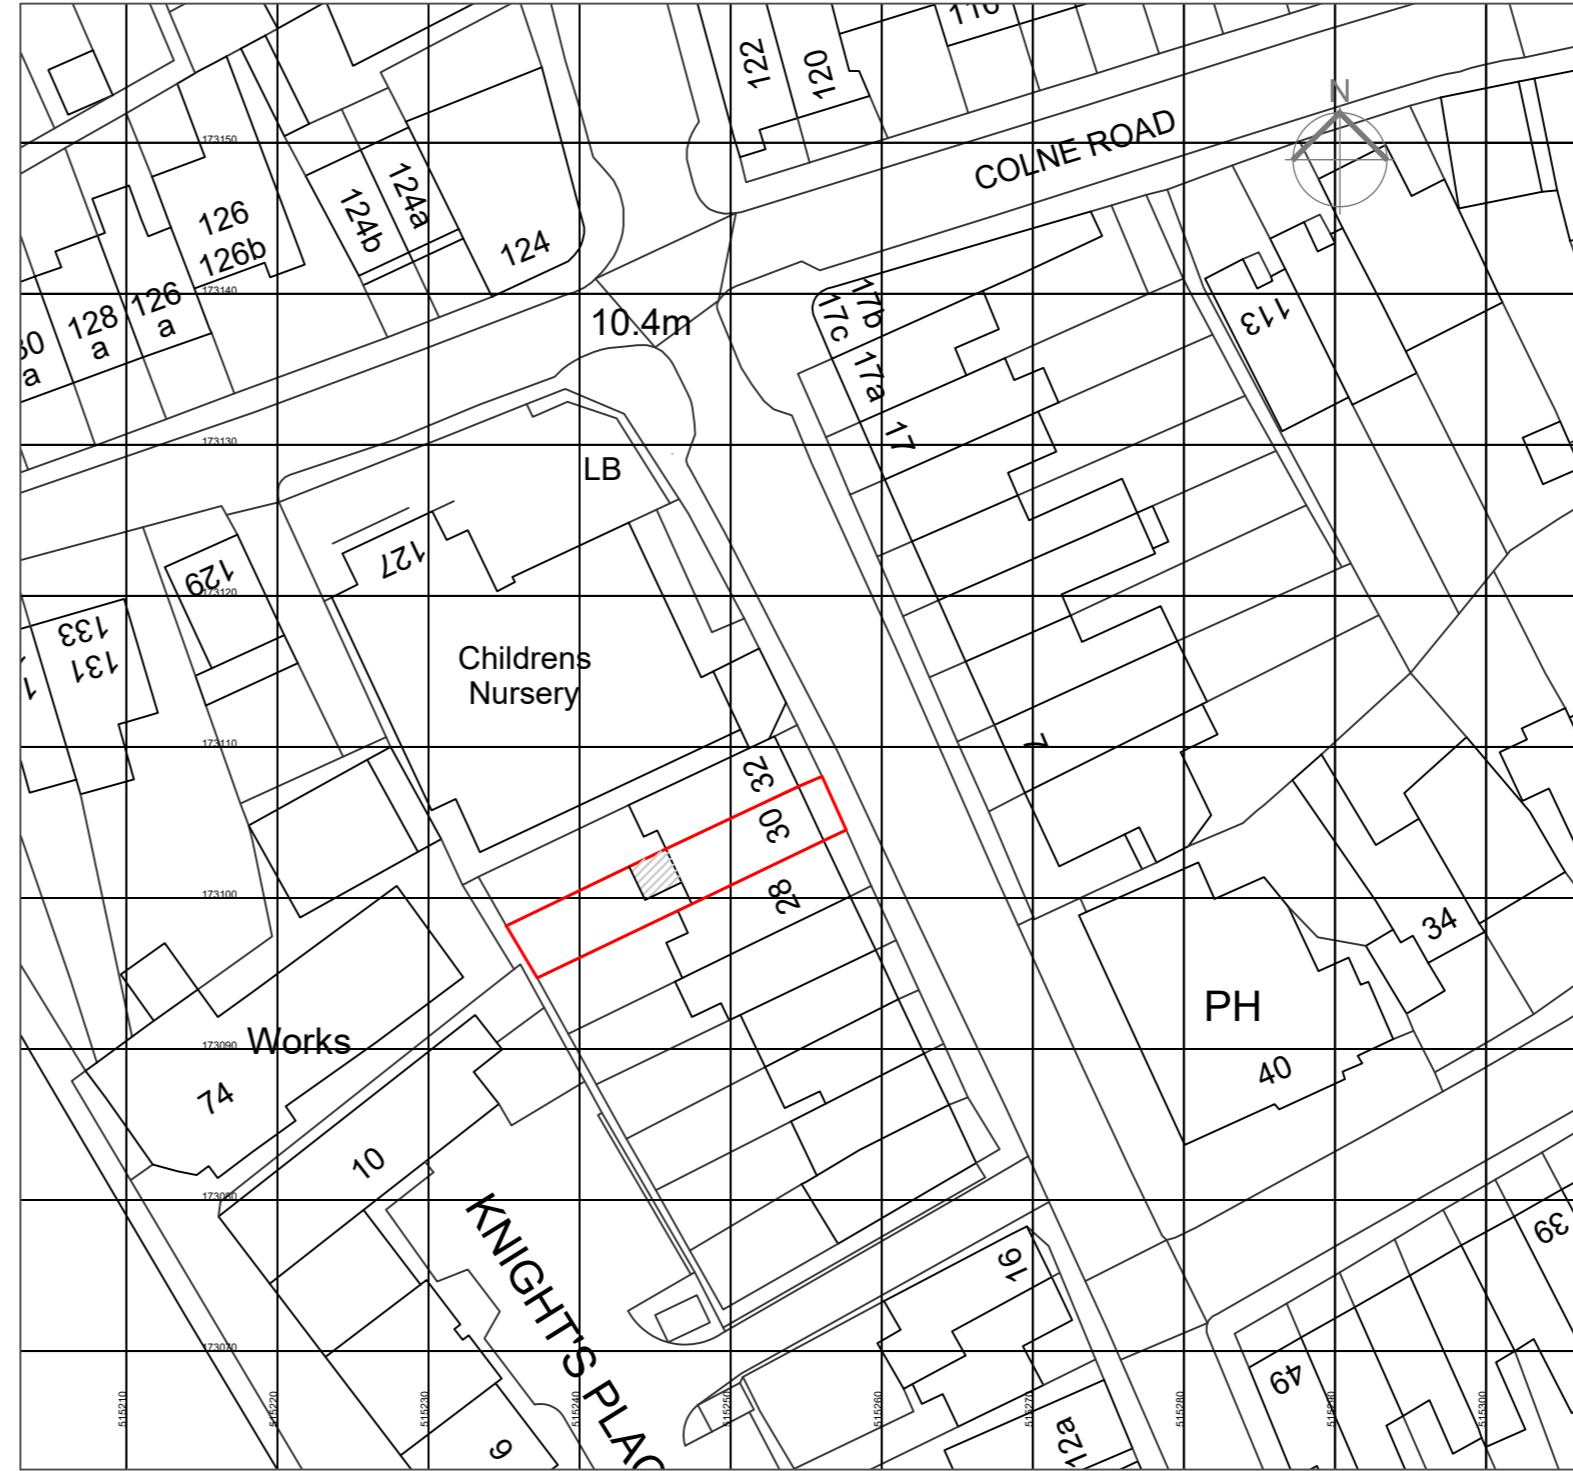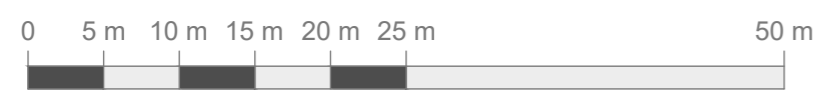

PROPOSED BLOCK PLAN 1:500

1:500 Scale

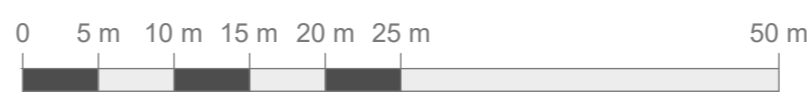

Revisions

# ABA DESIGNS

59 PLAINS OF WATERLOO, RAMSGATE KENT CT11 8JE  
 Telephone: 07802635938  
 23 FIRST CROSS ROAD TWICKENHAM MIDDX TW2 5QA  
 Telephone: 0208 898 6402  
 e-mail: enquiries@abadesigns.co.uk  
 Company number: 15583089

Title  
**BLOCK PLANS  
 EXISTING & PROPOSED**

Client  
**Ms S Little**

Project  
**Rear extension & Loft conversion**

**30 MAY ROAD  
 TWICKENHAM  
 TW2 6QP**

Drawing Number  
**2404/PPL/13**

Scale at A2 1:500	Date JULY 2024	Revision
Drawn KN	Checked RMA	