


STATUS PLANNING

Do not scale. Figured dimensions only to be used and all dimensions are to be checked on site.
 All drawings are to be read in conjunction with written specification information and all other consultants' drawings.
 Any errors, omissions or discrepancies to be reported to the architect immediately, prior to work being carried out.


NOTES

This drawing has been produced for planning application purposes only. It must not be used for construction.

KEY PLAN (ELEVATIONS)

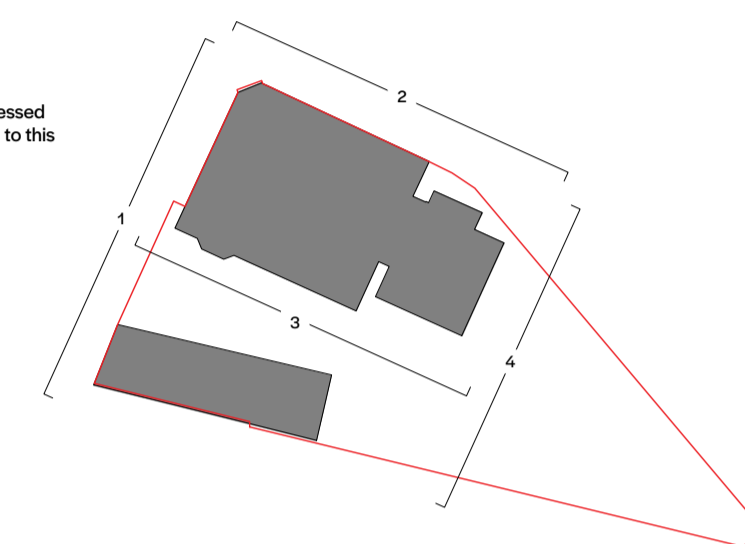

1 Proposed Elevation 1 (NW)
1:100

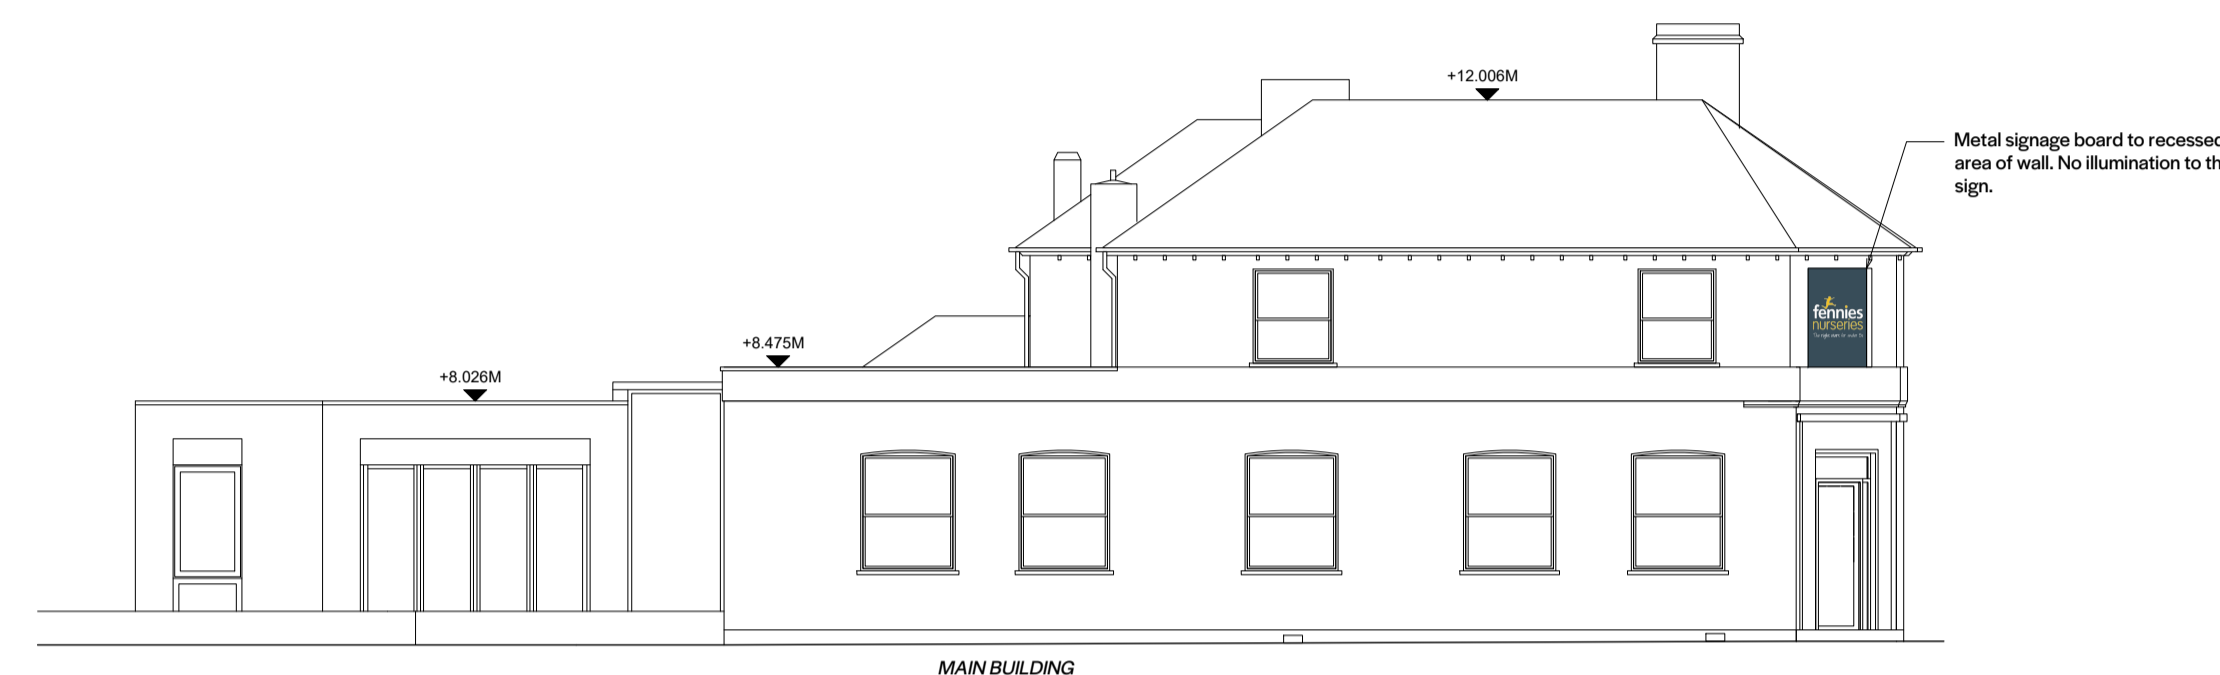

2 Proposed Elevation 2 (NE)
1:100



3 Proposed Elevation 3 (SW)
1:100



4 Proposed Elevation 4 (SE)
1:100

REVISION	DATE	DESCRIPTION
P3	13/11/24	Issued for advertisement consent application
P2	06/02/24	Issued for advertisement consent application
P1	23/01/24	Issued for advertisement consent application

(04)105 P3
DRAWING NO. REV.

Proposed Elevations

TITLE	PROJECT NO.		
175 HAMPTON ROAD Twickenham TW2 5NG	180		
PROJECT	PROJECT NO.		
SG SGA 1:100 January 2024			
DRAWN	CHECKED	SCALE @ A1	DATE CREATED

