


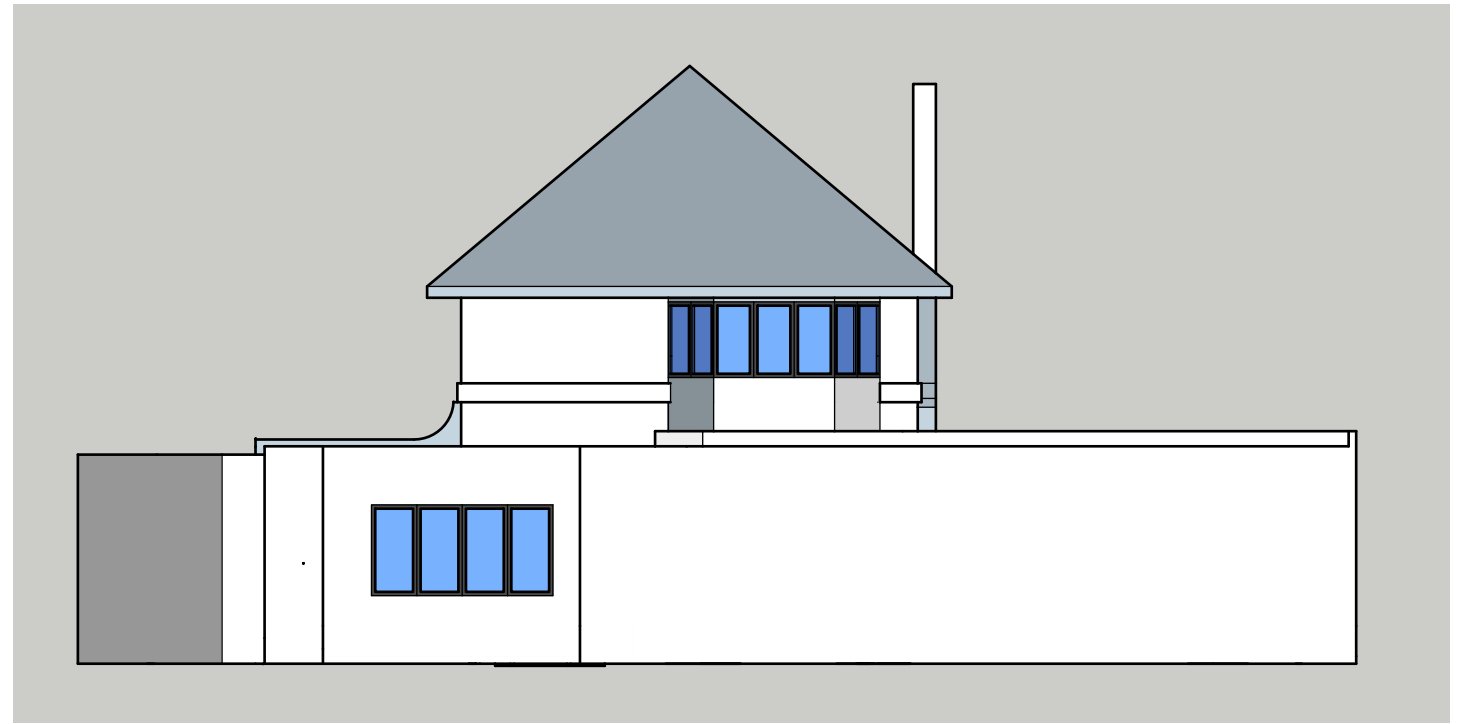


Existing Front Elevation



Existing Rear Elevation



Existing Side Elevation - East

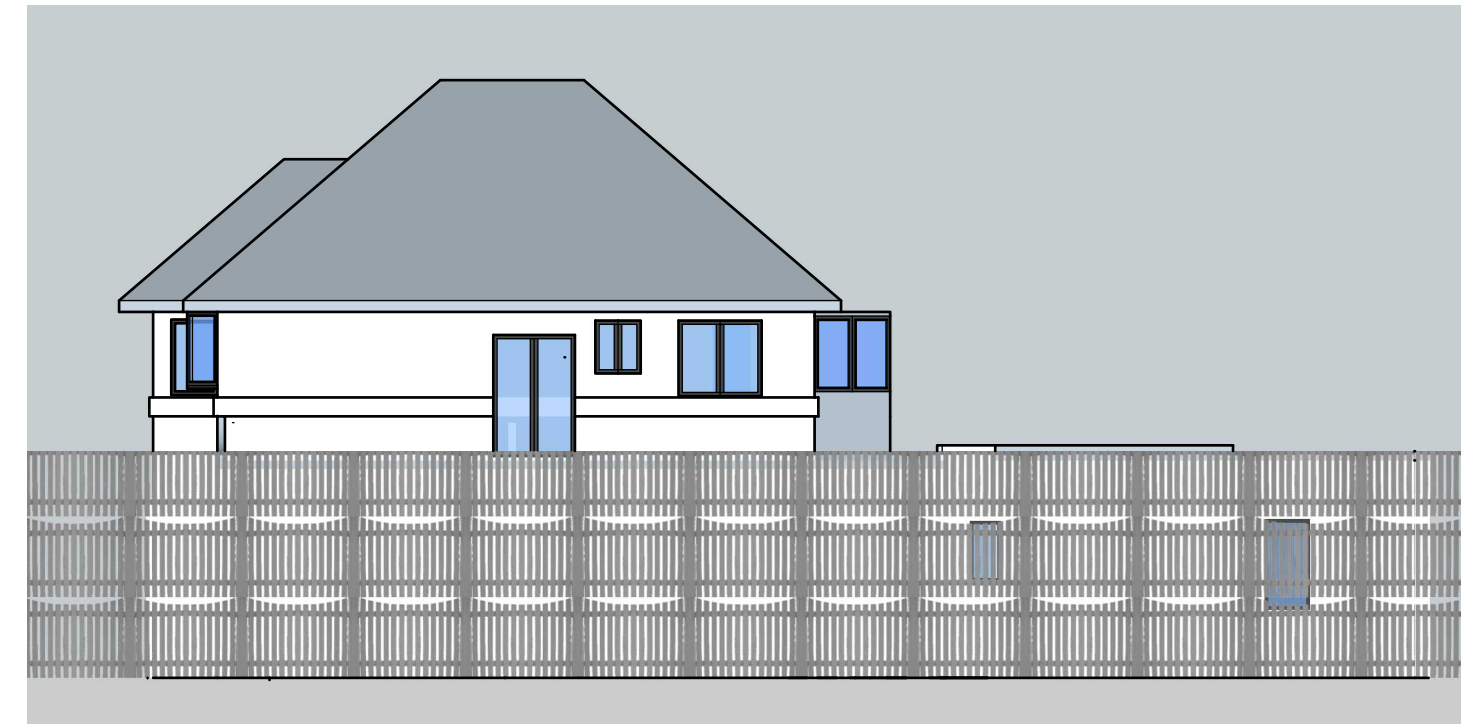

Existing Side Elevation - West

As Existing 1 : 100 @ A3

